


Reproduced from Ordnance Survey map with permission of Controller of HMSO Crown Copyright.
Licence number AR 100037092 Philip Humphreys Architects, Broad Street, Montgomery, Powys

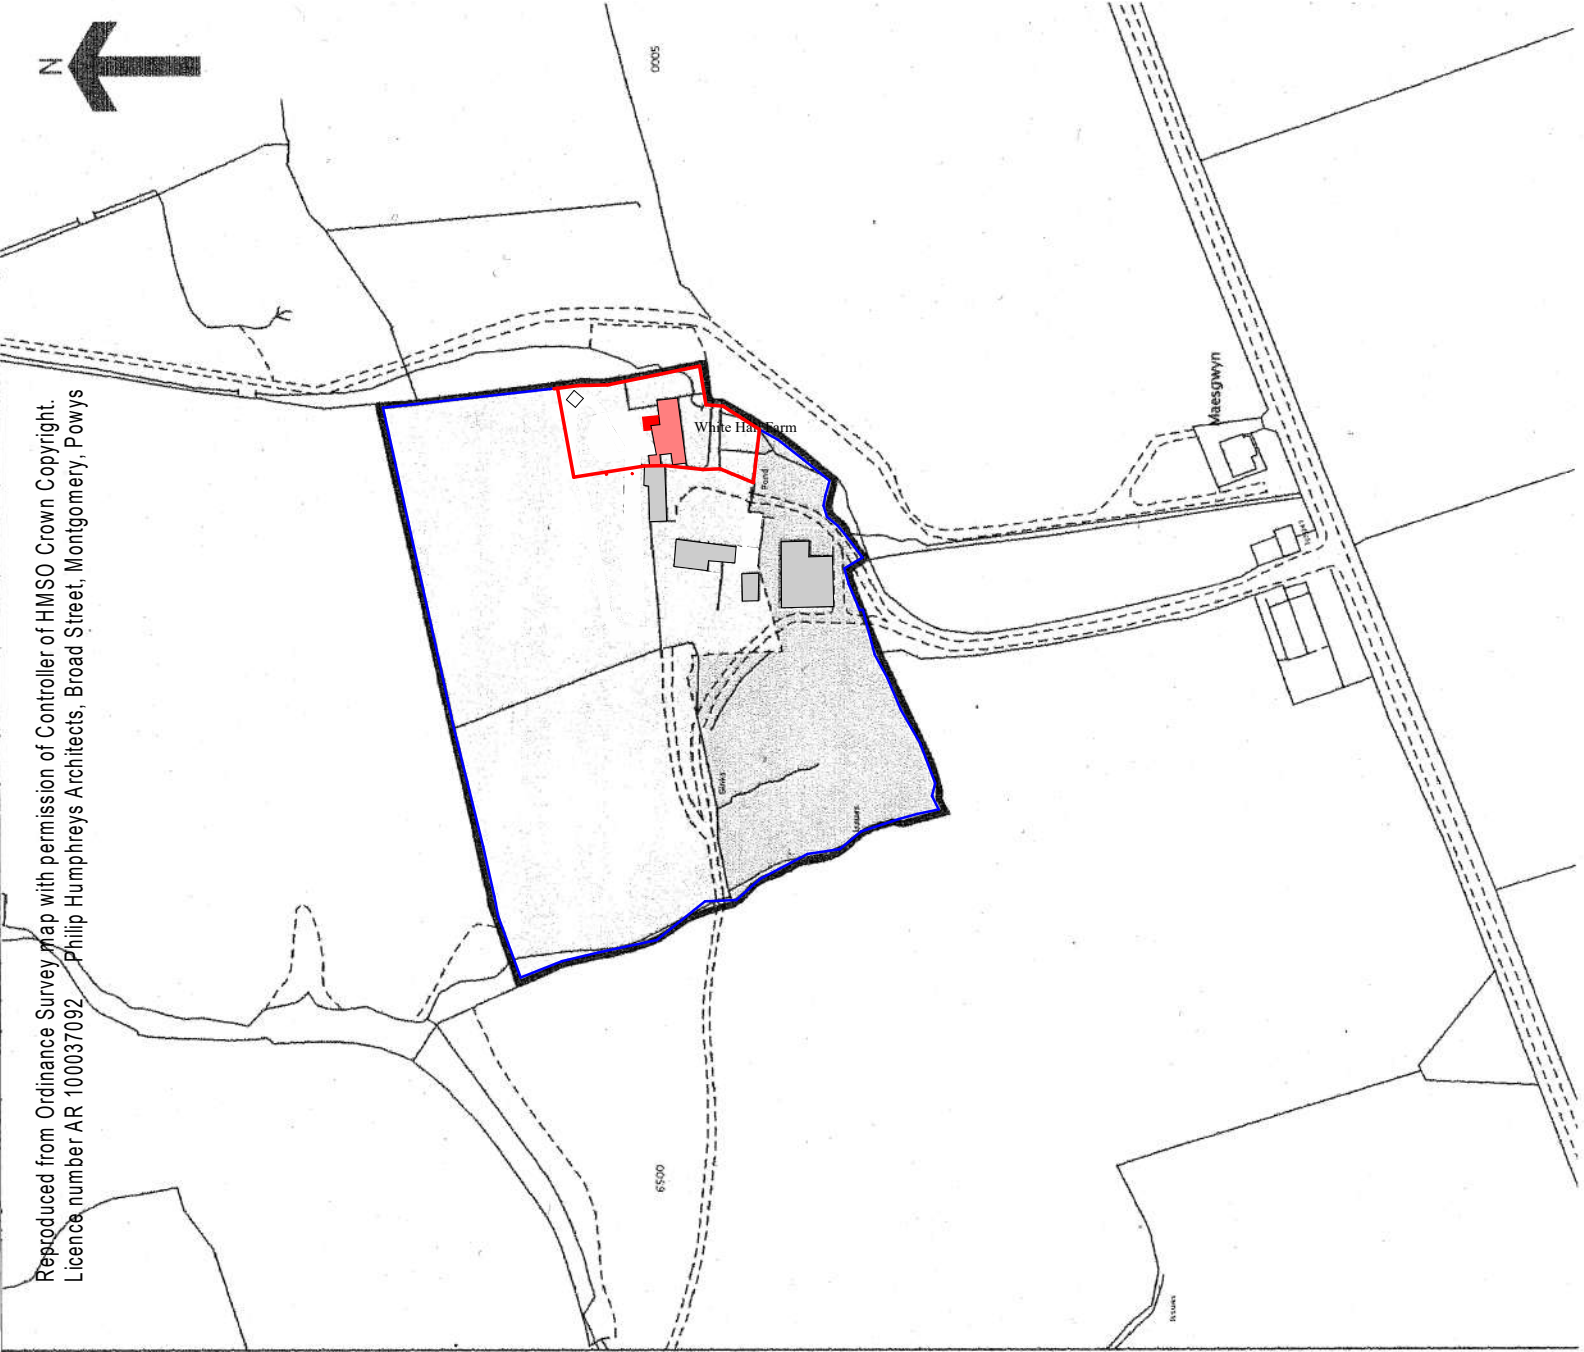

PHILIP HUMPHREYS ARCHITECTS
Tan-y-Castell, Broad Street, MONTGOMERY, SY15 6PH. Tel./Fax: 01686 668373

Proposed Alterations to White Hall Farm, Montgomery for Mr and Mrs A. Matthews

Location Plan

scale: 1/2500 date: March 2014 860/16/ 1