
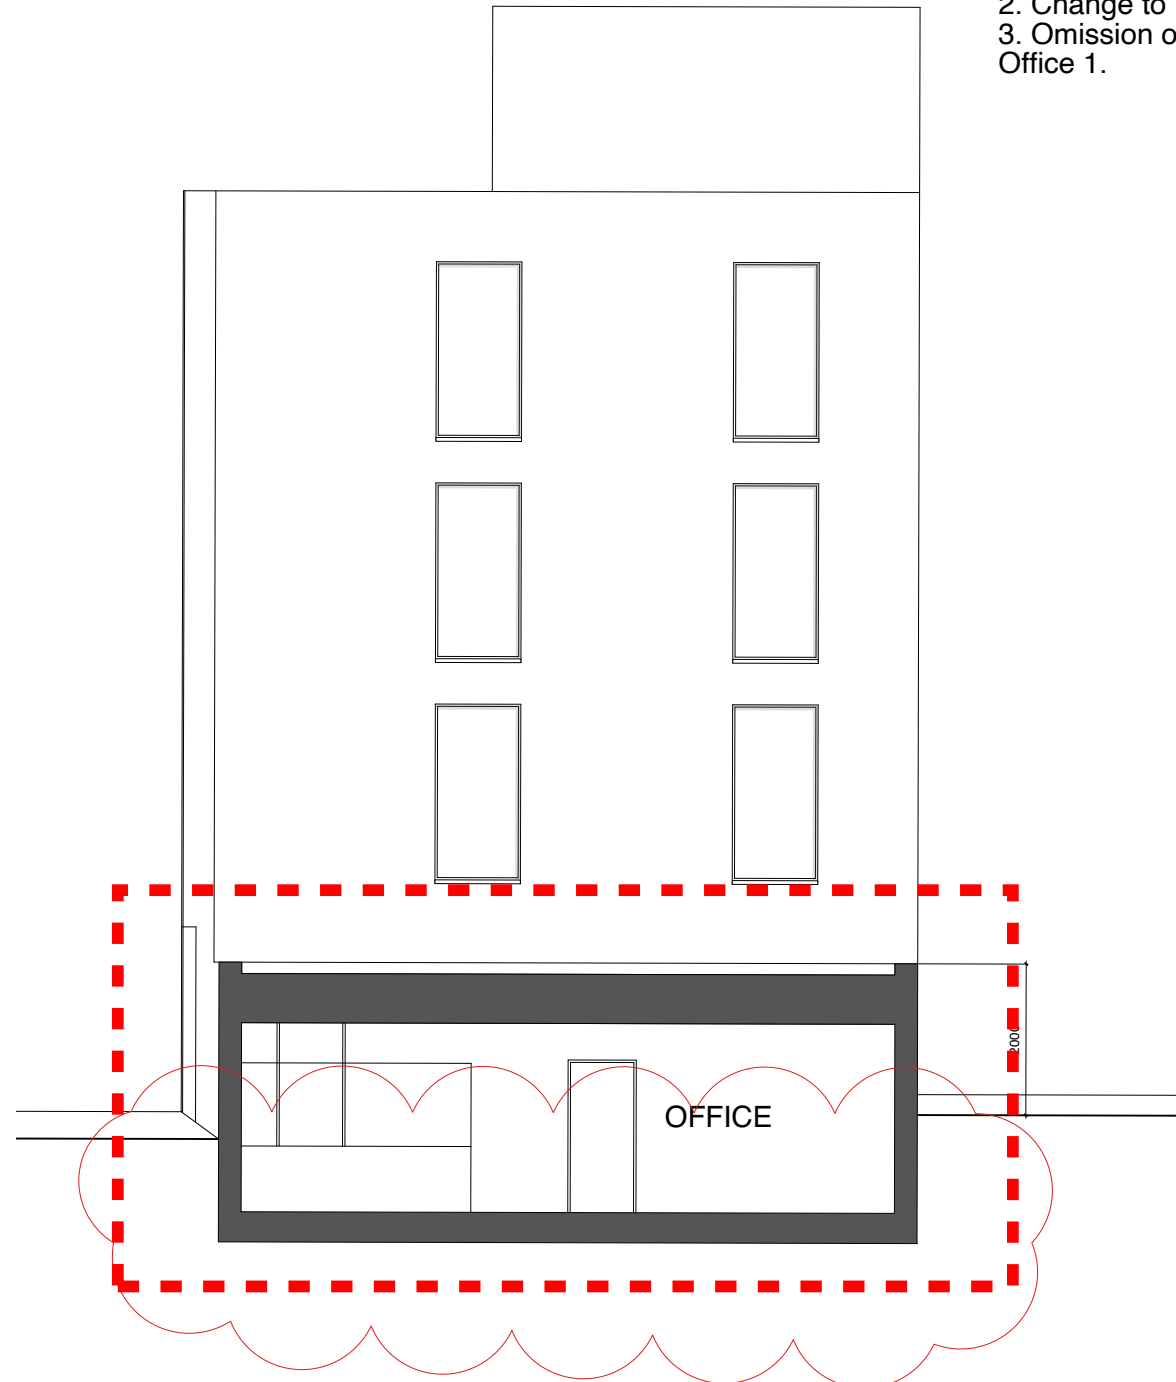


Alterations in Clouded Area:

1. Omission of Office 2 mezzanine
2. Change to Basement FFL
3. Omission of storage area under Office 1.

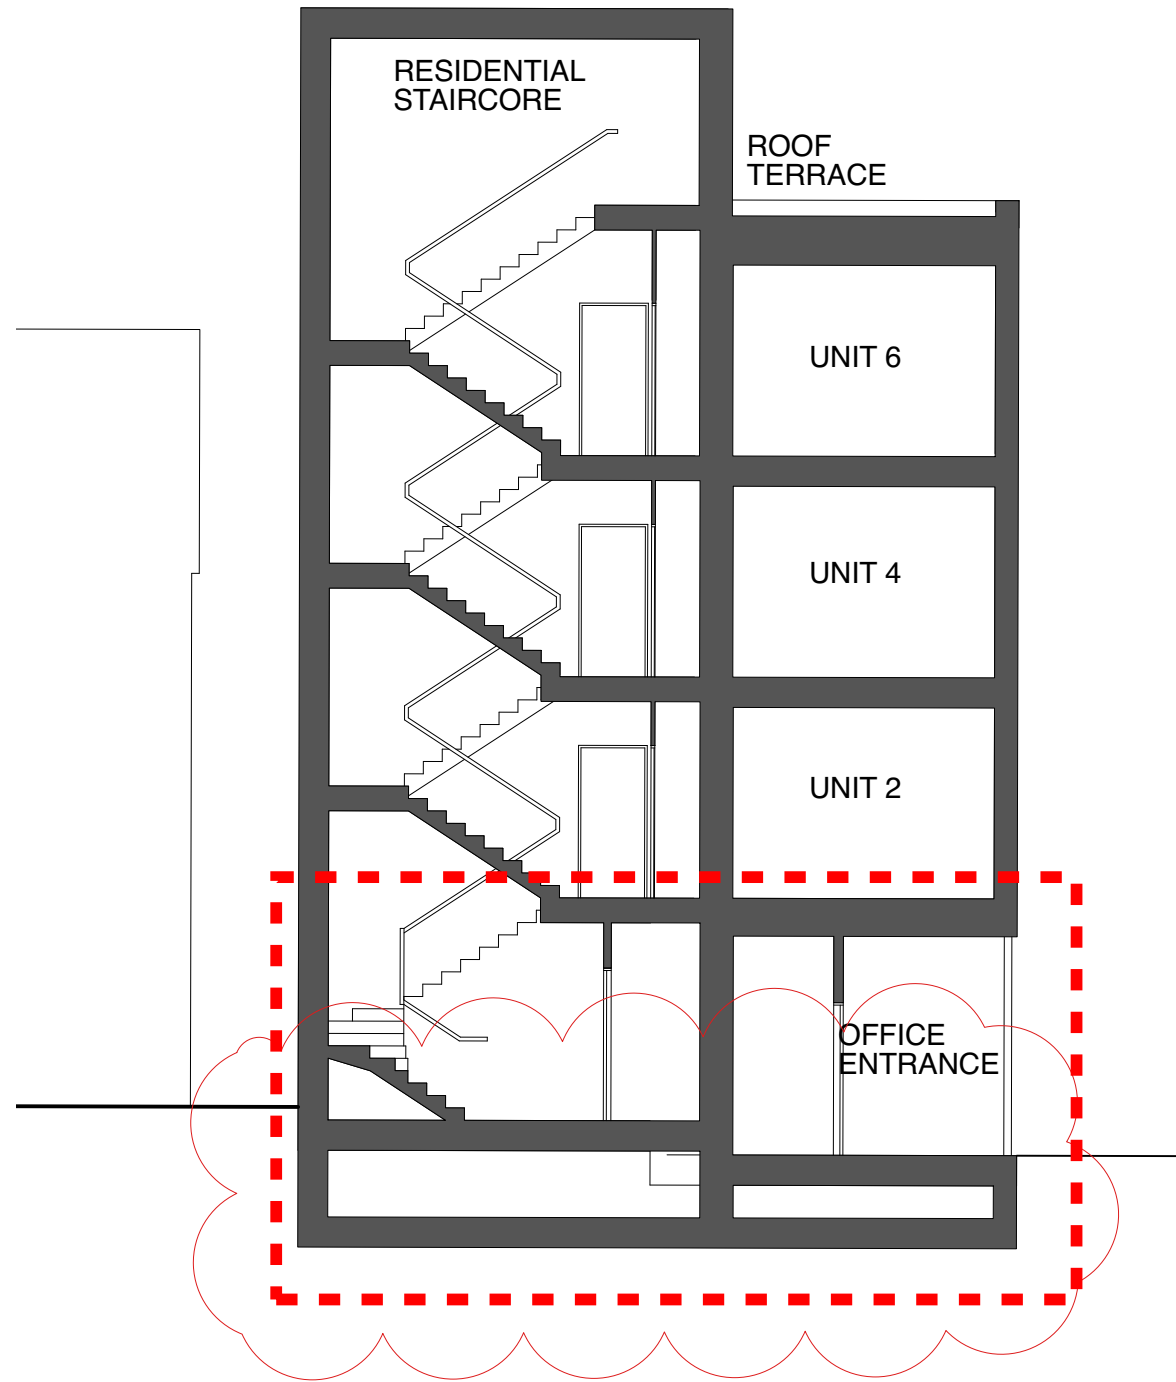

© All information contained within this document remains copyright of Architecture Landscape Urbanism Ltd and shall not be reproduced without prior consent.

- (1) Do not scale from drawings - use written dimensions only.
- (2) All dimensions are in millimeters unless noted.
- (3) All dimensions shall be verified on site before proceeding with the work.
- (4) Architecture Landscape Urbanism Ltd shall be notified of any discrepancies.
- (5) Engineer to specify all structural information.

P5	FNMA	2023-02-24	Revision cloud added
P4	FNMA	2022-12-01	Basement omitted
P3	FNMA	2021-09-10	Pre-App
P2	FNMA	2021-19-03	Pre-App
P1	FNMA	2019-11-19	Planning Application

archlandurb

mail | fergus@archlandurb.co.uk
tel | 07975660833
post | 17 Barrington Close
Oxford OX3 7AX
web | www.archlandurb.com

Client
HPS Ltd

Project Title Land off Springbank Road, Hither Green, London SE13 6SN		
Drawn Date 2023-02-24	Drawn FNMA	Checked FNMA
Scale 1:100 @ A3	Status PLANNING	

Drawing Title PROPOSED SECTIONS BB AND CC	
Drawing No. 156.122	Revision P5