


KEY:

- 1. PVC-U FRAME WINDOW RAL 7016
- 2. METAL BALUSTRADE RAL 7016
- 3. STRETCHER BOND BRICKWORK - BUFF BRICK TO MATCH NEIGHBOURING BUILDINGS
- 4. VERTICAL STACK BOND BRICKWORK - BUFF BRICK TO MATCH NEIGHBOURING BUILDINGS
- 5. PVC-U FRAME WINDOW RAL 7016
- 6. GALVANISED WIRE PLANTING FRAME
- 7. OBSCURED GLAZING
- 8. METAL LOUVERED DOUBLE DOOR RAL 7016
- 9. FRAMELESS GLASS DOOR WITH PATCH HINGE
- 10. MOVEMENT JOINT
- 11. TIMBER CLAD ROOF ENCLOSURE - THERMOWOOD
- 12. PVC-U FRAME SLIDING BALCONY DOOR

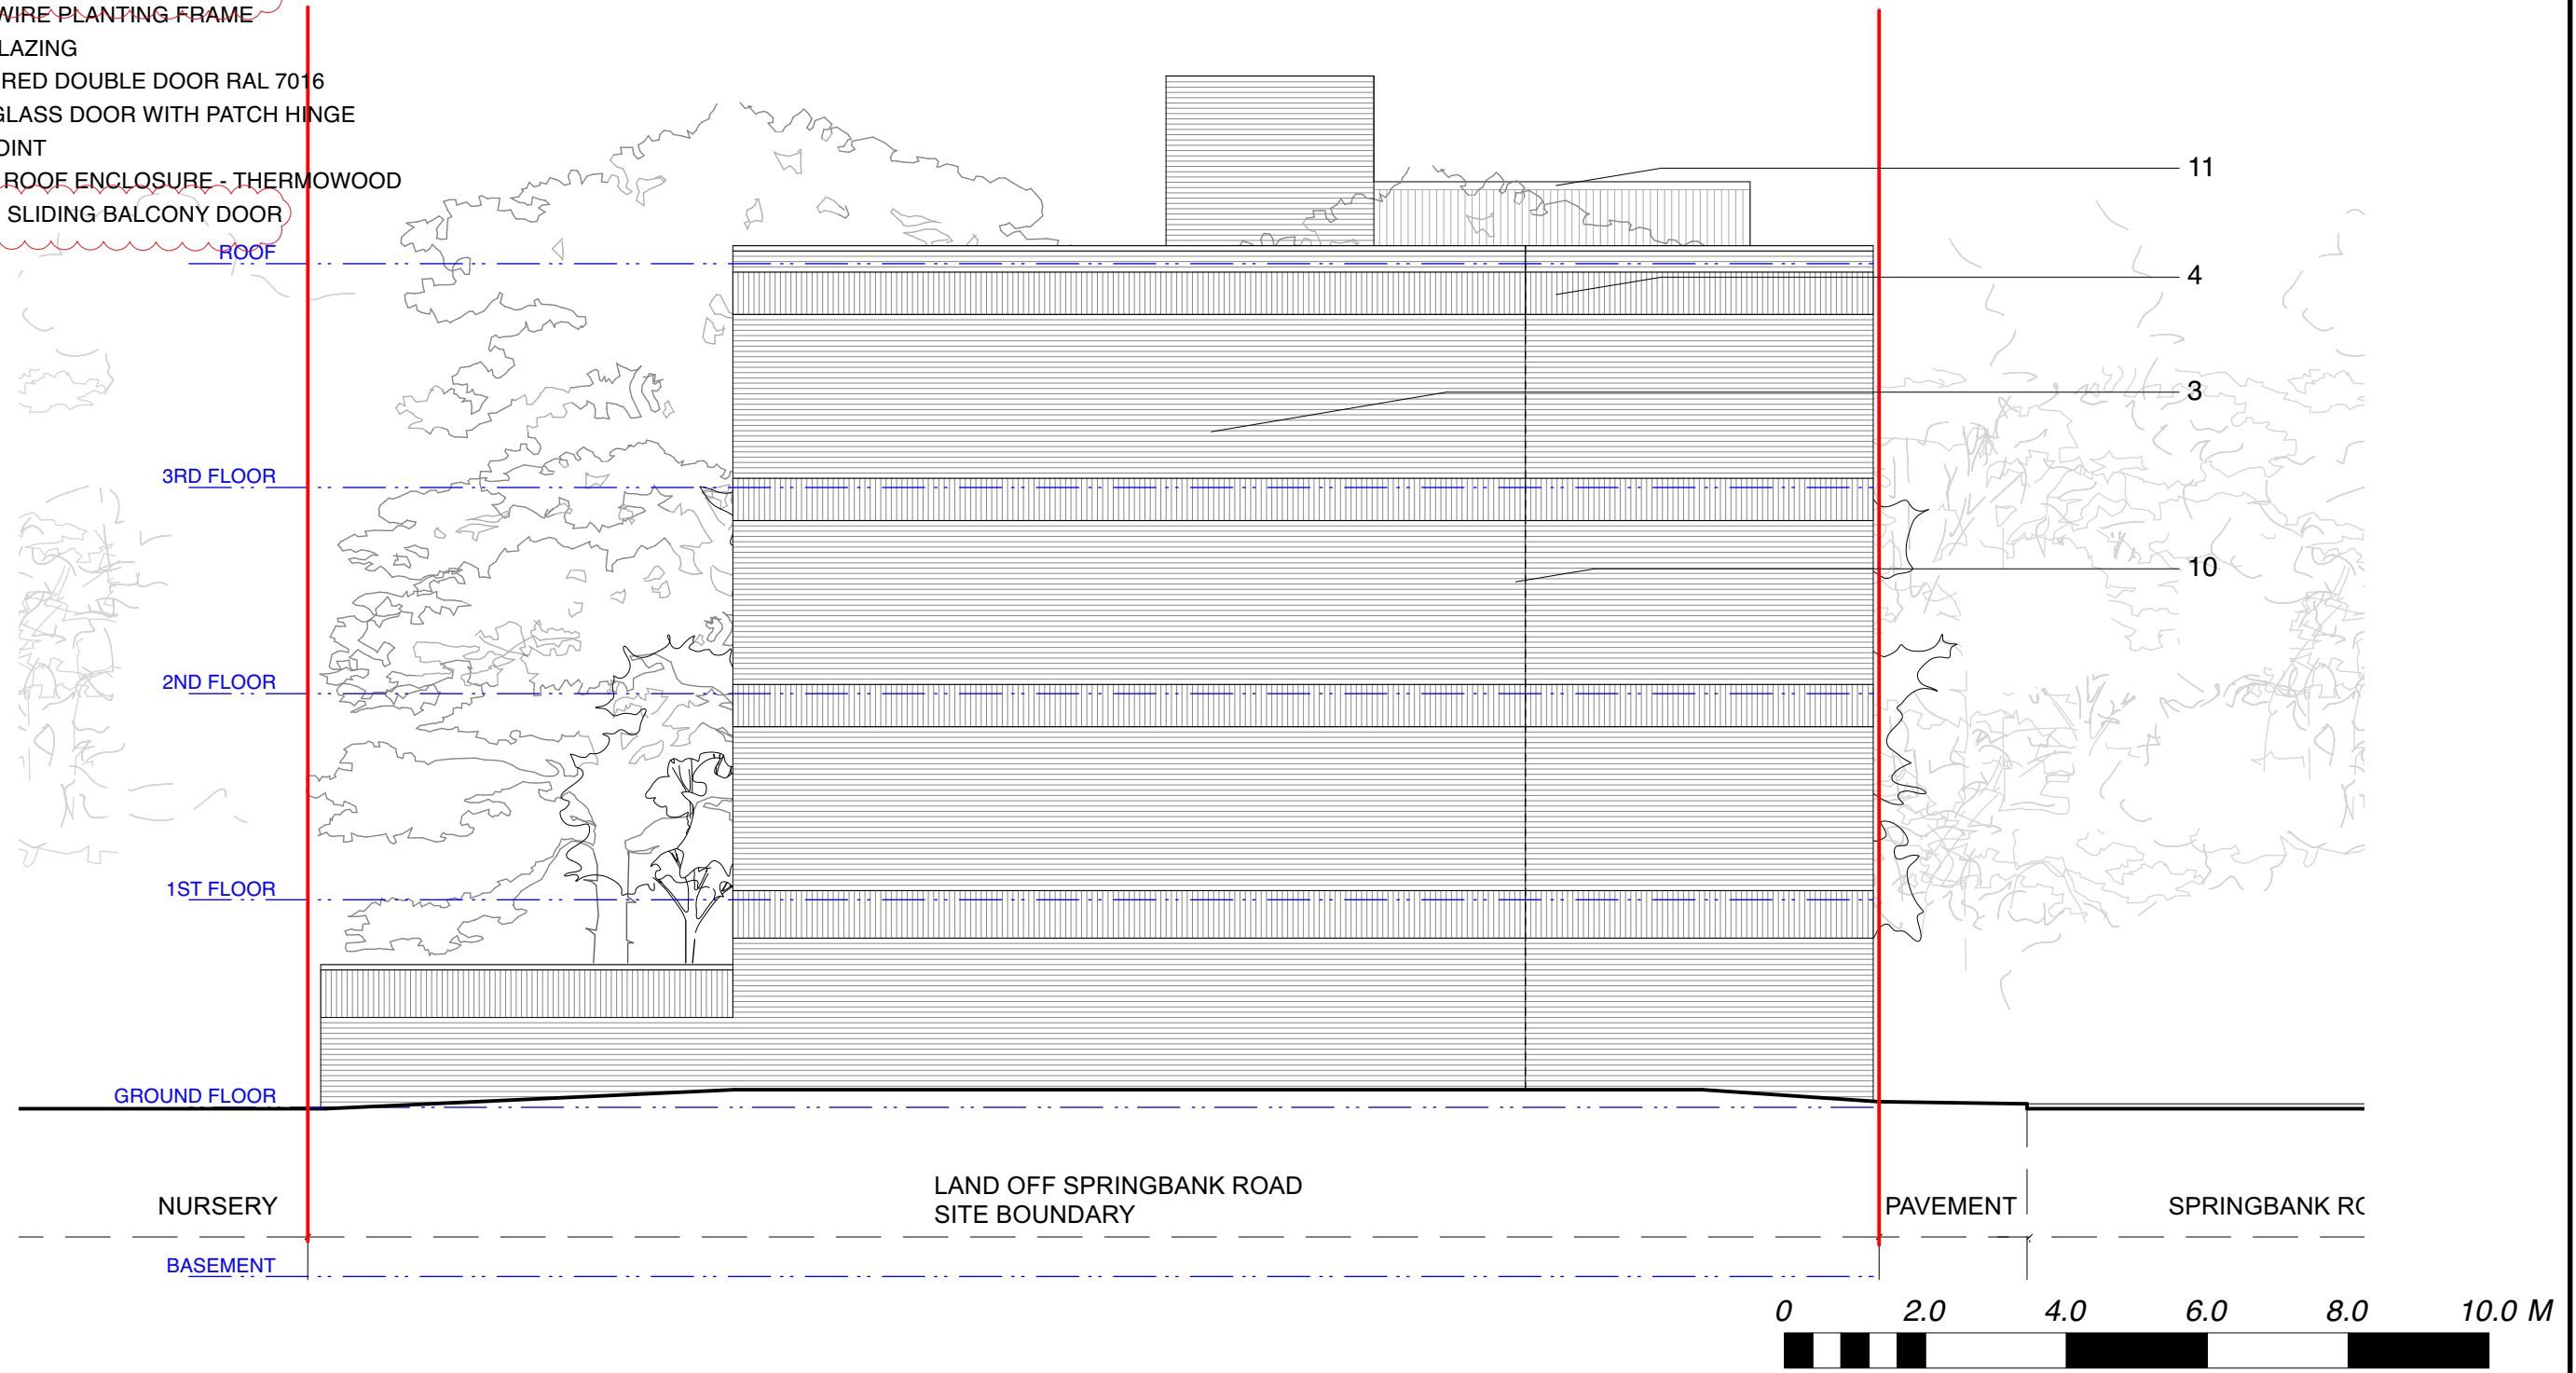

© All information contained within this document remains copyright of Architecture Landscape Urbanism Ltd and shall not be reproduced without prior consent.

- (1) Do not scale from drawings - use written dimensions only.
- (2) All dimensions are in millimeters unless noted.
- (3) All dimensions shall be verified on site before proceeding with the work.
- (4) Architecture Landscape Urbanism Ltd shall be notified of any discrepancies.
- (5) Engineer to specify all structural information.

P4	FNMA	2023-09-25	Elevation clouded
P3	FNMA	2023-08-16	Window Rev
P2	FNMA	2020-06-01	Planning Application Rev
P1	FNMA	2019-11-19	Planning Application

mail | archlandurb@gmail.com  
 tel | 07975660833  
 post | 28A Lower Marsh,  
 London,  
 SE1 7RG

Client  
**HPS LTD**

Project Title		
<b>Land off Springbank Road,</b> Hither Green, London SE13 6SN		
Drawn Date	Drawn	Checked
2023-09-25	FNMA	FNMA
Scale	Status	
1:100 @ A3	PLANNING	

Drawing Title	
<b>PROPOSED ELEVATIONS</b> West	
Drawing No.	Revision
<b>156. 113</b>	<b>P4</b>