



CONTRACTORS MUST CHECK ALL DIMENSIONS AND ONLY WORK FROM FIGURED DIMENSIONS - DISCREPANCIES MUST BE REPORTED IMMEDIATELY TO THE ARCHITECT TO AWAIT INSTRUCTIONS BEFORE PROCEEDING

DATE:      REVISION:  
 -            -

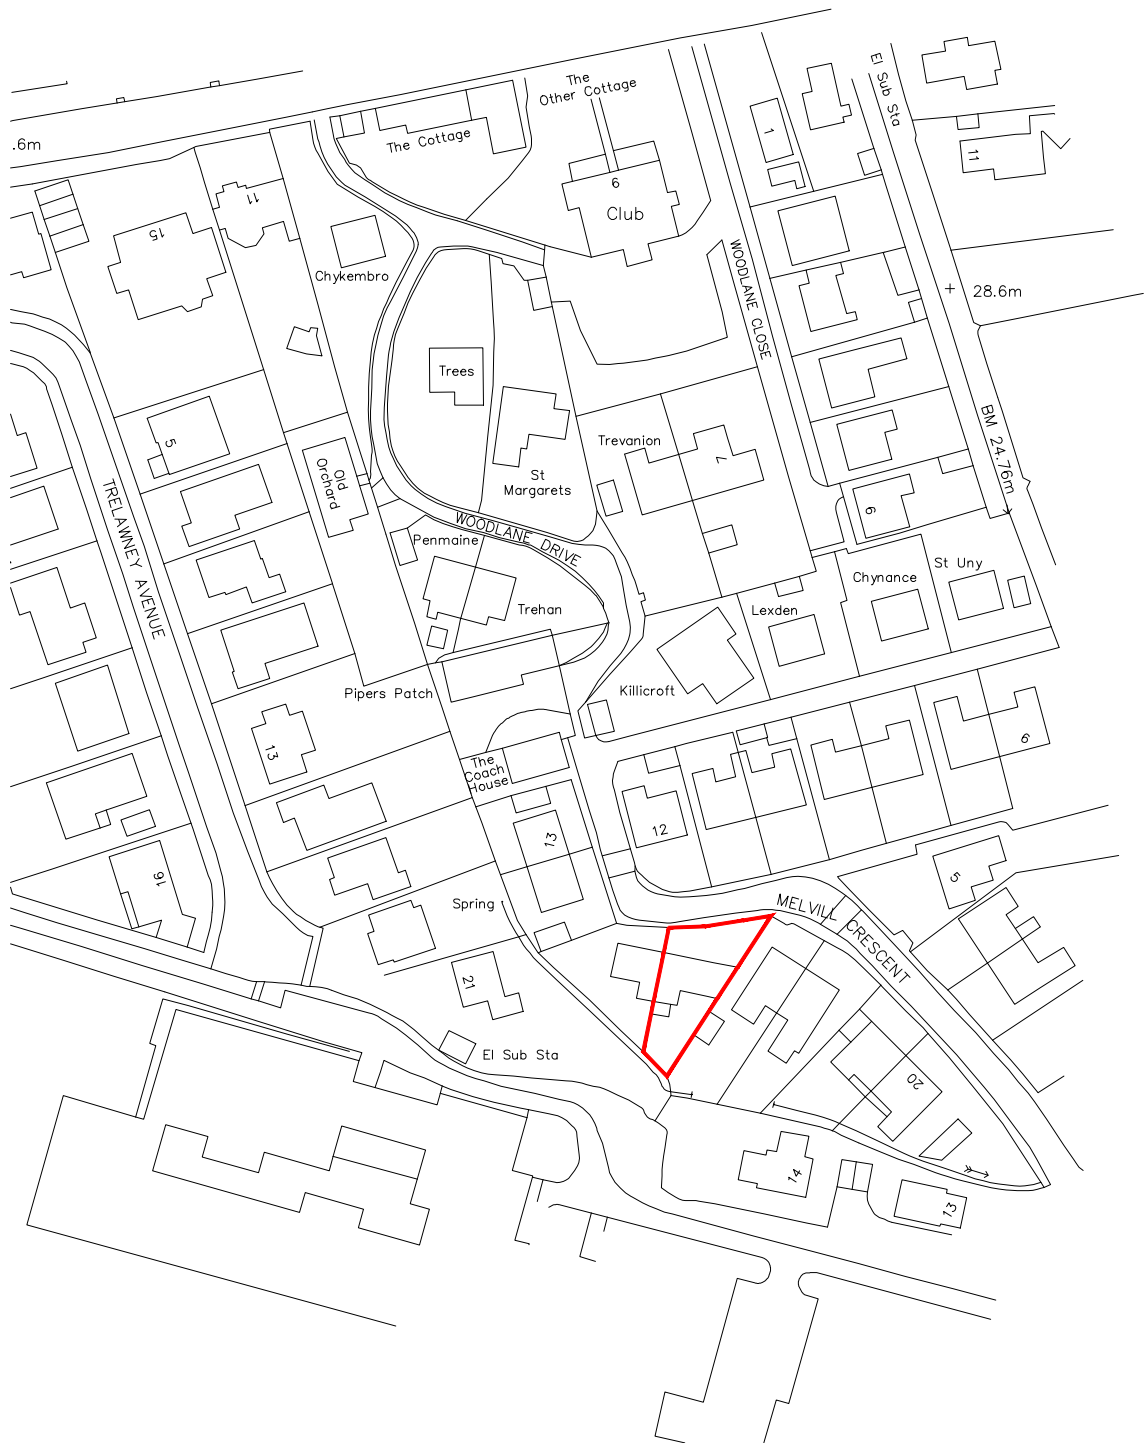

SITE LOCATION PLAN

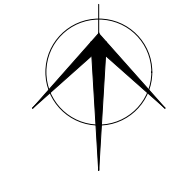

SITE BLOCK PLAN



SITE LOCATION & BLOCK PLANS

PROJECT TITLE:  
EXTENSION TO  
16 MELVILLE CRESCENT

DRAWING STATUS:  
**PLANNING**  
SCALE: AS ABOVE @ A3

DATE:  
FEB 2024  
DRAWN:

PROJECT NO.      STAGE      DRAWING NO.      REVISION:  
**16001.3.0001**      -