



Front Elevation (West)



Side Elevation (South)

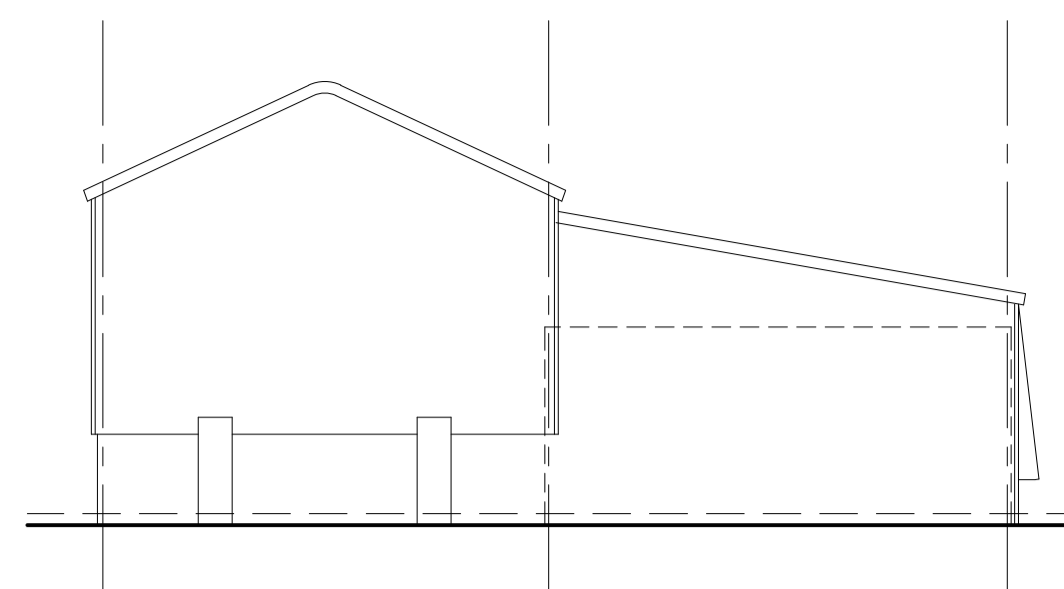


Rear Elevation (East)

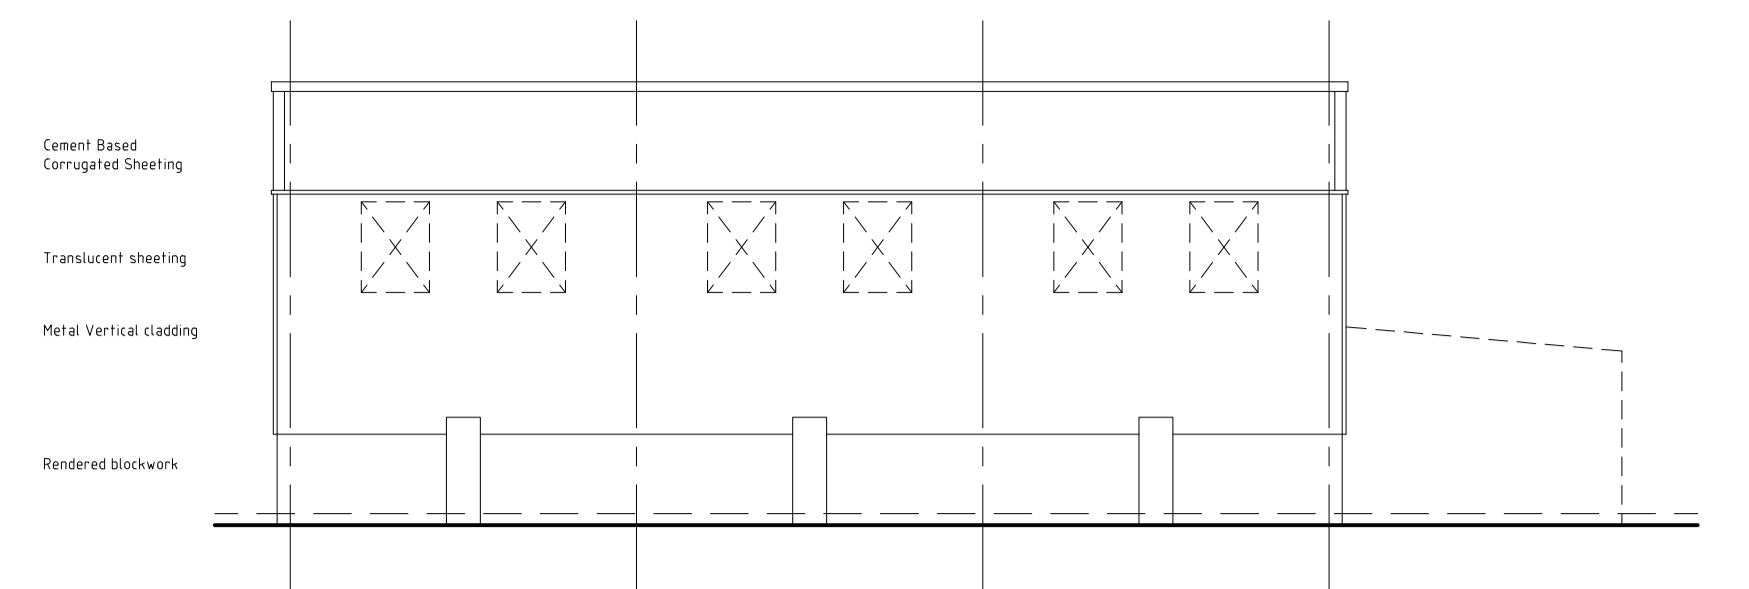


Side Elevation (North)

Cement Based
Corrugated Sheeting
Metal Vertical cladding
Rendered blockwork

Cement Based
Corrugated Sheeting
Translucent sheeting
Metal Vertical cladding
Rendered blockwork

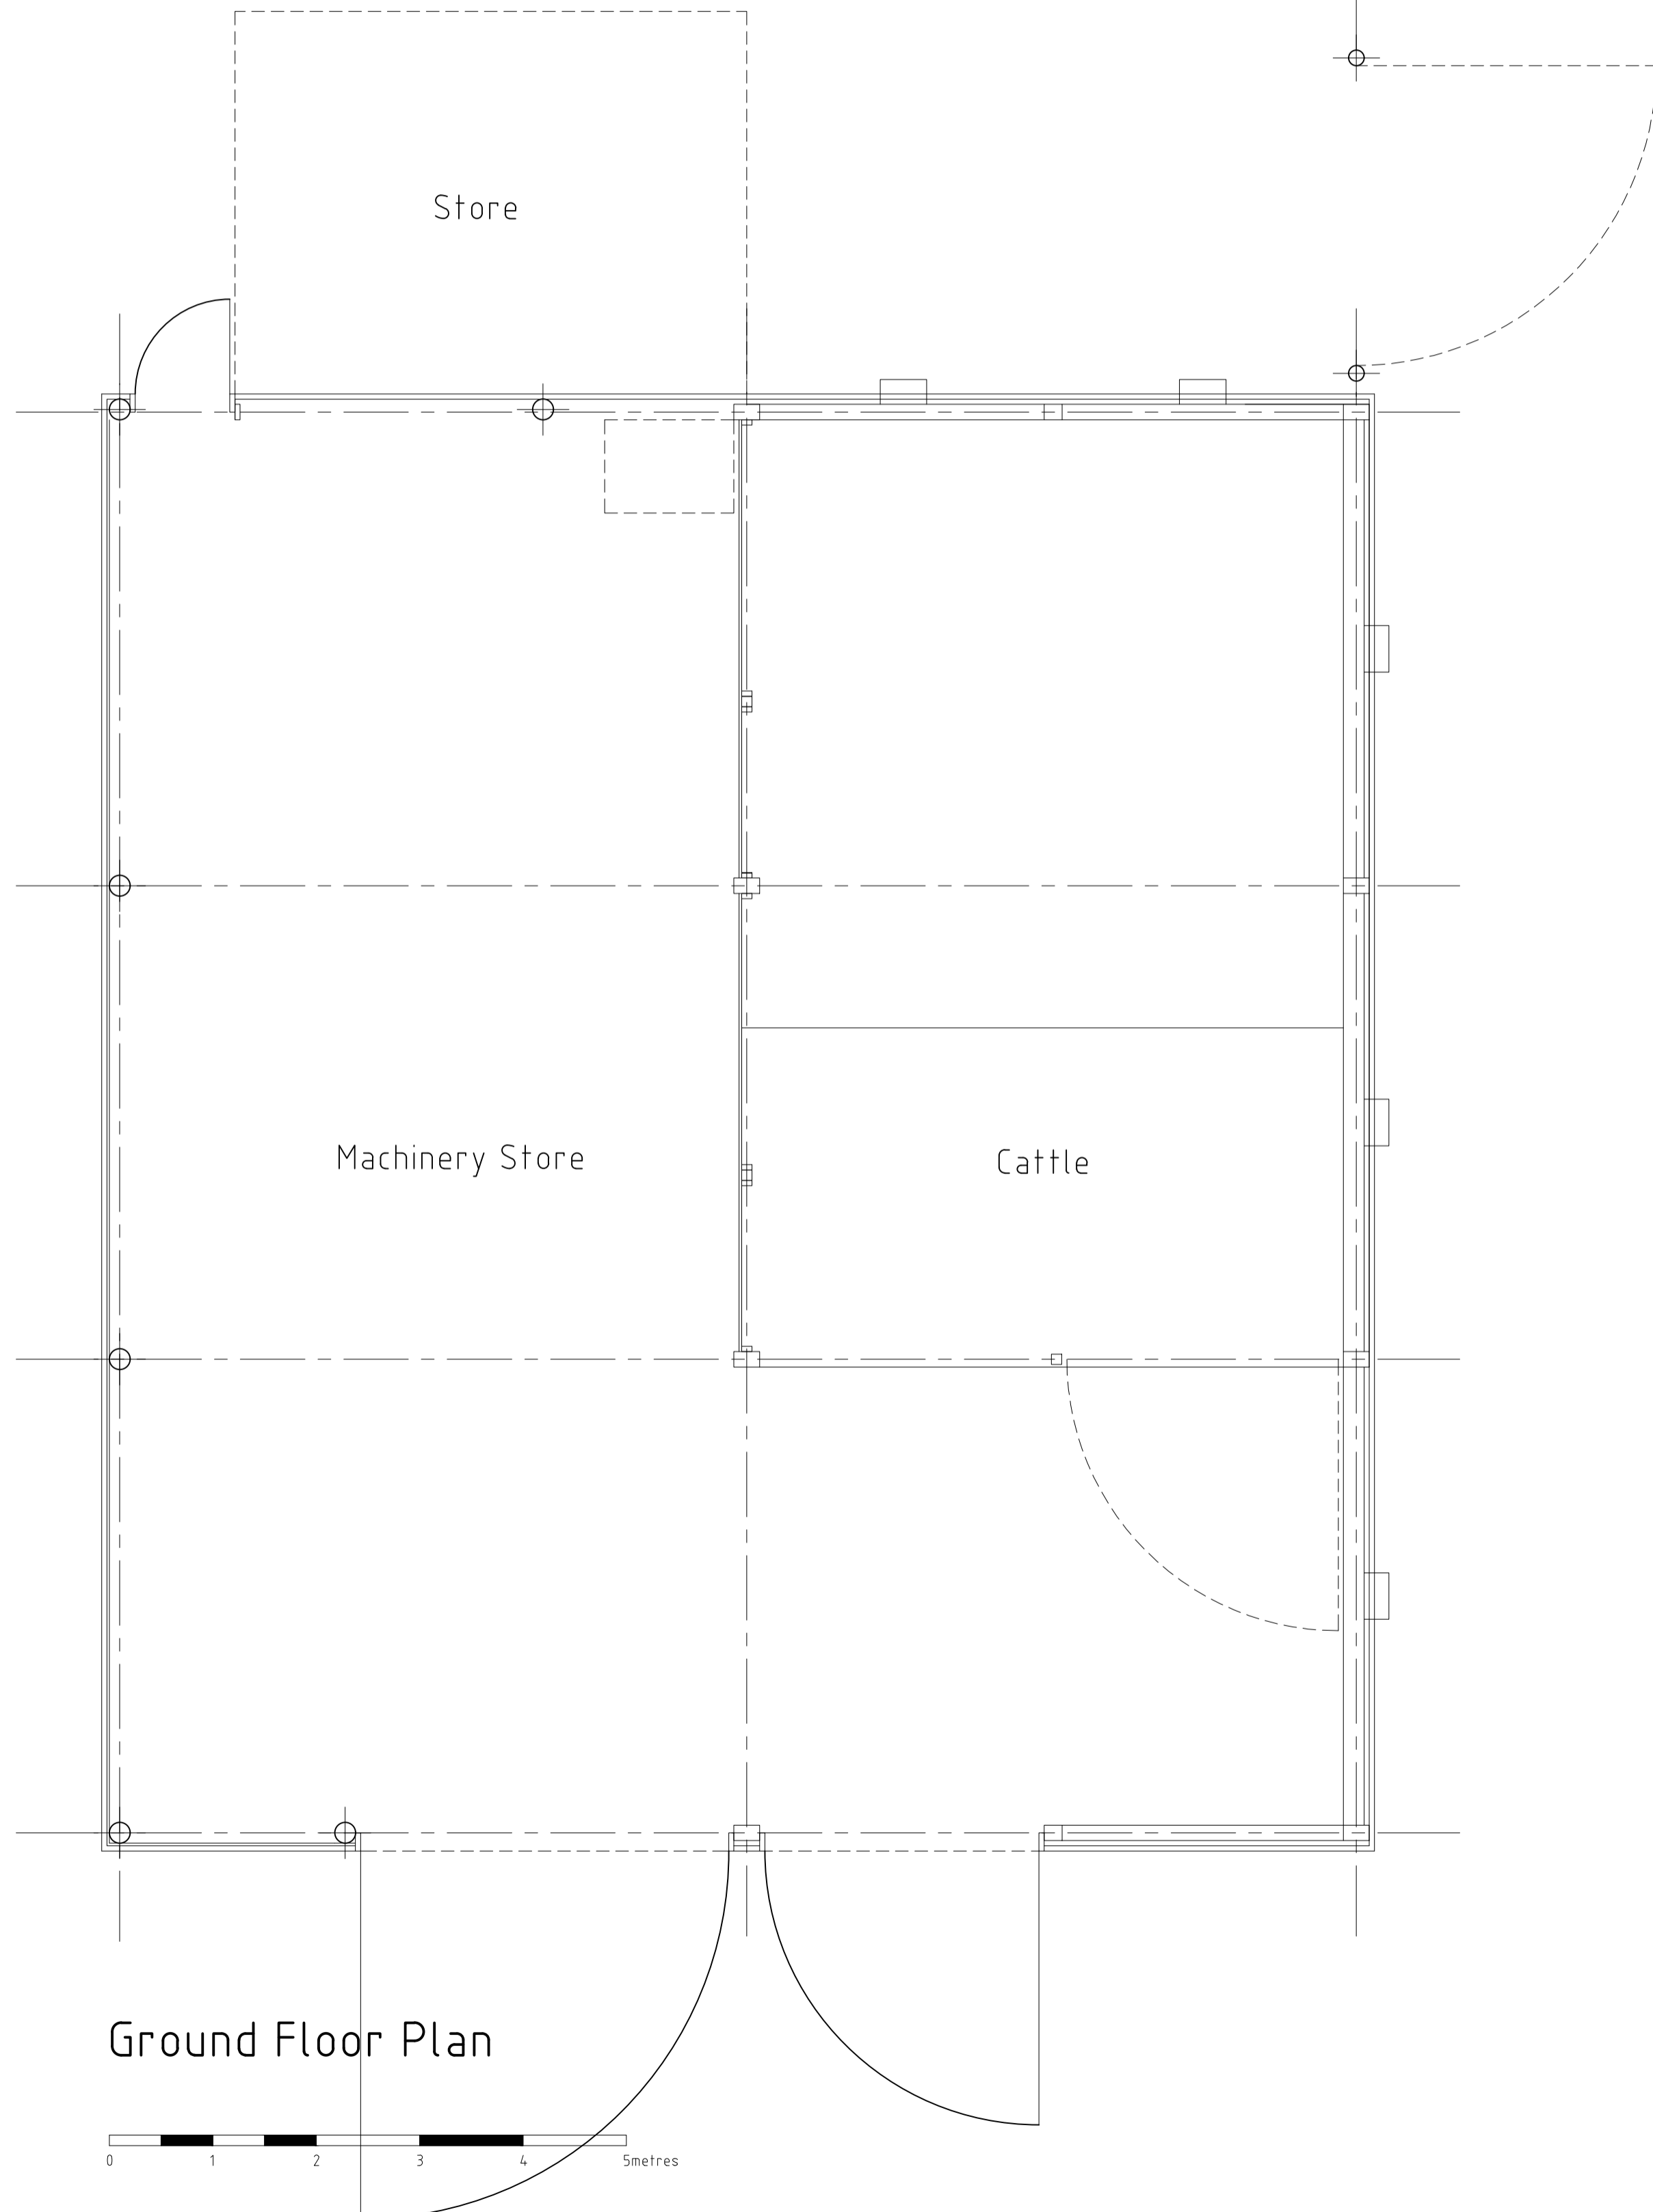

Ground Floor Plan

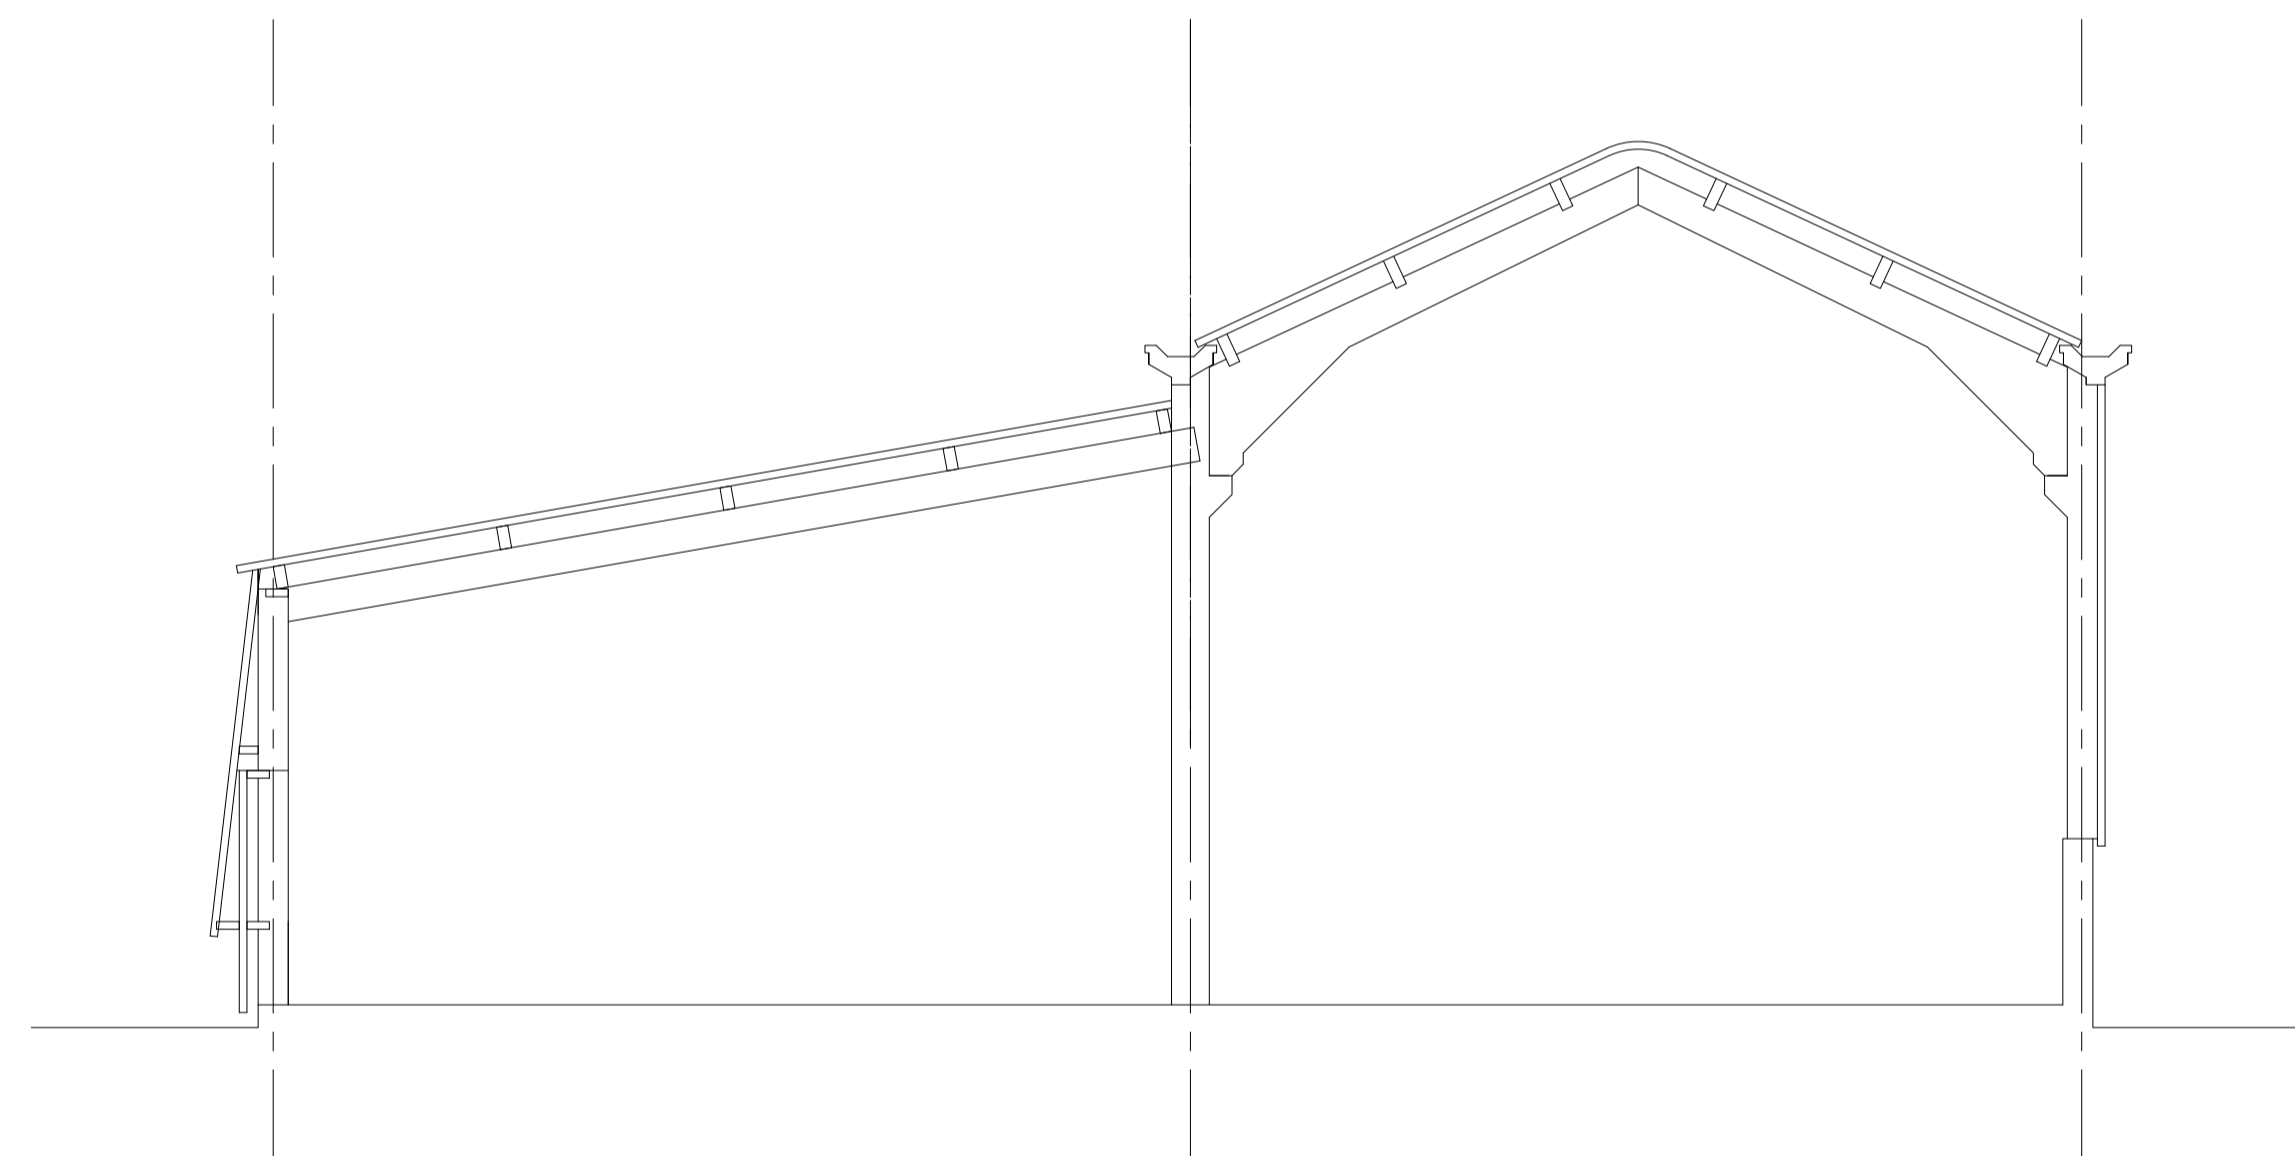

Section A - A

DEREK SAUNDERS BSc MRICS MaPS
26 TAMAR AVENUE
TORQUAY
TQ2 7LP

Client
MR & MRS DANIEL
Project
LAND AT MEADOWSIDE
TRESMEER
Drawing
SURVEY

Drq No
1532/001
Scale
1:50 / 1:100
Date
JULY 2023
Revision

Tel No 07966 194669
E Mail info@dereksaunders.co.uk