



KEEP TO ROCK
FOOTPATH
LOW WALL

2606 2704 3328 8415 805


2845
605
120

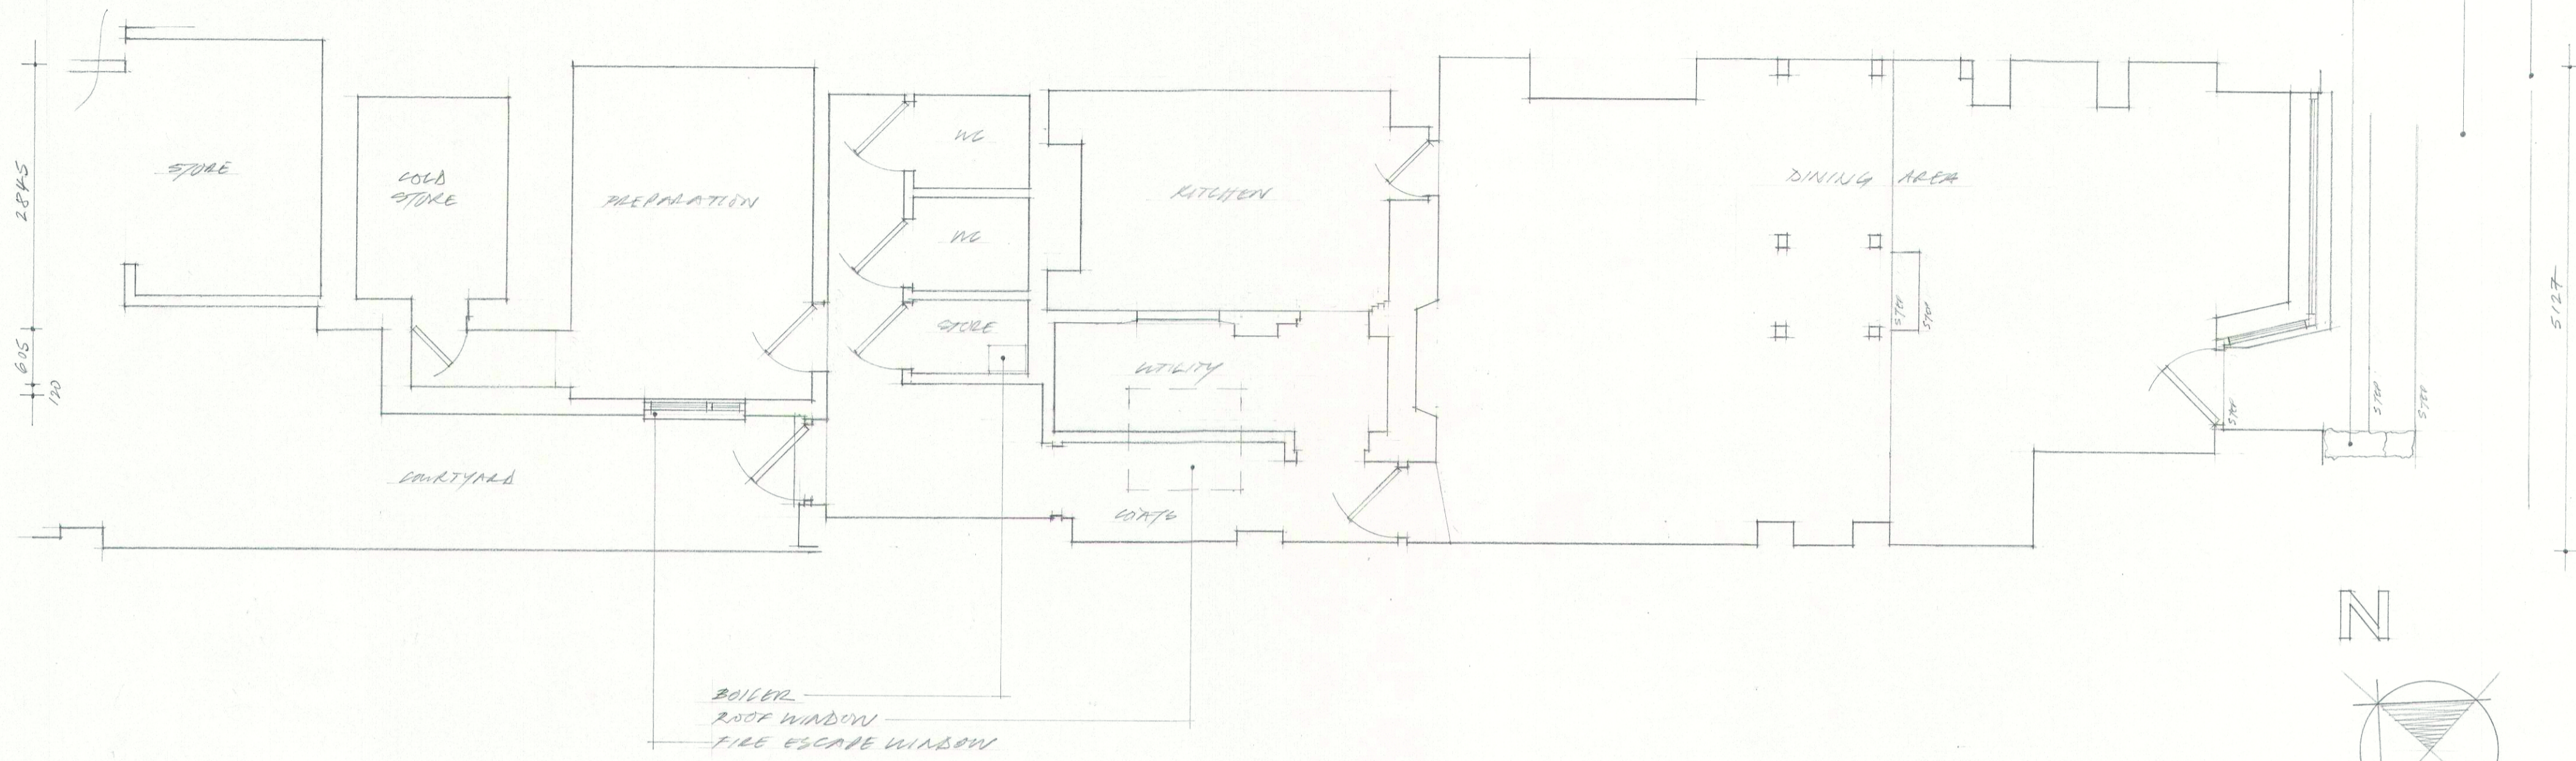

EXISTING

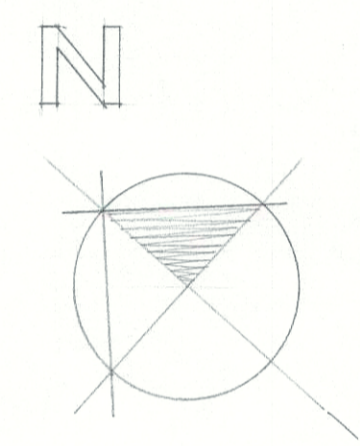


103 WARRIL MILLETON RD. MILTON, W-Y-MARLE. B522 8DN

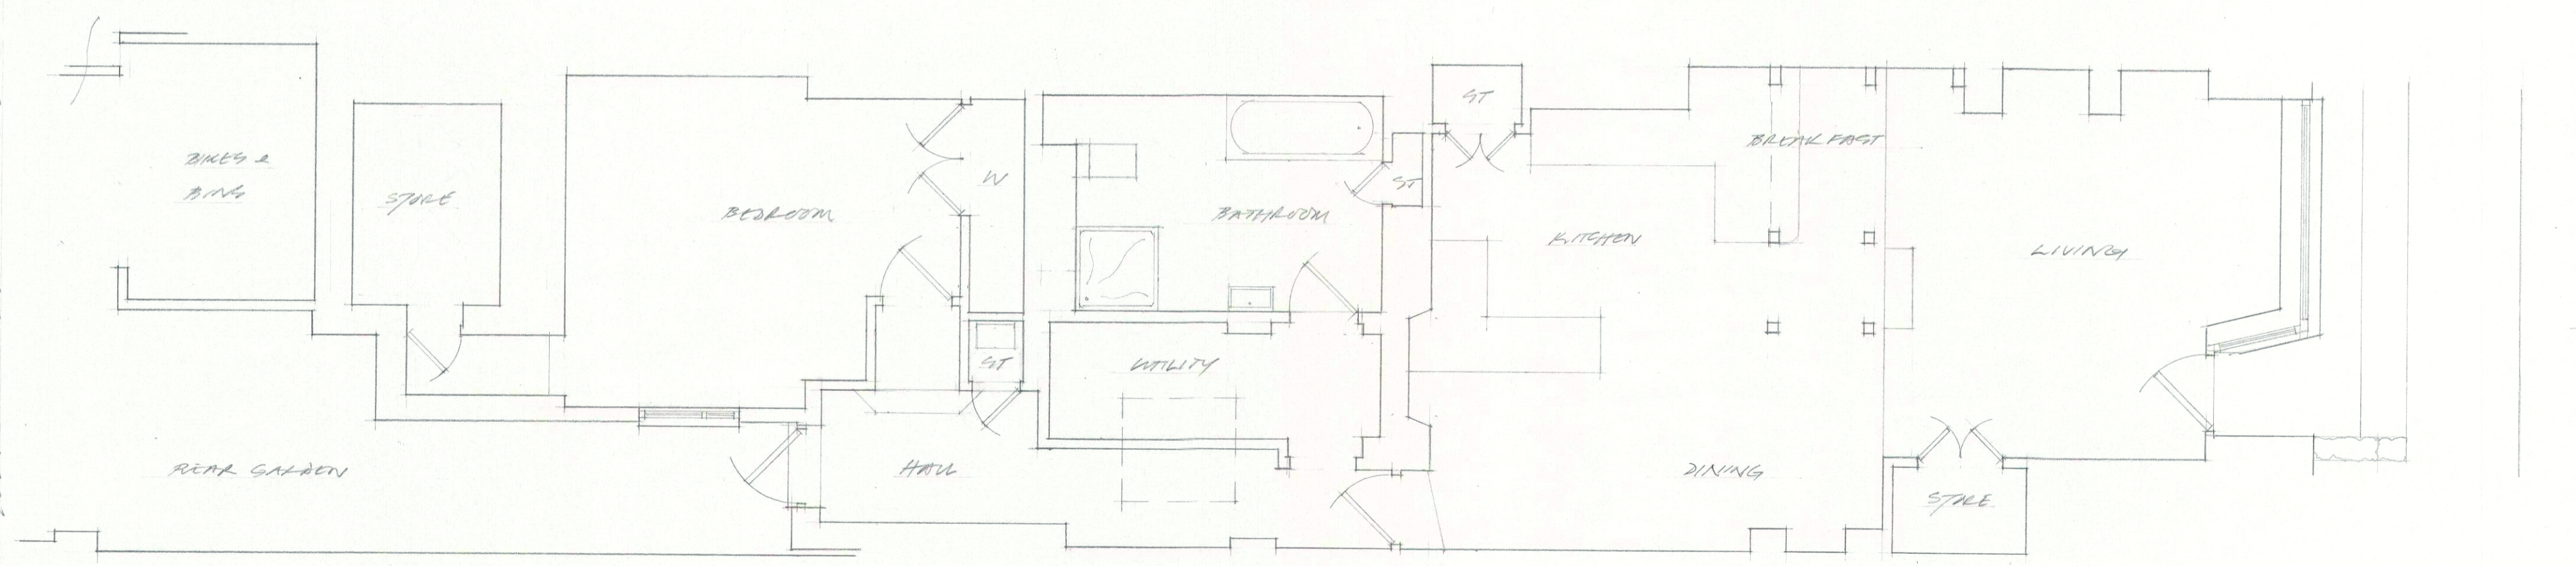

PROPOSED

DRAWING REF: 103 WMR 01

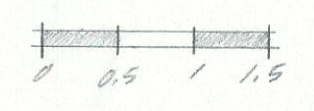

FLOOR LAYOUTS
SCALE 1:50 @ A2
APRIL 2024