


Location Plan

Site Address: 17, Cheddington Road, Edmonton, N18 1LT

Date Produced: 10-Mar-2024

Scale: 1:1250 @A4

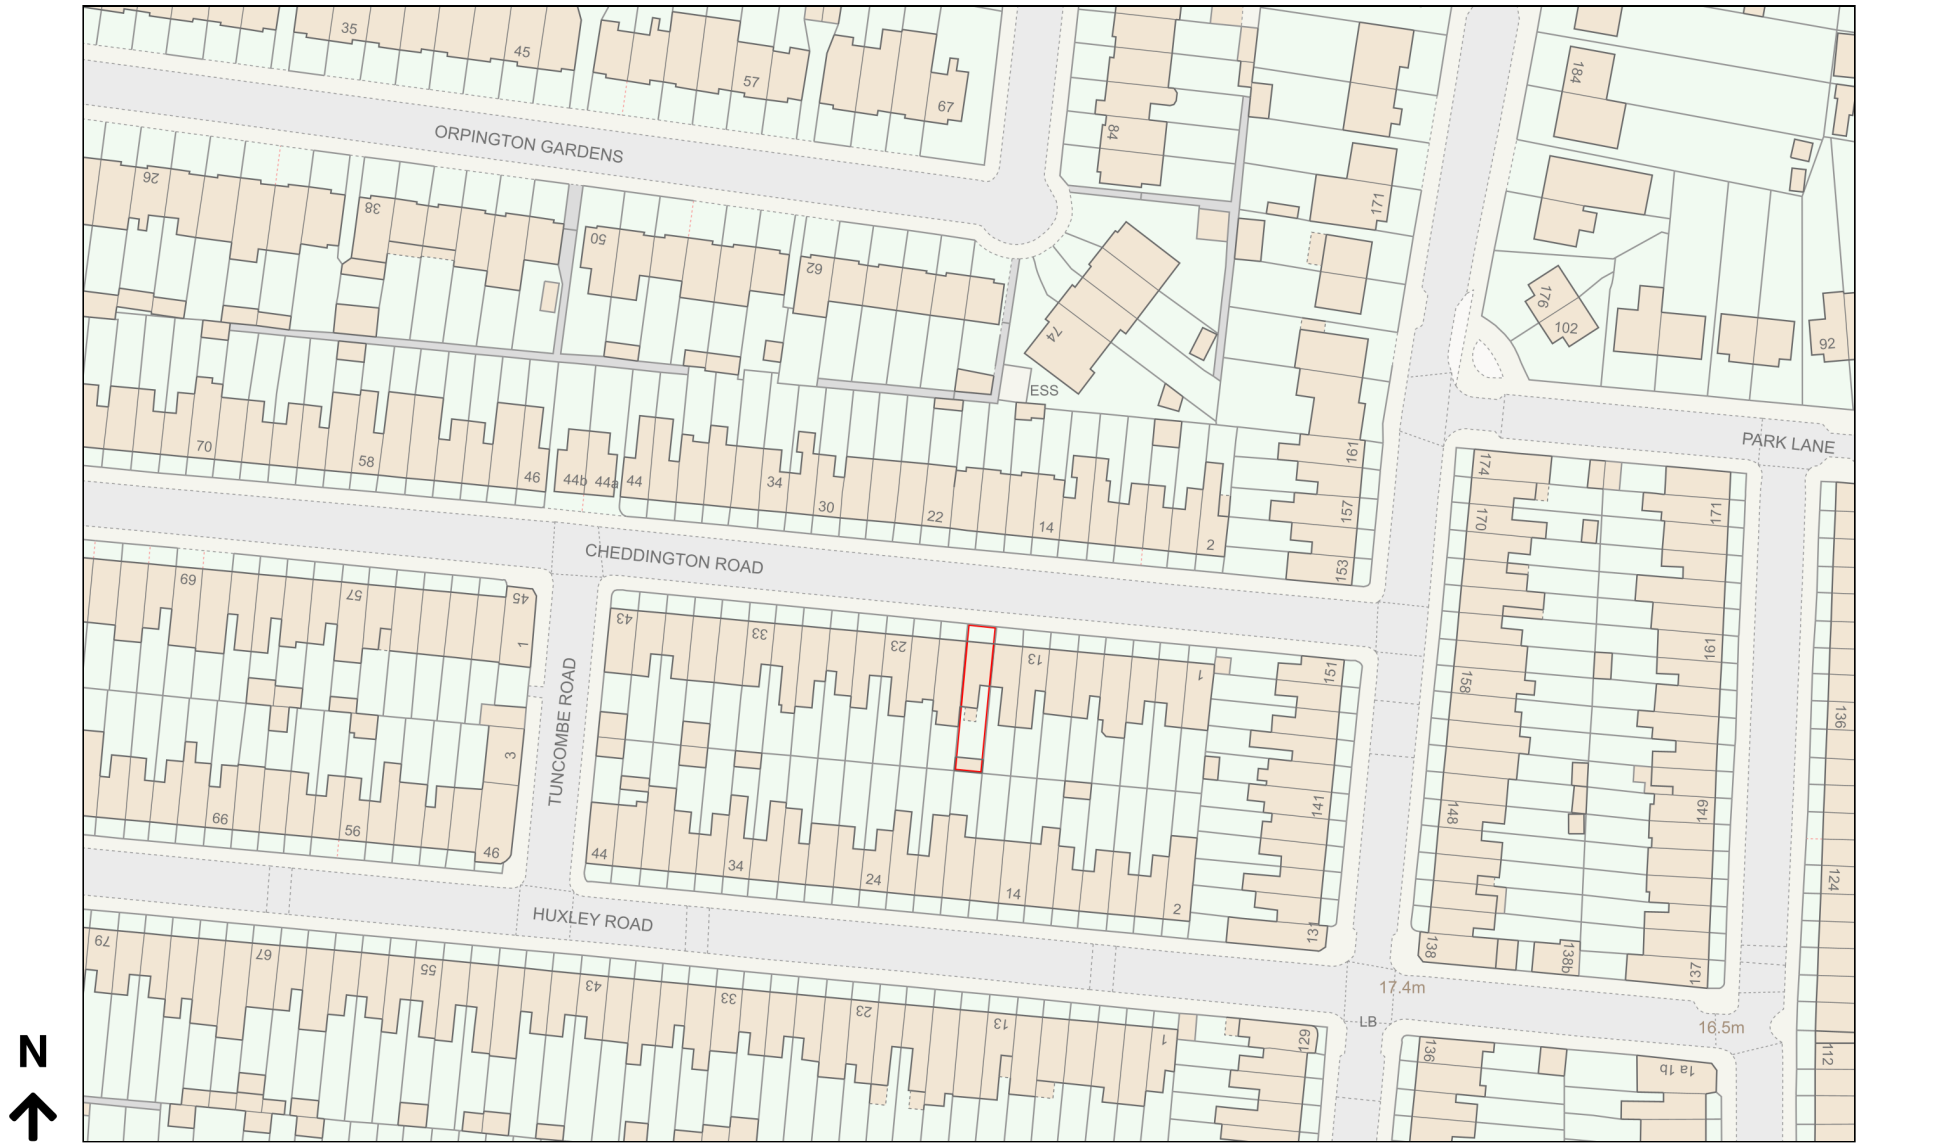

Planning Portal Reference: PP-12875961v1