



7 Section - Single Angled Stake For Standard, Whips and Feathered
Scale- 1:20@A3

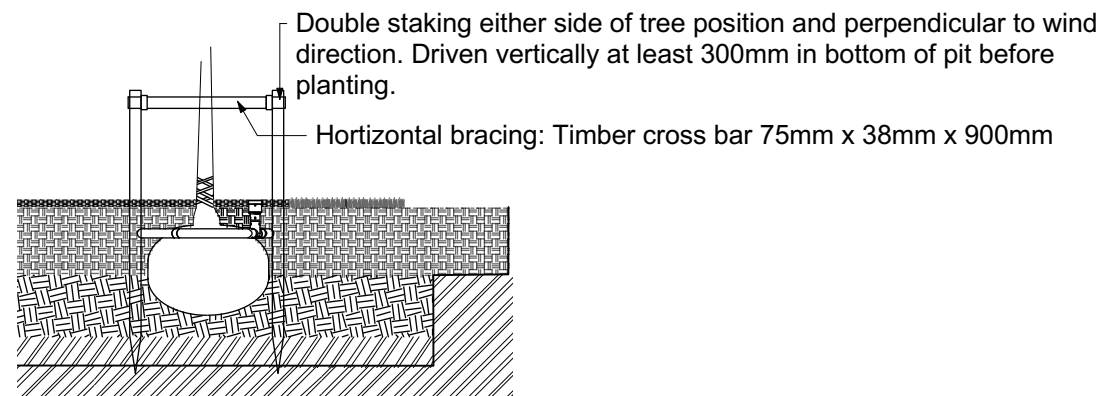


8 Section - Double Staking For Heavy Standard Trees
Scale- 1:20@A3

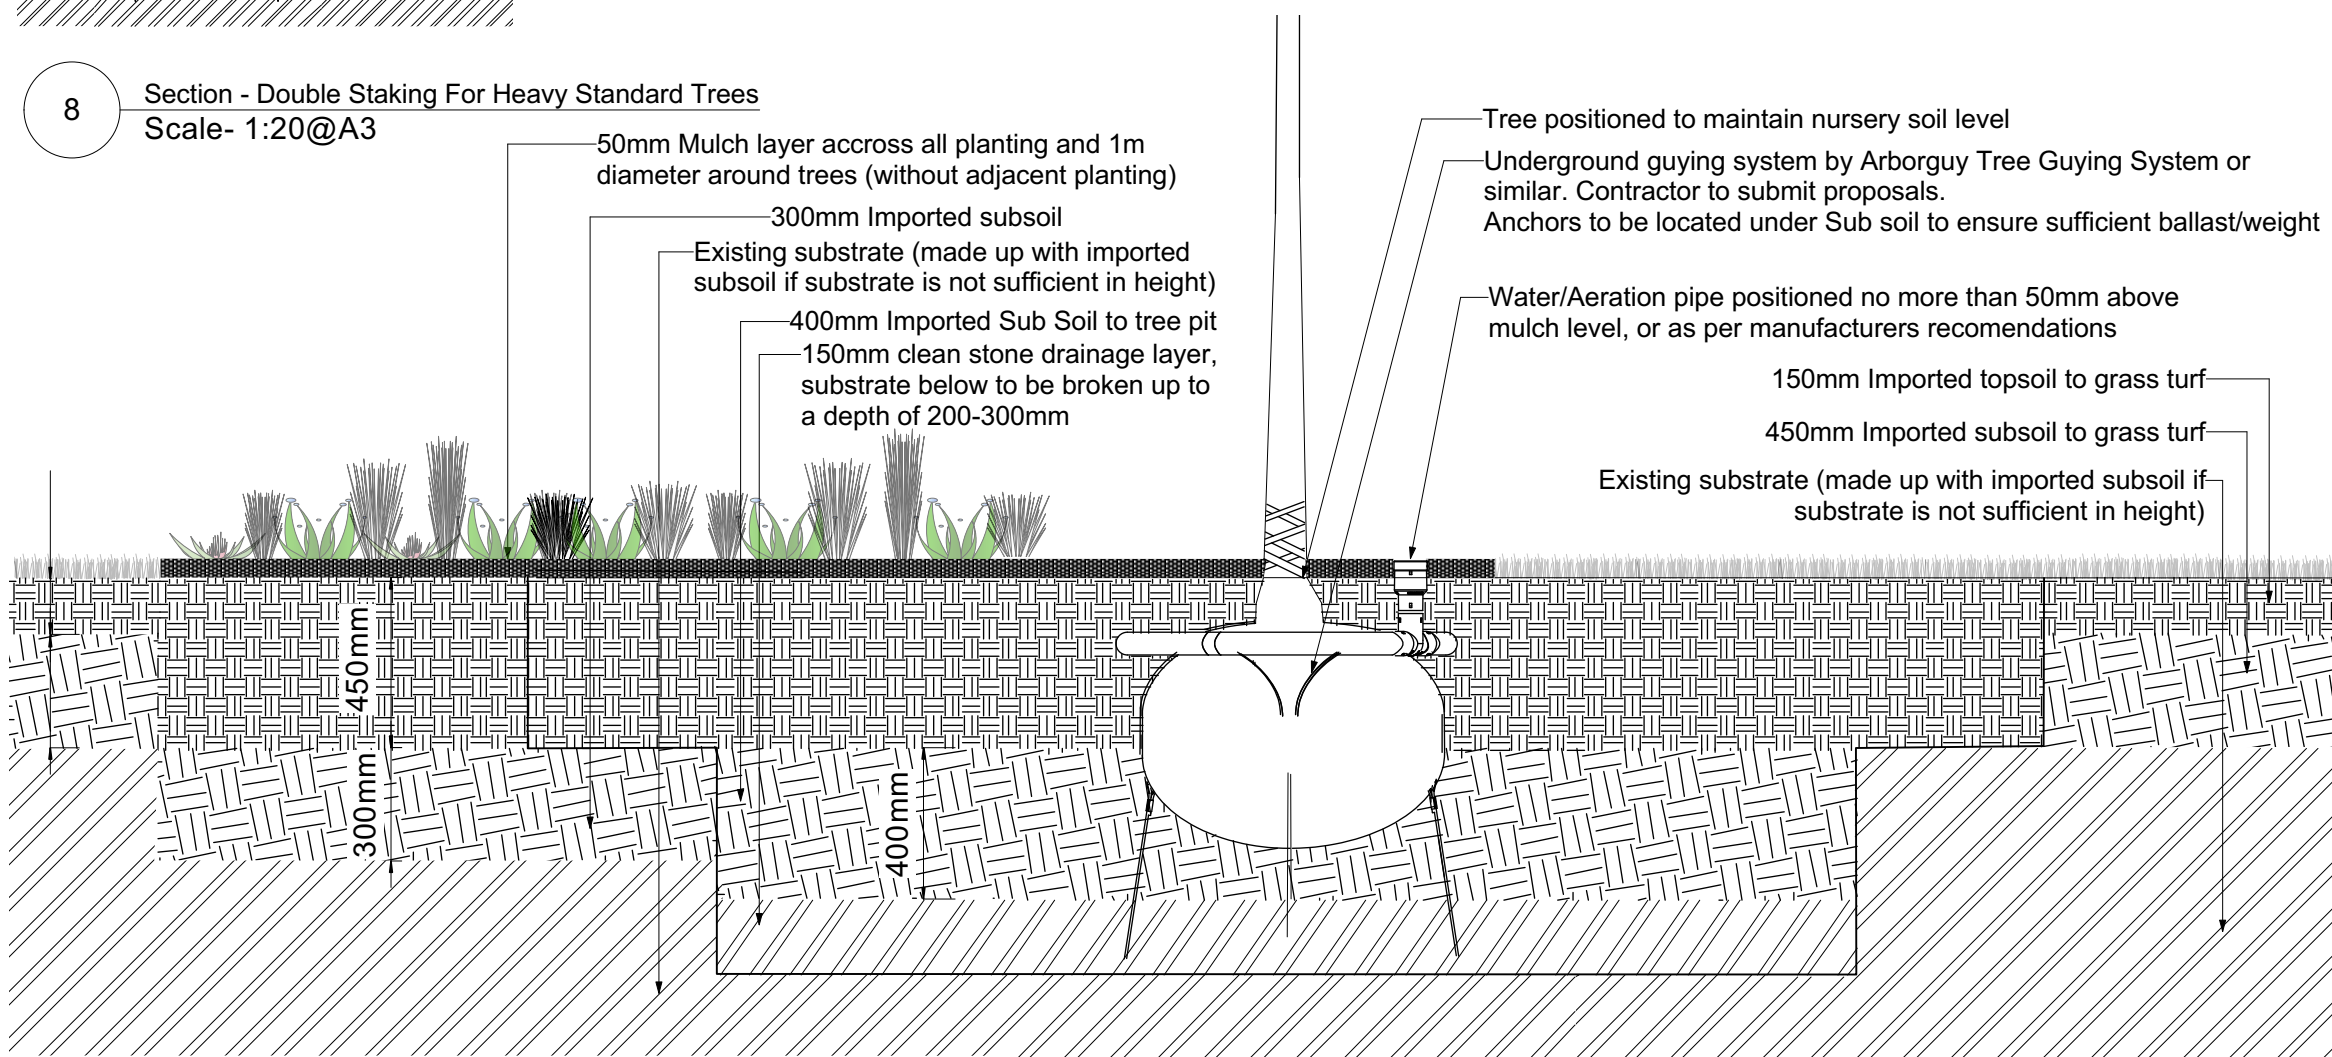


5 Typical Section EHS Tree in Soft, Planting and Grass
Scale: 1:20

Indicative extent of grass around tree
Indicative 1m diameter mulch layer around trees in grass turf. (trees in planting will have mulch layer throughout planting bed.)

3.6m \approx Structural tree soil;
3m \times 3m \times 0.4m
7.2m \approx Topsoil;
4m \times 4m \times 0.45m

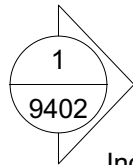

Indicative extent of grass around tree

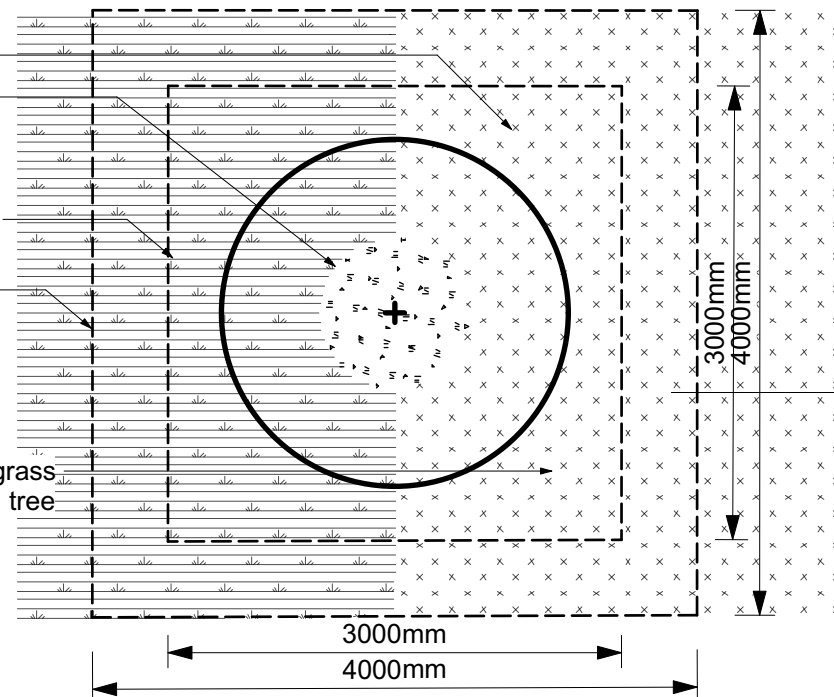

6 Plan Showing Typical Arrangement Of Soils
Scale- 1:50@A3

KEY

Detail Notes:

1. Do not scale from this drawing
2. THE INFORMATION CONTAINING IN THIS DOCUMENT IS FOR REFERENCE PURPOSES ONLY AND THE DESIGN RESPONSIBILITY SOLELY REMAINS WITH THE CONSULTANTS AND NO RELIANCE CAN BE GAINED FROM THIS DOCUMENT.

FOR USE :
Standard Detail for Trees In Soft,
Feathered, Whips, Standard and Extra
Heavy Trees

PO1 25/03/2024 Issued for Planning.

REV DATE DESCRIPTION

CLIENT



CONTRACTOR



CONSULTANT

ALA



PROJECT

Wren Academy, Enfield

DRAWING TITLE

TREES IN SOFT

DRAWING PURPOSE

S2 - Planning

DRAWN BY	DATE	CHK'D BY	SCALE	MEDIA
AF	25/03/2024	TB	AS NOTED	A3

CONTRACT DRAWING REFERENCE (AS REQUIRED)

PROJECT - ORIGINATOR - ZONE - LEVEL - TYPE - ROLE - NUMBER REVISION

FS0509-ALA-ZZ-00-DR-L-0243 P01