


St
NR
h A4

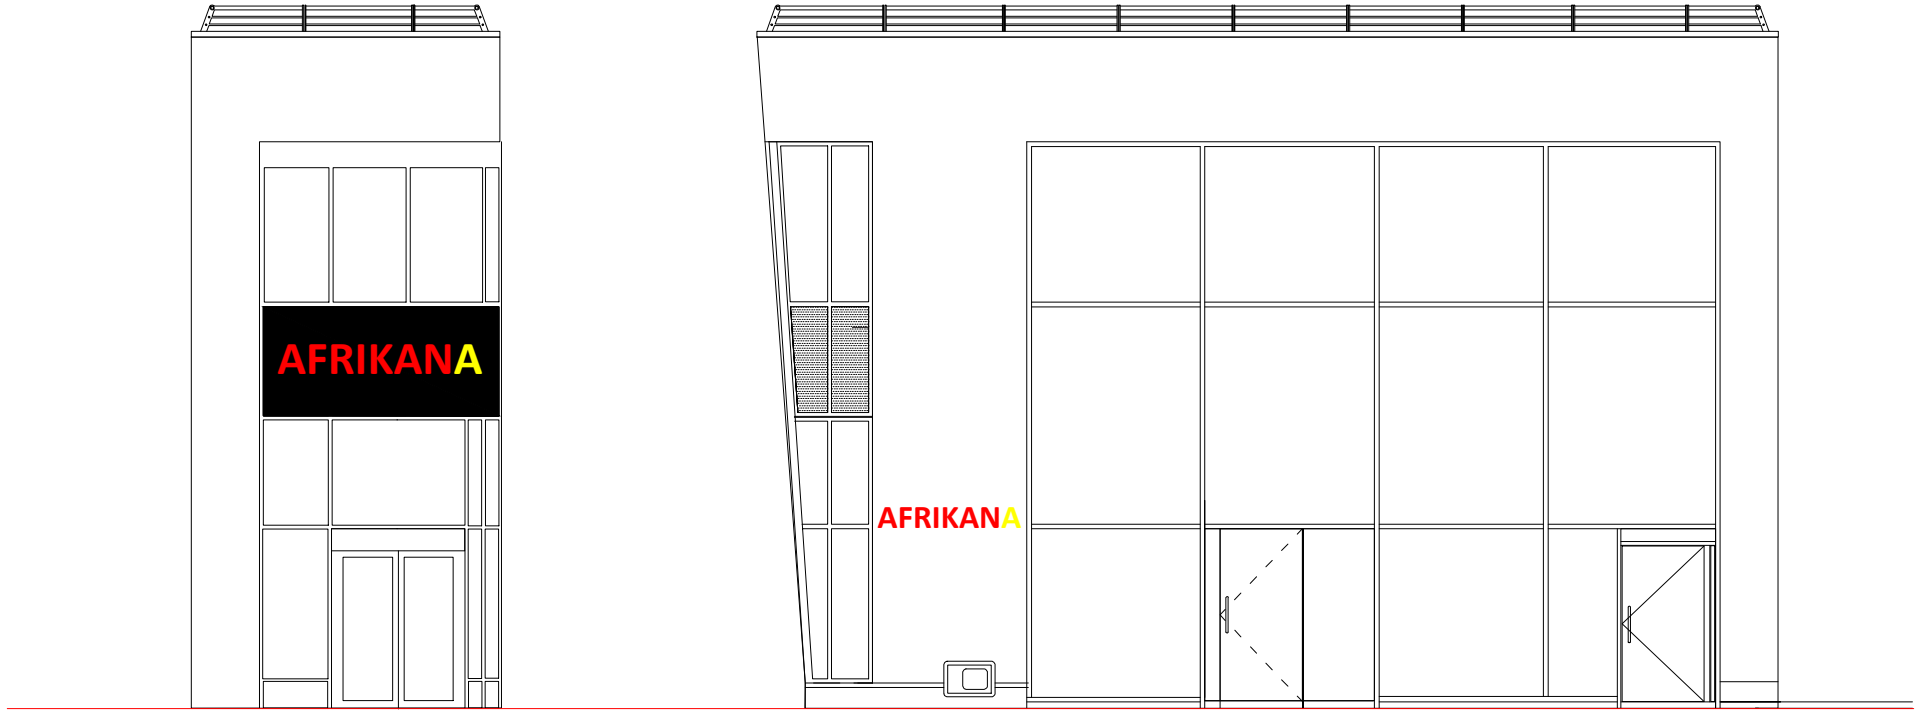

1m 2m 3m

EXISTING SHOPFRONT ELEVATION

30-34 BALDWIN STREET, BRISTOL BS1 1NR		DATE	28/03/2024	SCALE	1/100
		EXISTING FRONT AND LEFT ELEVATIONS			
APPLICANT	MEHMET TUNC	SIZE	A4		