
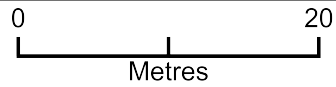


30-34 Baldwin Street

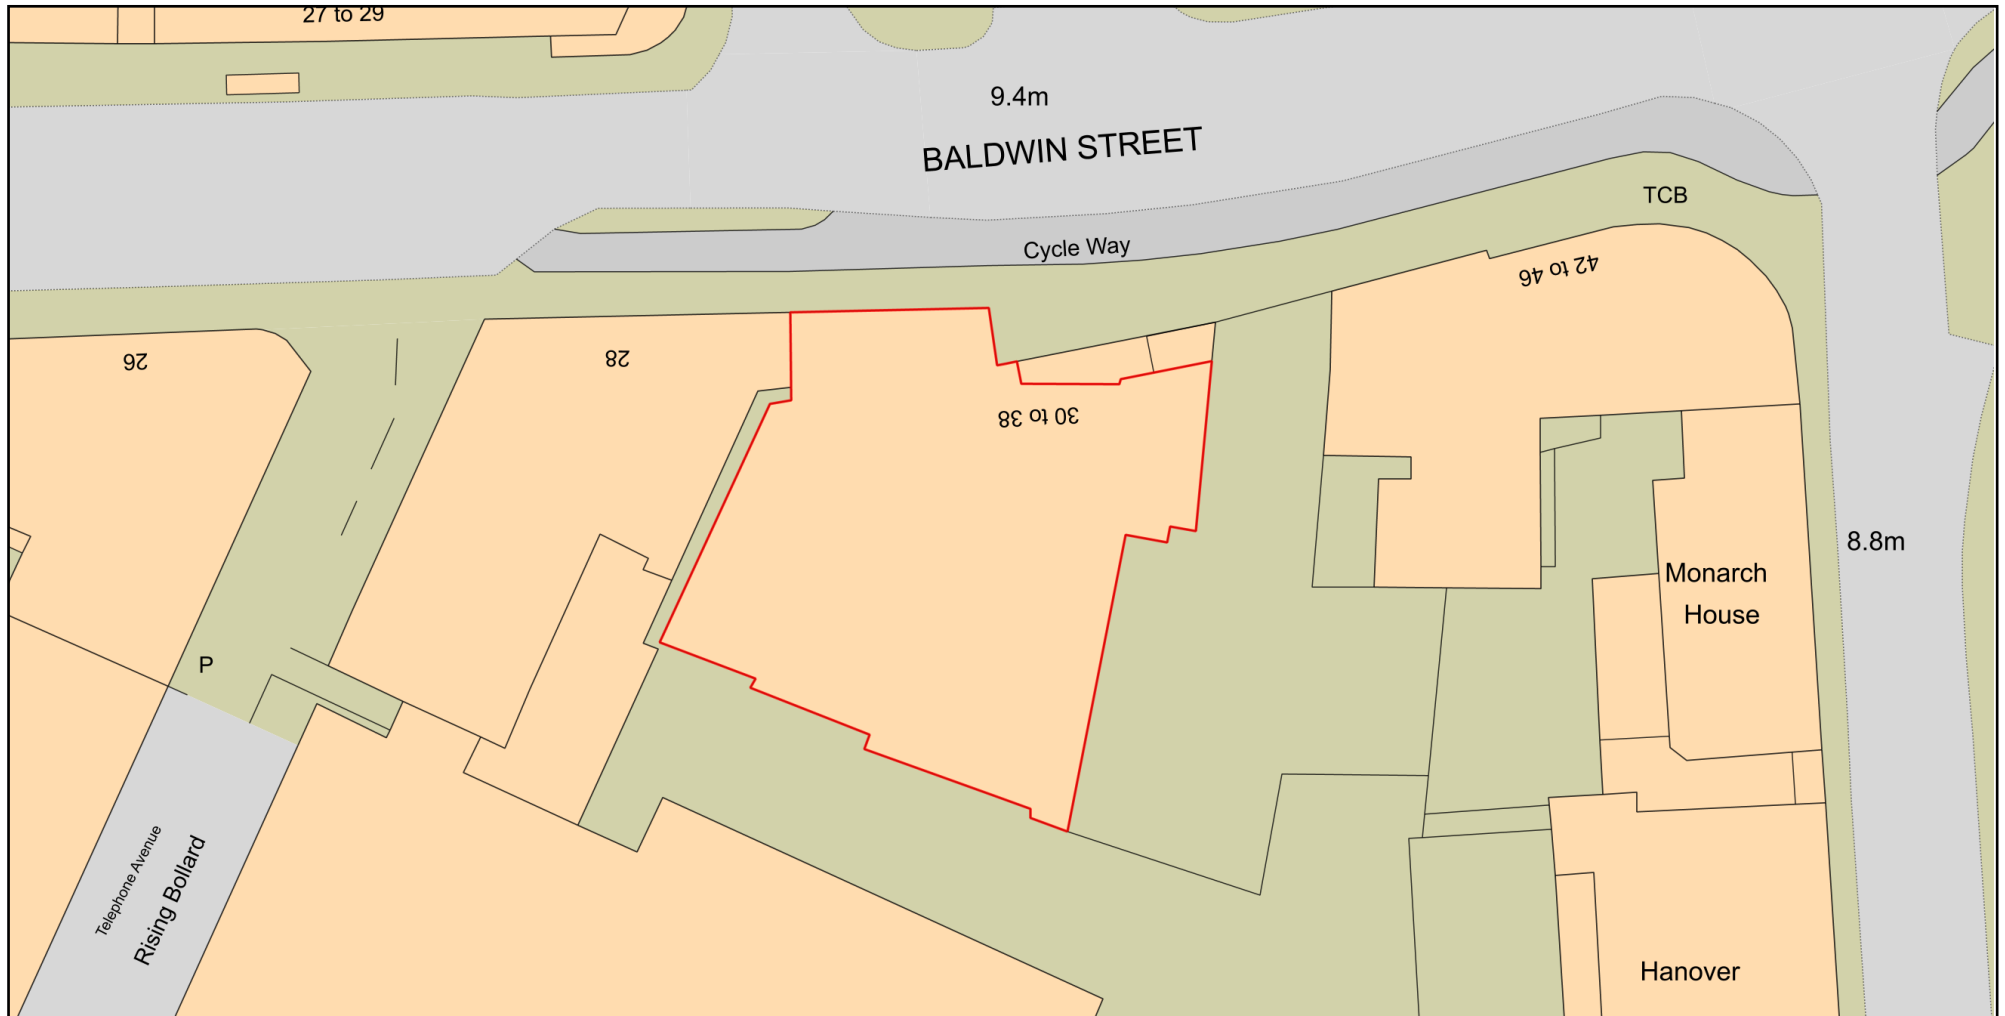

Plan Produced for: Bristol City Council

Date Produced: 09 Apr 2024

Plan Reference Number: TQRQM24100134723695

Scale: 1:500 @ A4

© Crown copyright and database rights 2023 OS 100042766