


NOTES - Responsibility is not accepted for errors made by others in scaling from this drawing. All construction information should be taken from figured dimensions only. All dimensions are in millimeters. For construction details refer to building regulation notes and structural engineers design where applicable

Front

Rear

Internal First Floor Level
▼

Internal Ground Floor Level
▼

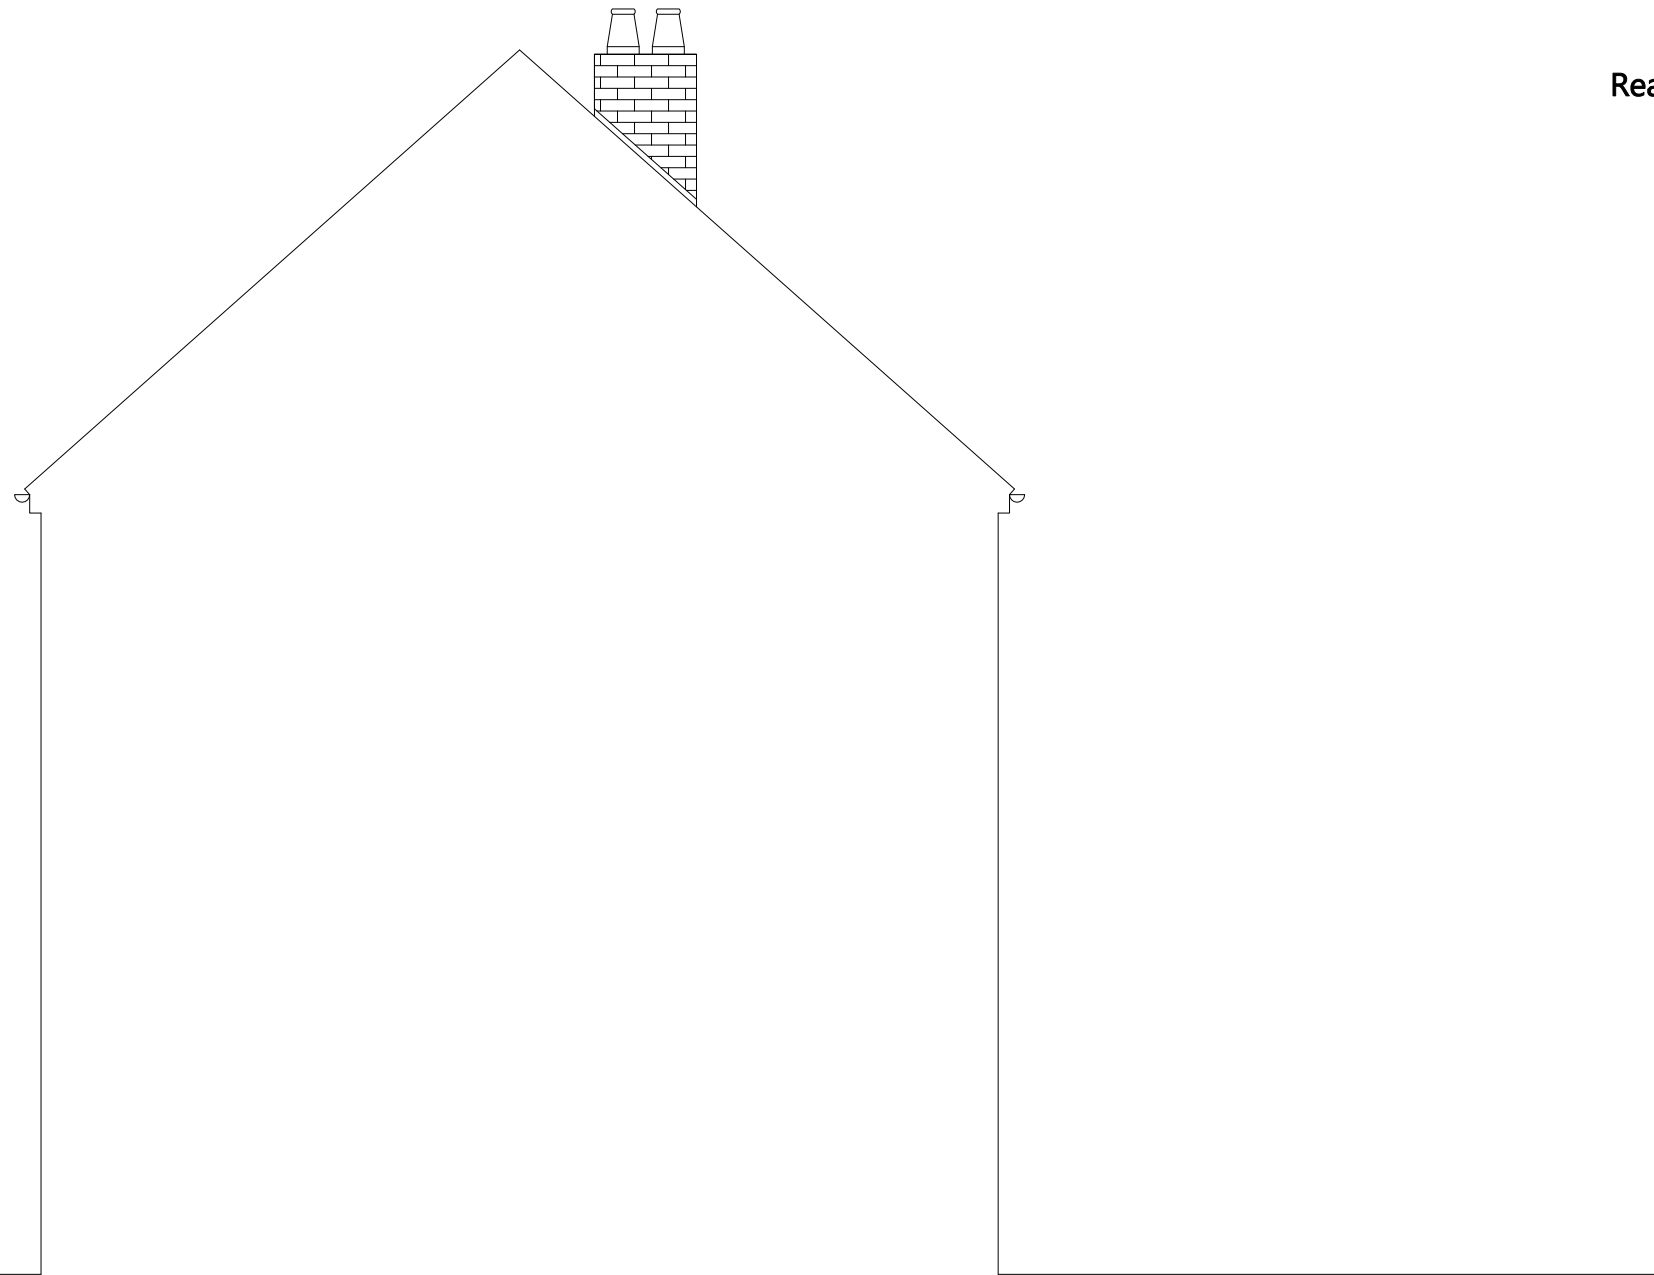

Jon Pritchard Ltd

Rev	Description of Changes	Drawn	Date	Client	Postcode	Drawing Title		
-	-	-	-	Mr & Mrs Porter	BS9 2QU	Side Elevation (f-b) - Existing		
Scale				Address	Appointed	Drawing No		
1:50				48 Southwood Dr, Coombe Dingle	May.2023	48/SD/CD/16/BR		
				Drawn	Option	Rev		
				dM	5c	5c		-