


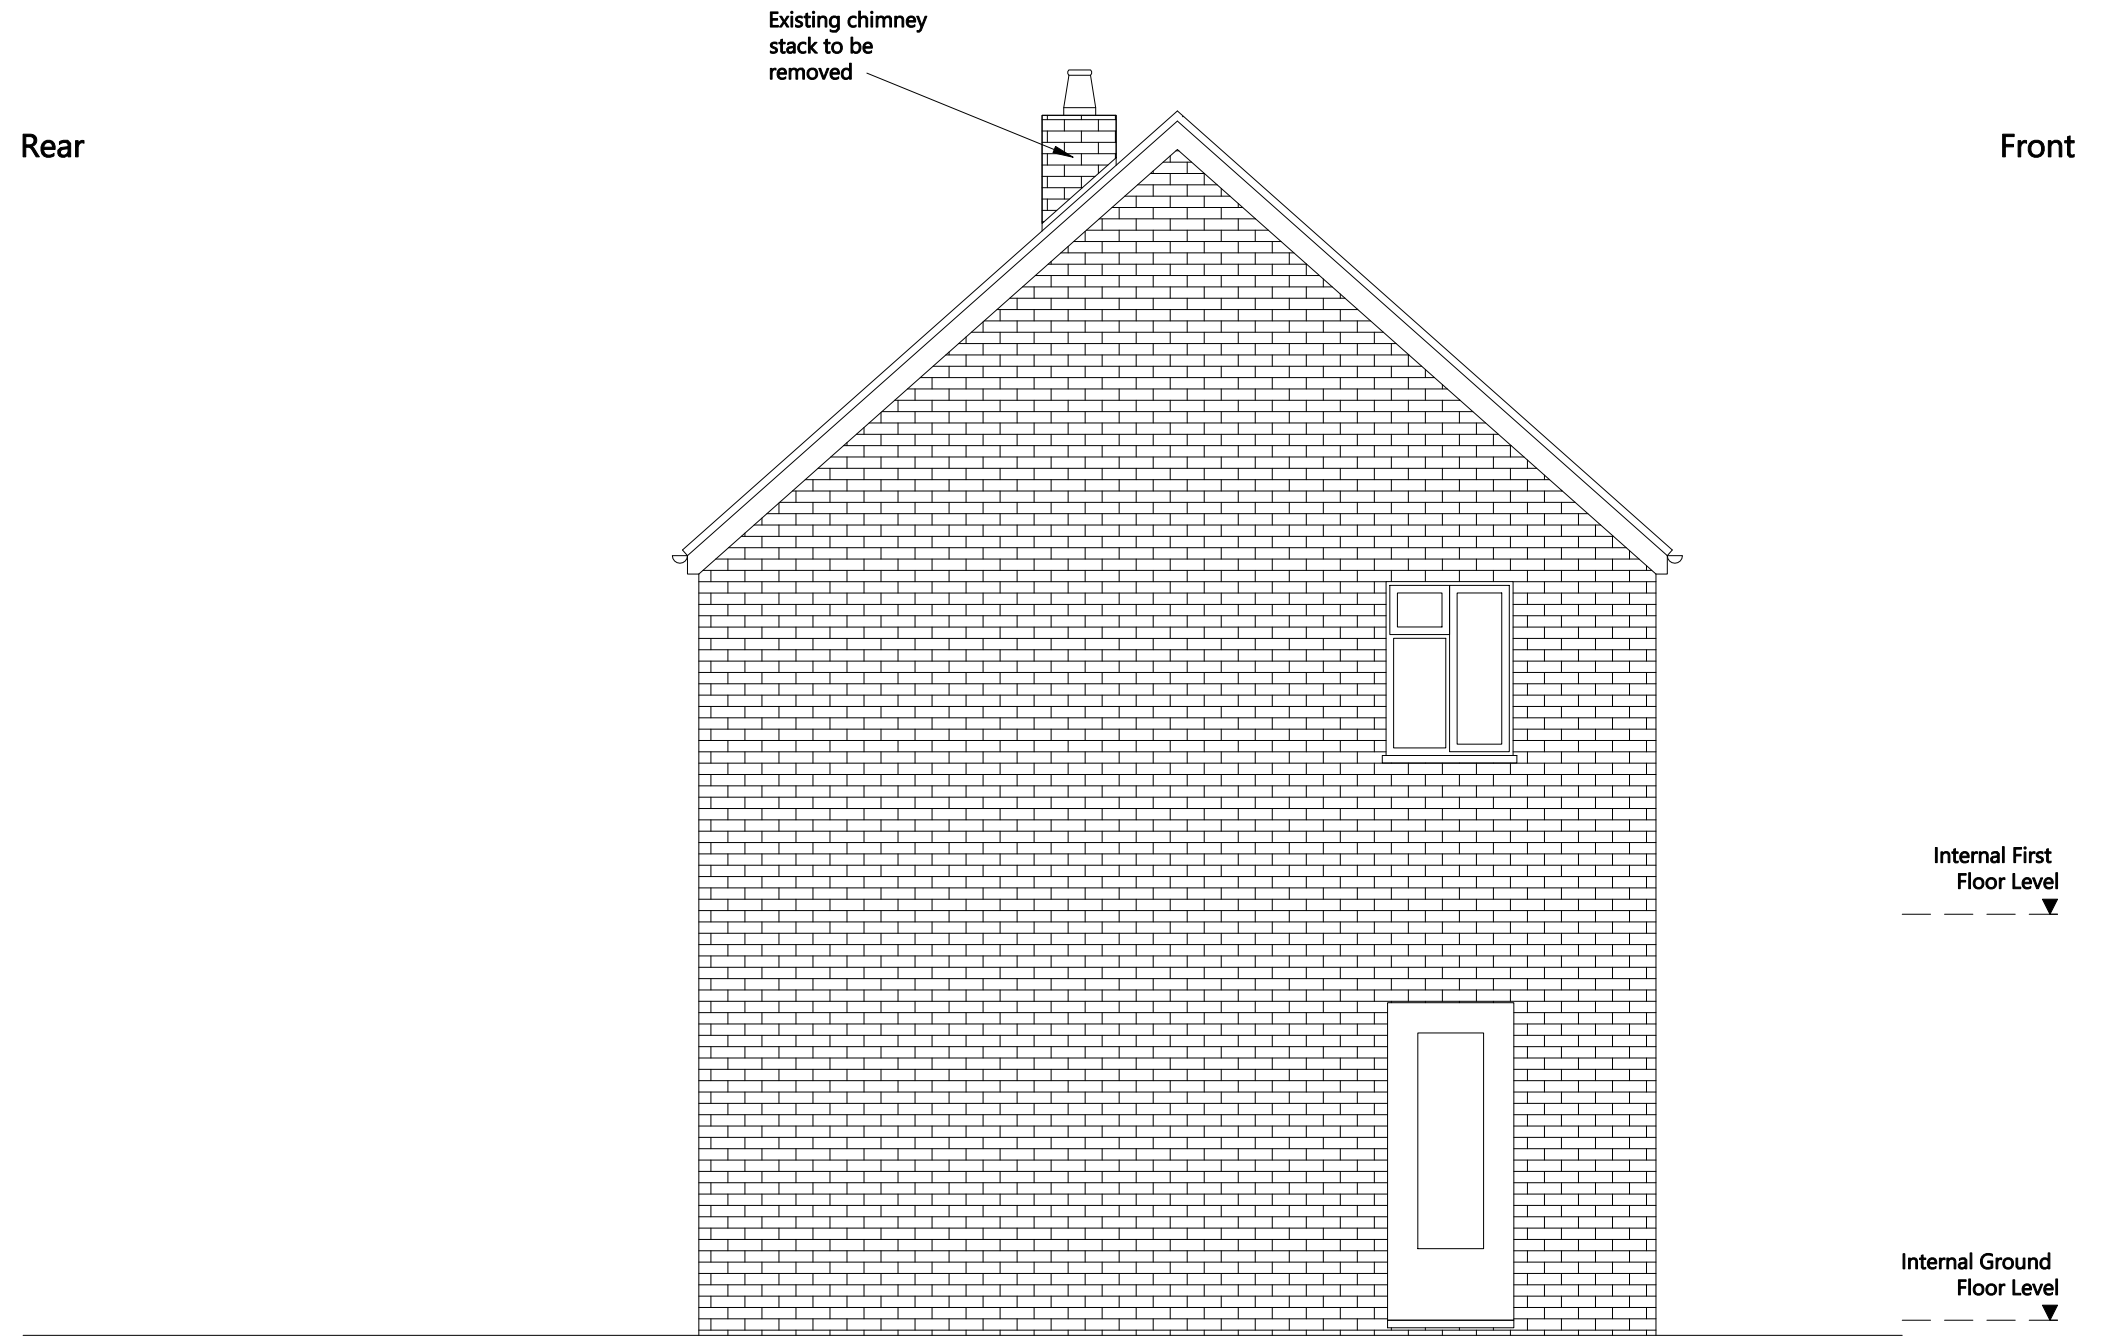

NOTES - Responsibility is not accepted for errors made by others in scaling from this drawing. All construction information should be taken from figured dimensions only. All dimensions are in millimeters. For construction details refer to building regulation notes and structural engineers design where applicable



 Jon Pritchard Ltd	Rev	Description of Changes	Drawn	Date	Client	Postcode	Drawing Title		
	-	-	-	-	Mr & Mrs Porter	BS9 2QU	Side Elevation (b-f) - Existing		
	Address					Appointed	Drawing No		
Scale	1:50				48 Southwood Dr, Coombe Dingle	May.2023	Drawn	Option	Rev
							dM	5c	-