




PROPOSED REAR (EAST) ELEVATION 1:50

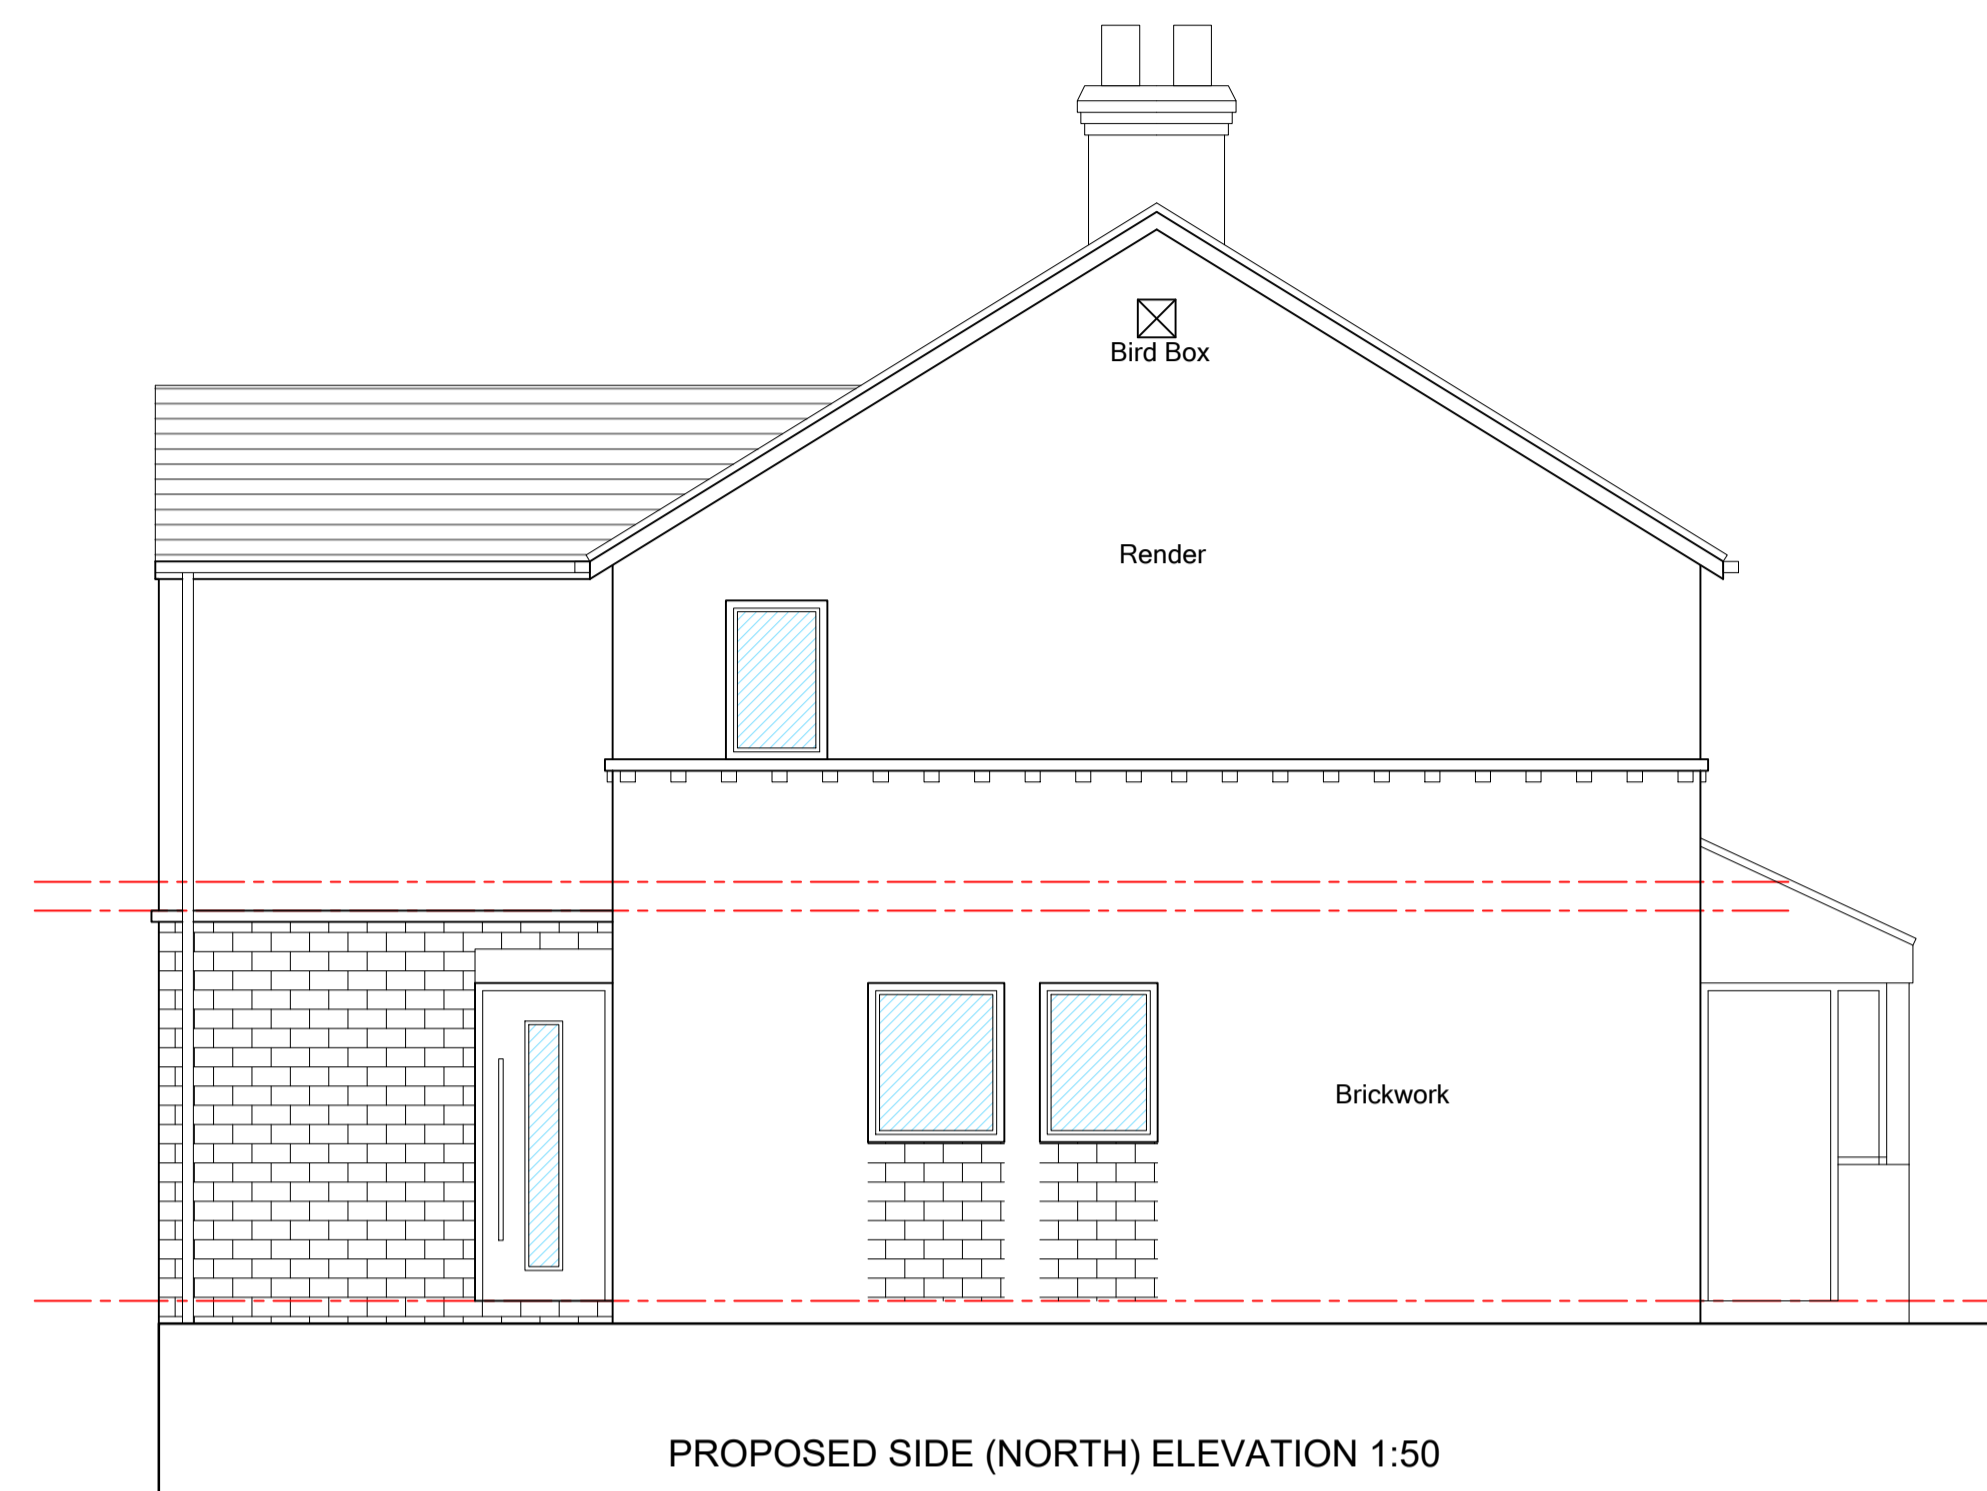



PROPOSED SIDE (NORTH) ELEVATION 1:50

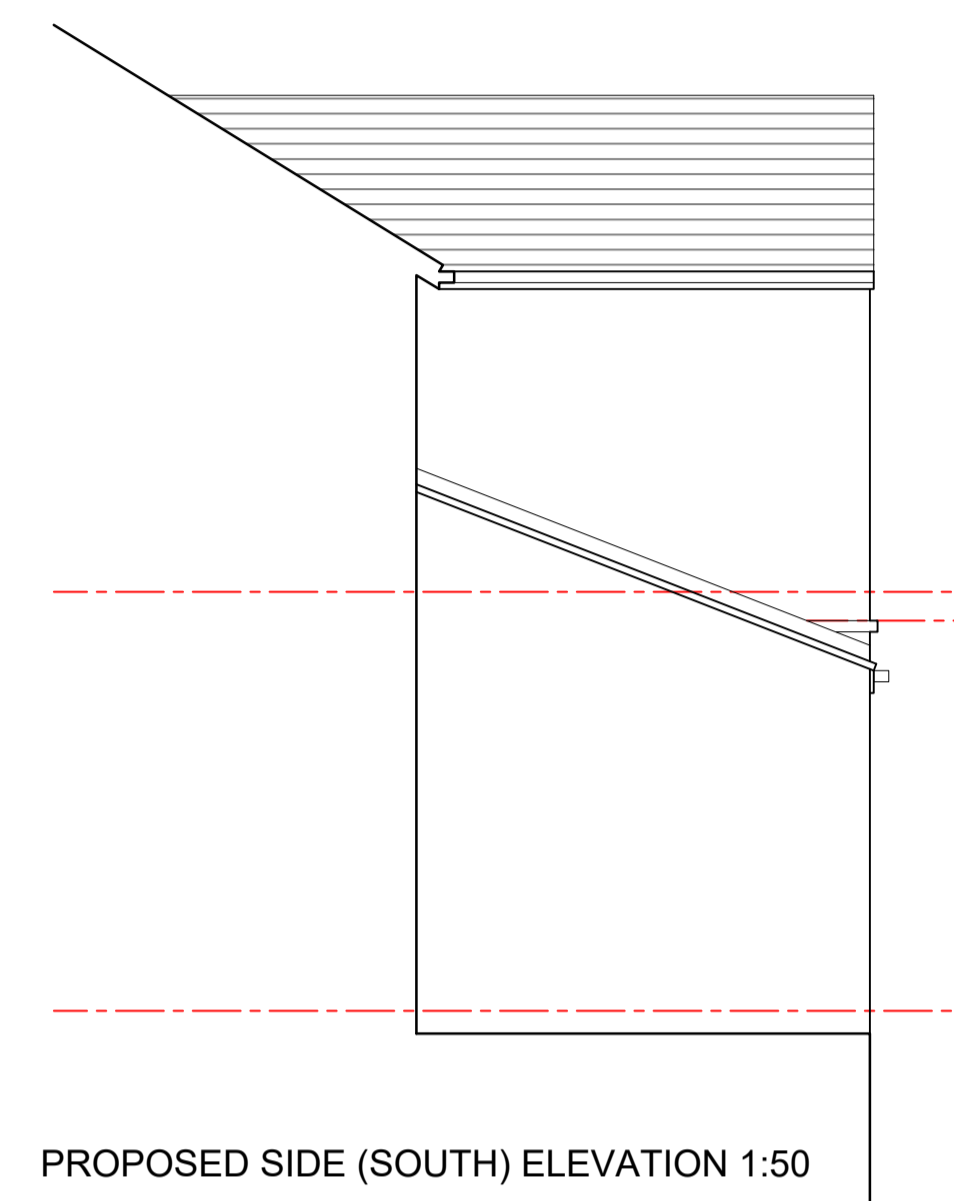


PROPOSED SIDE (SOUTH) ELEVATION 1:50

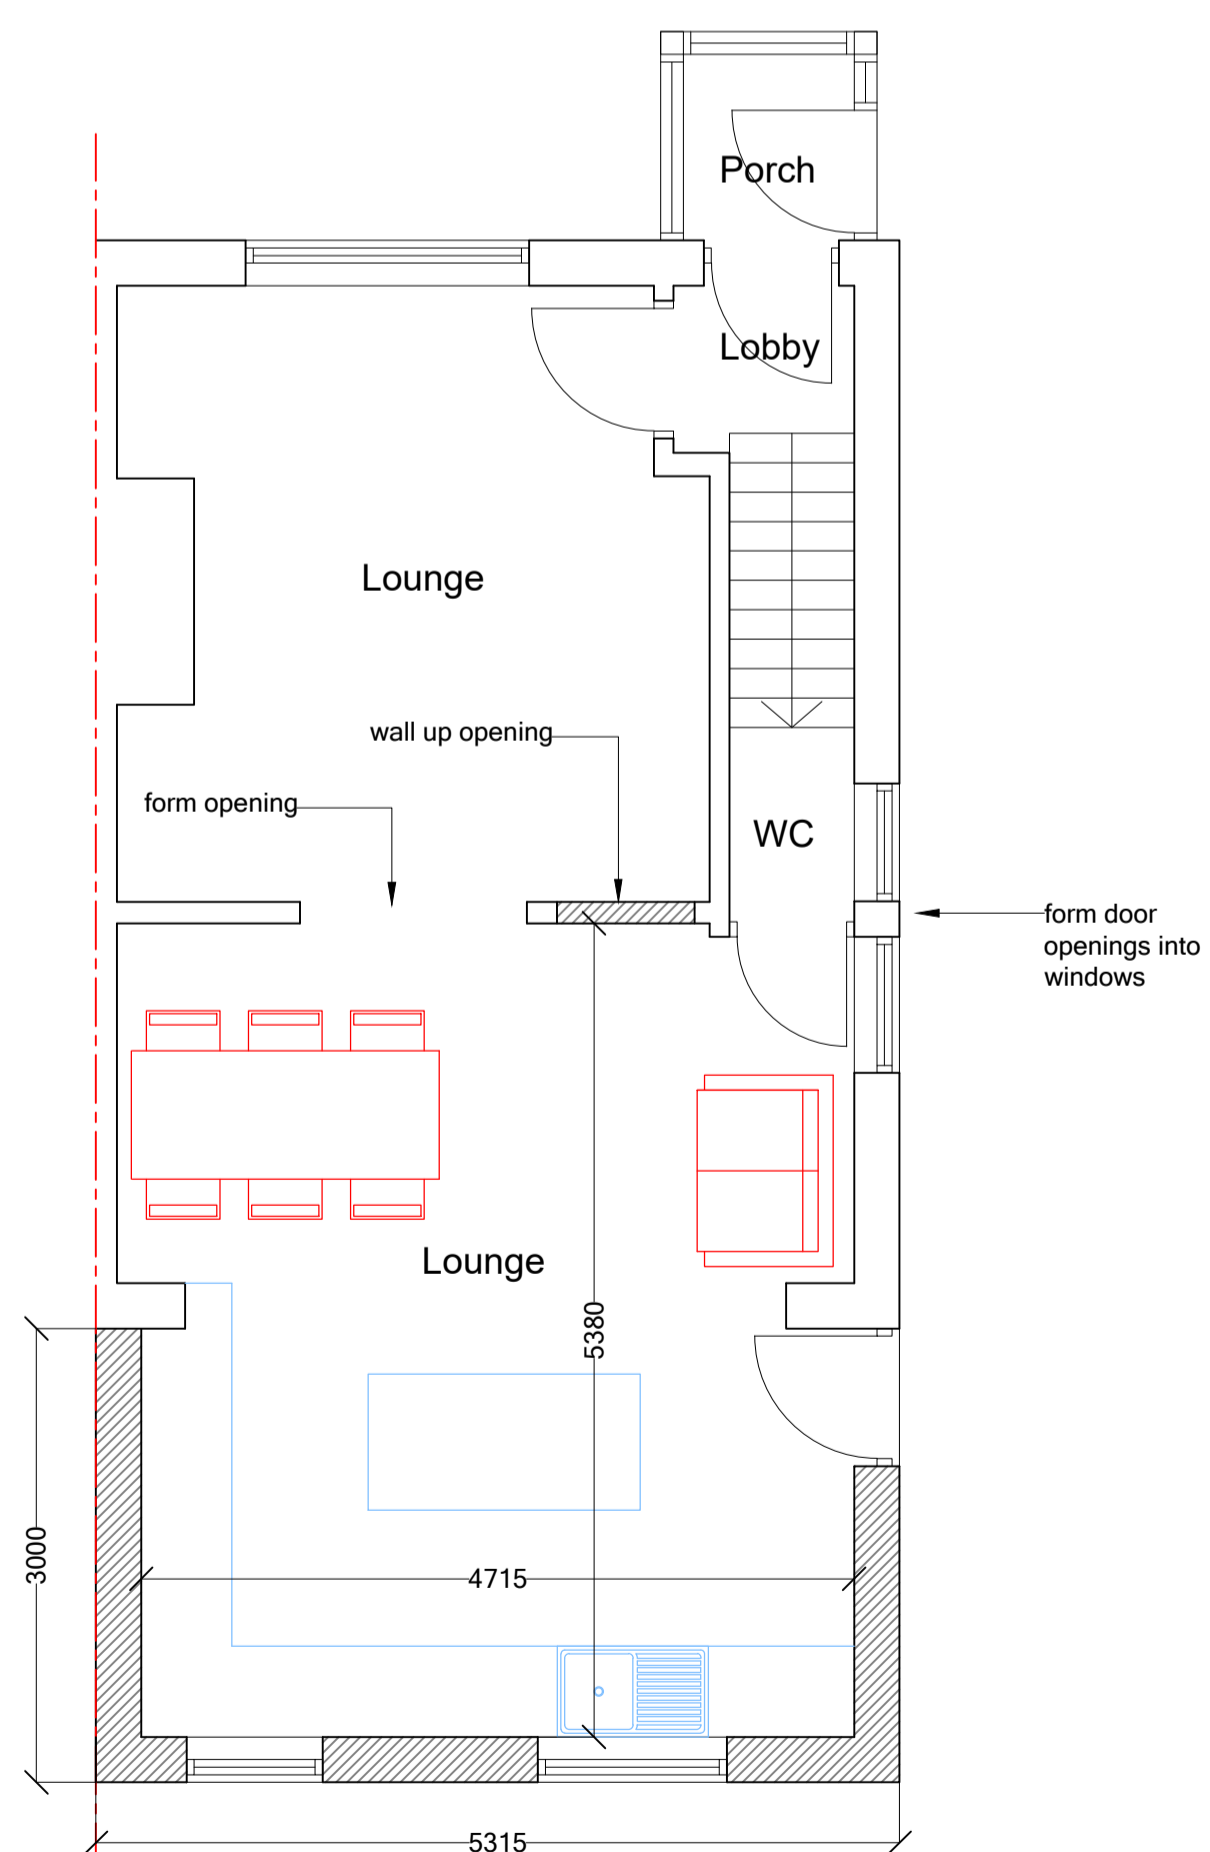


PROPOSED GROUND FLOOR PLAN 1:50

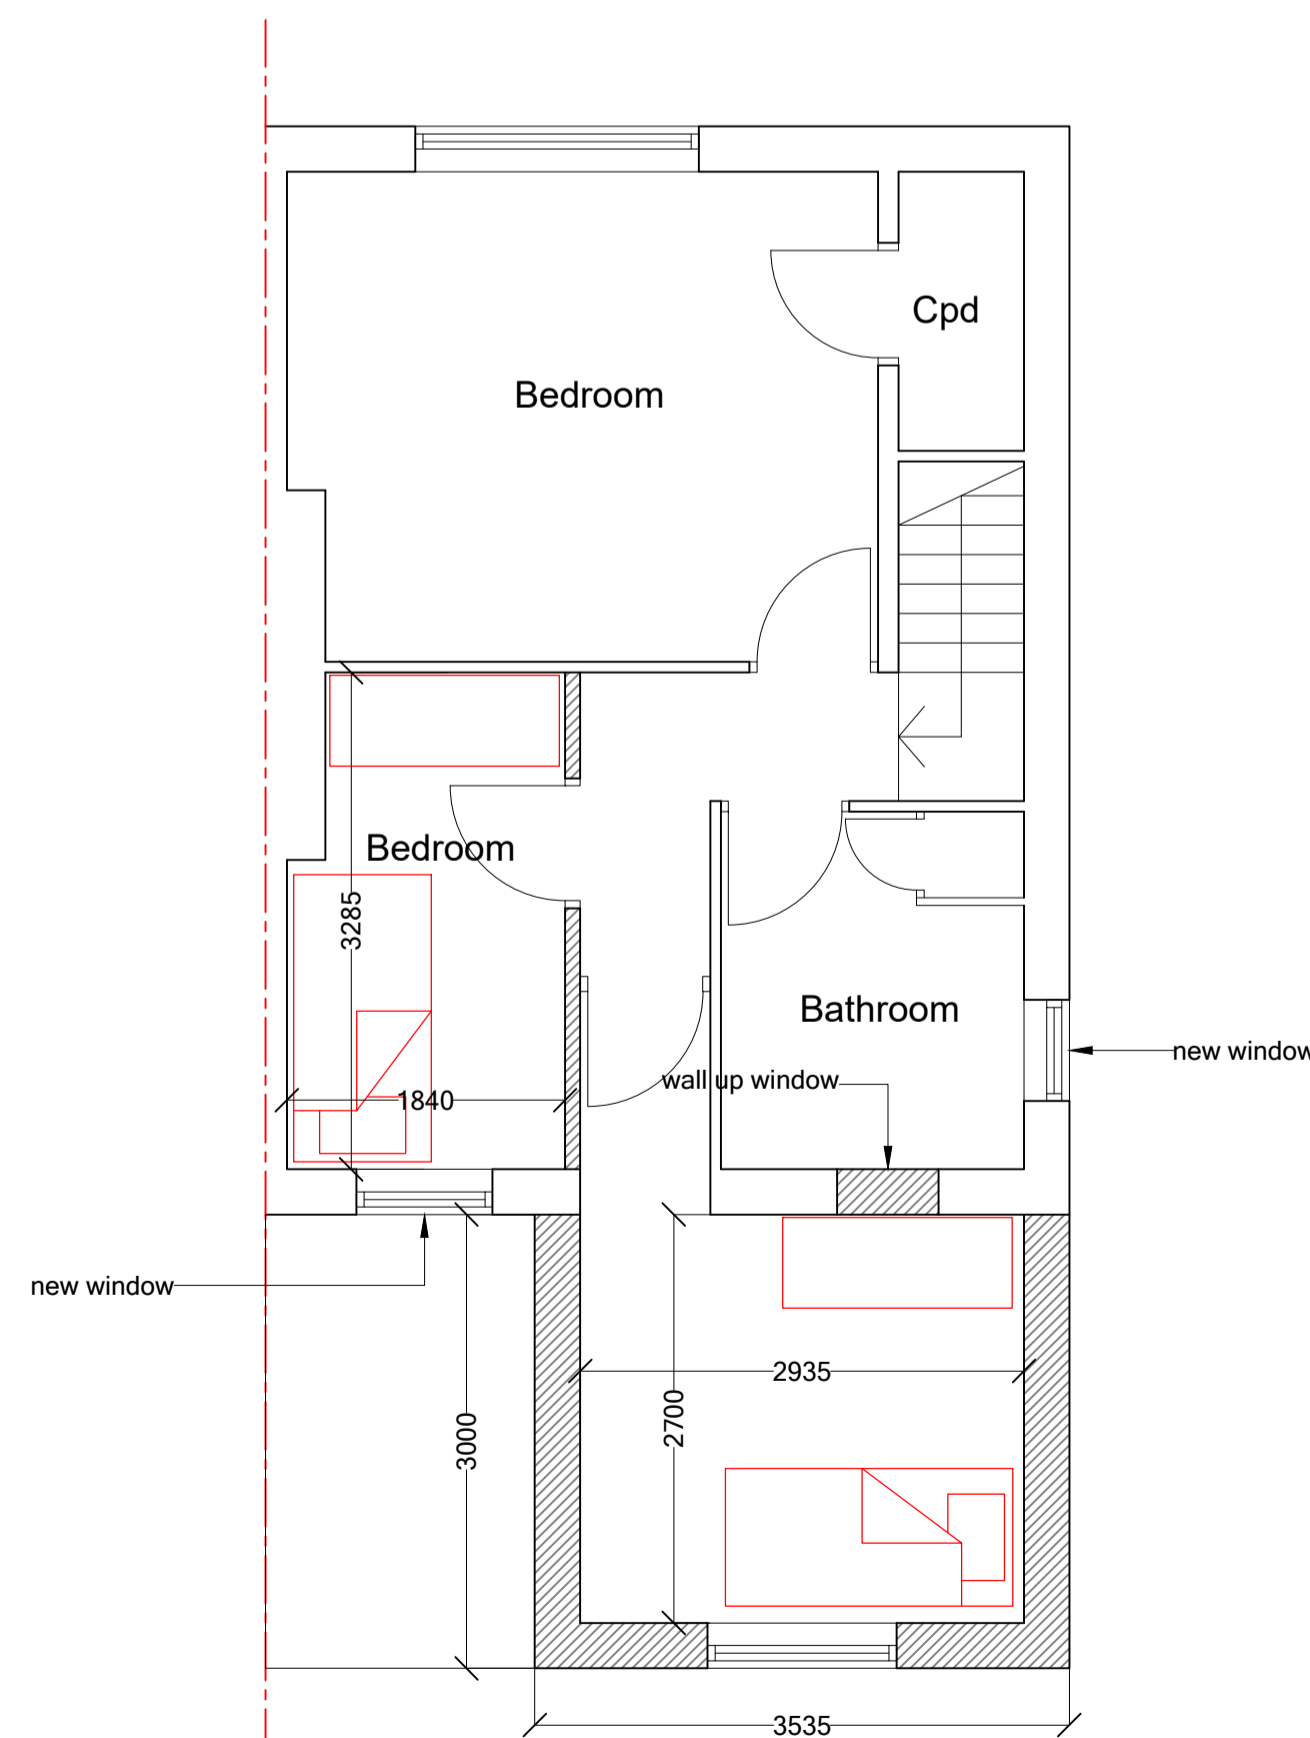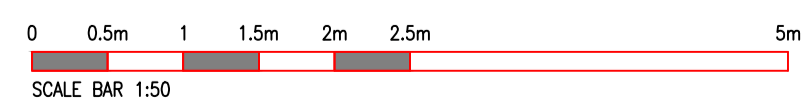

PROPOSED FIRST FLOOR PLAN 1:50

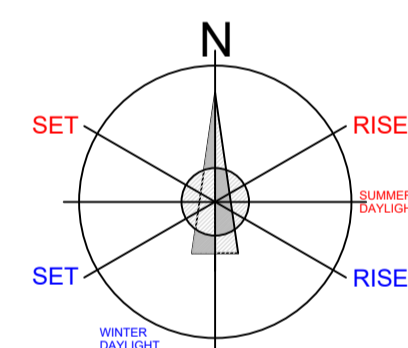

PROPOSED BLOCK PLAN 1:500

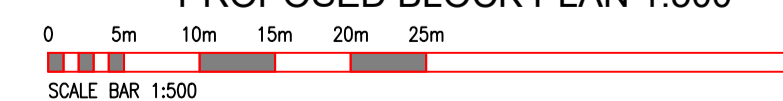

REV :

CLIENT :
Chatha

ADDRESS :
**24 Tillotson Avenue
Sowerby
HX6 1BX**

PROJECT :
Proposed Details.

DATE :
March 2024

ISSUE :
PLANNING: B.REGULATIONS: GENERAL:

DRAWING REF : **2093-24-002** REVISION: SCALE:
As Shown @ A1

Drawings are to scale indicated for planning purposes
No scaling permitted for construction purposes
Information on this drawing is copyright. All rights reserved.
No part of this work may be reproduced or transmitted in
any form by any means, either electronically, mechanically,
by photocopying, recording or otherwise stored in any
retrieval system of any nature, without the express consent
of Langley Architectural.