



EXISTING REAR (EAST) ELEVATION 1:50

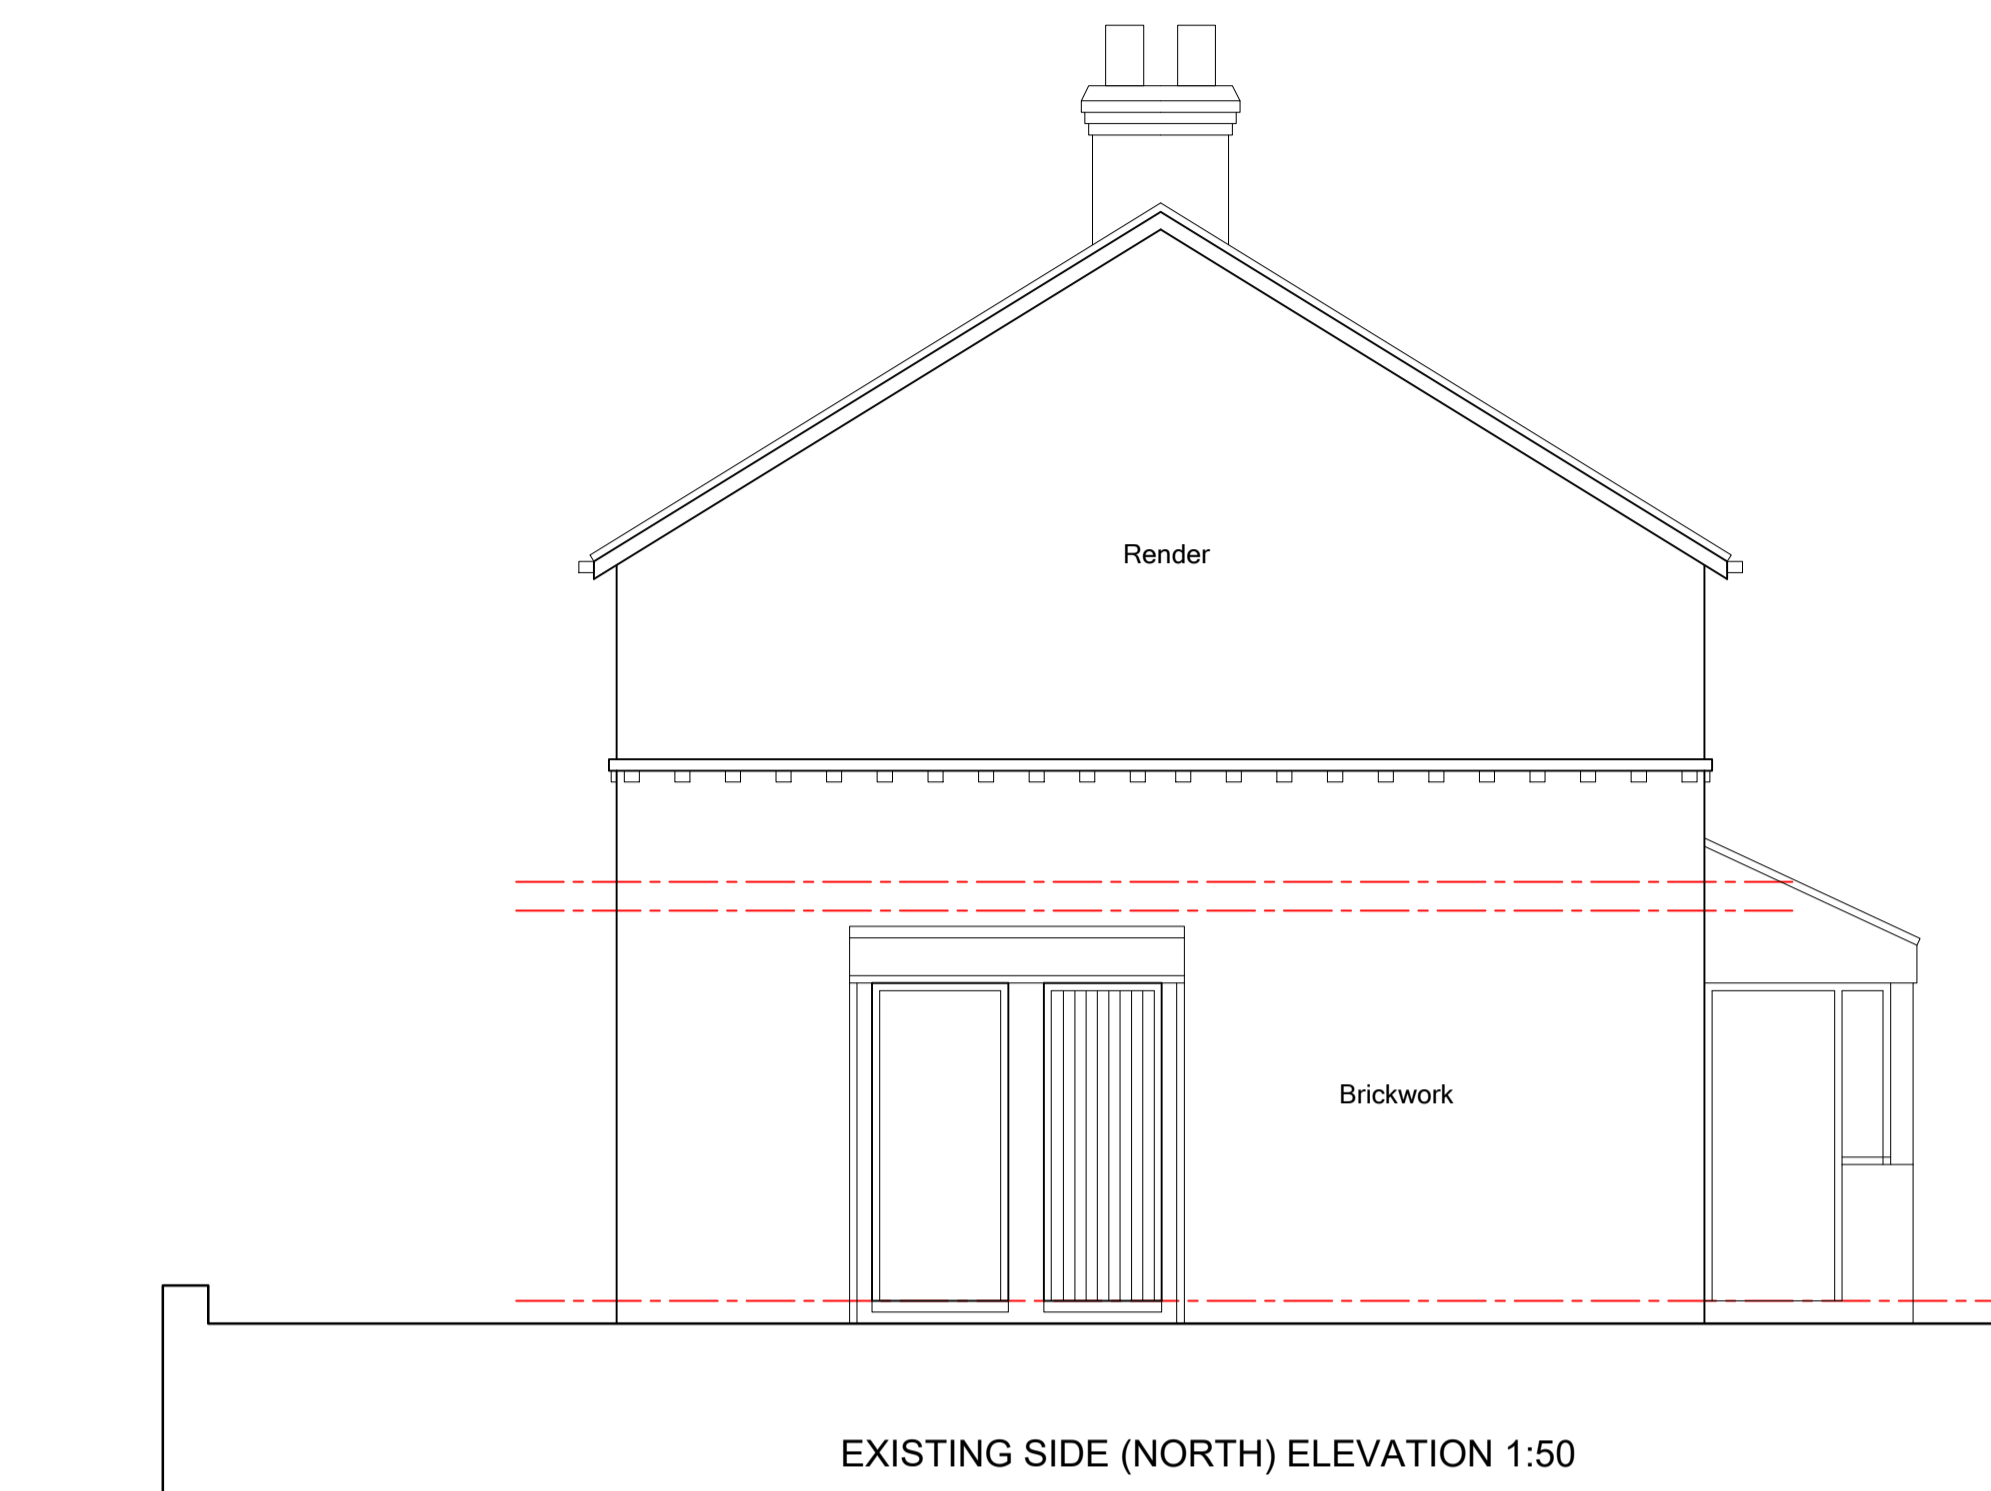


EXISTING SIDE (NORTH) ELEVATION 1:50

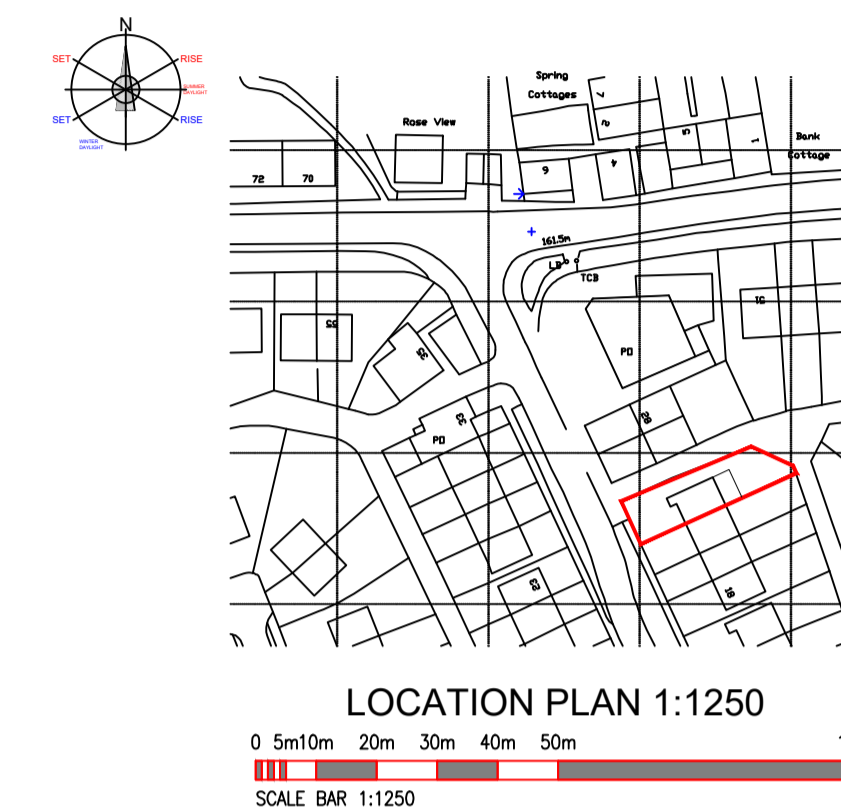


LOCATION PLAN 1:1250

0 5m 10m 20m 30m 40m 50m 100m
SCALE BAR 1:1250

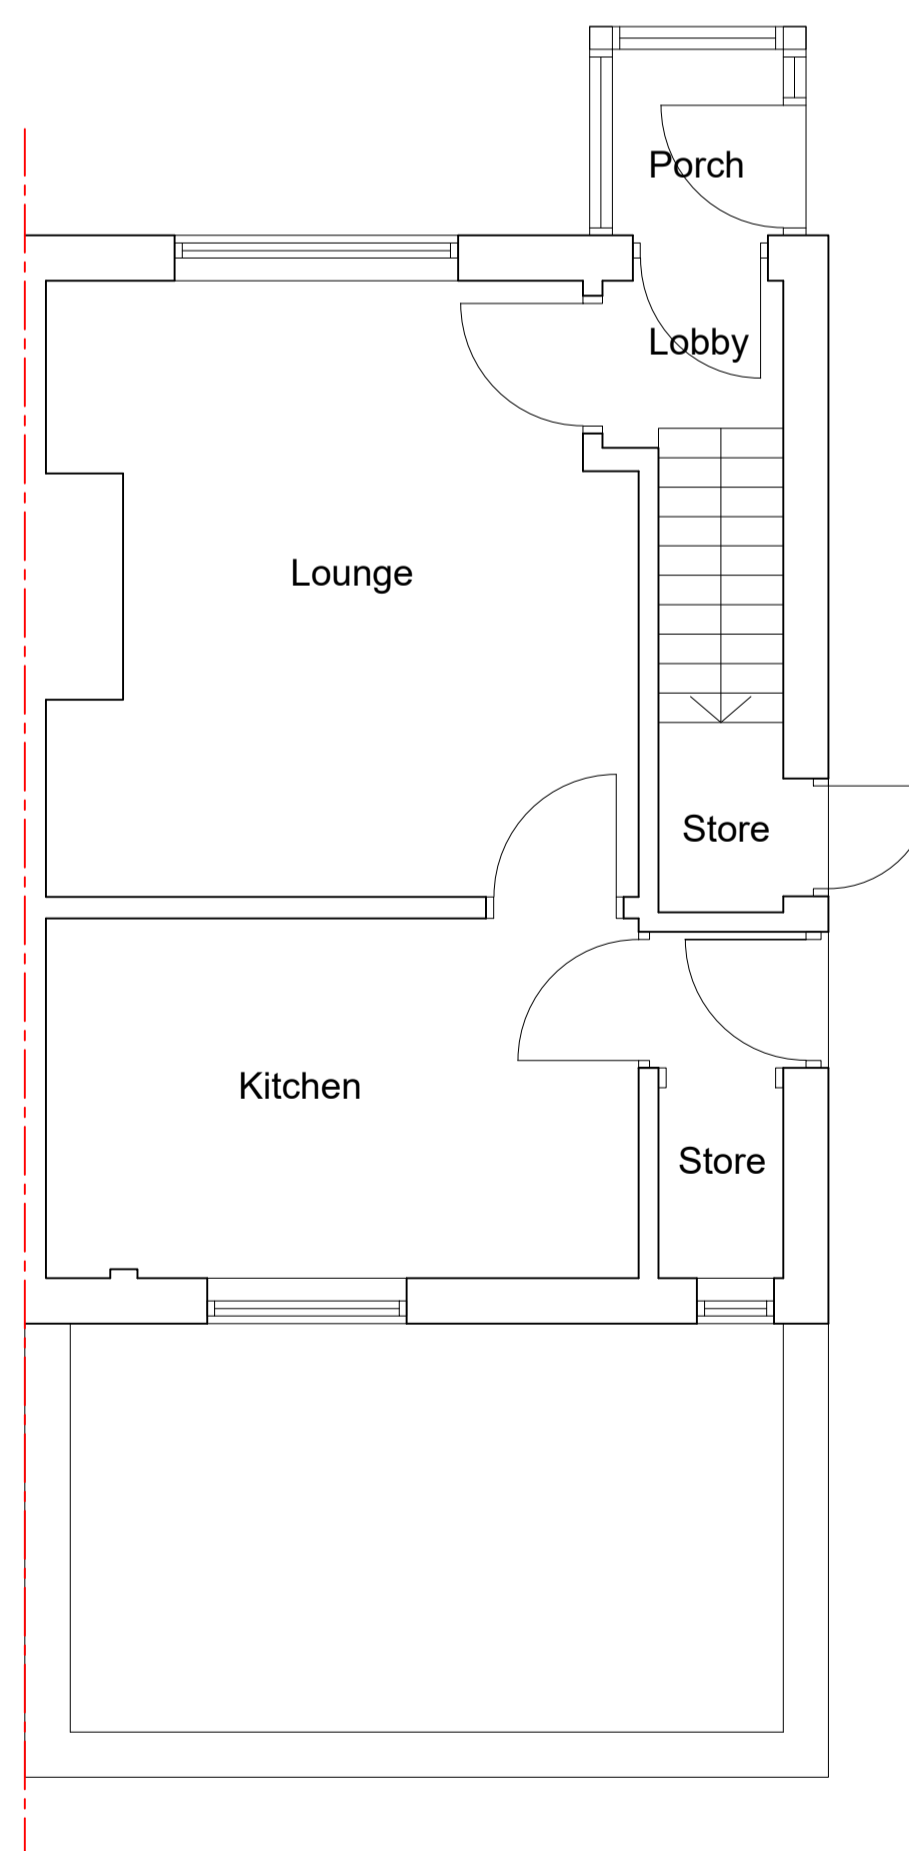


EXISTING GROUND FLOOR PLAN 1:50

0 0.5m 1 1.5m 2m 2.5m 5m
SCALE BAR 1:50

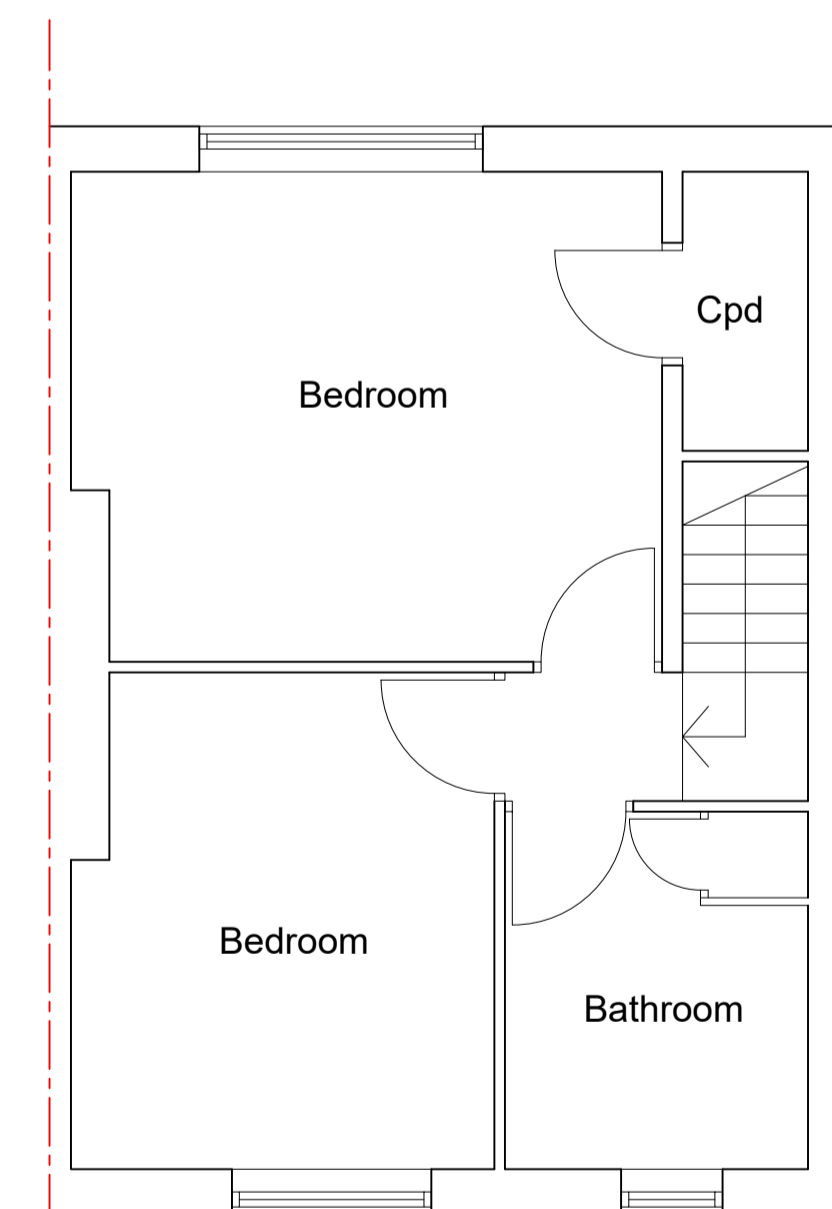

EXISTING FIRST FLOOR PLAN 1:50

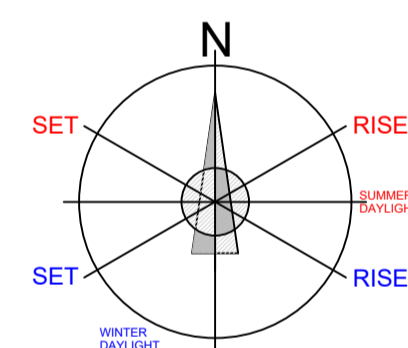

EXISTING BLOCK PLAN 1:500

0 5m 10m 15m 20m 25m 50m
SCALE BAR 1:500

REV :

CLIENT :
Chatha

ADDRESS :
**24 Tillotson Avenue
Sowerby
HX6 1BX**

PROJECT :
Existing Details.

DATE :
March 2024

ISSUE :
PLANNING: B.REGULATIONS: GENERAL:

DRAWING REF : **2093-24-001** REVISION: SCALE:
As Shown @ A1

Drawings are to scale indicated for planning purposes
No scaling permitted for construction purposes
Information on this drawing is copyright. All rights reserved.
No part of this work may be reproduced or transmitted in any form by any means, either electronically, mechanically, by photocopying, recording or otherwise stored in any retrieval system of any nature, without the express consent of Langley Architectural.