


Notes:
 Do not scale from this drawing. It is the contractor's responsibility to check all governing dimensions and verify all dimensions on site before commencing any work or making any shop drawings. This drawing is to be read in conjunction with the structural, mechanical and electrical drawings and other relevant information and any discrepancies are to be reported to the Architect. Work and materials to be in accordance with the Building Regulations and to comply with all relevant British Standards. This drawing is the copyright of Integreat Plus and should not be reproduced in whole or in part without their written permission. This drawing is a sketch only, subject to the relevant planning permissions and statutory requirements.

This drawing is a sketch only and should not be used for construction purposes. Full planning approval and building regulations approval will need to be secured before work takes place. Fire detection and escape strategy to be confirmed with Building Control.

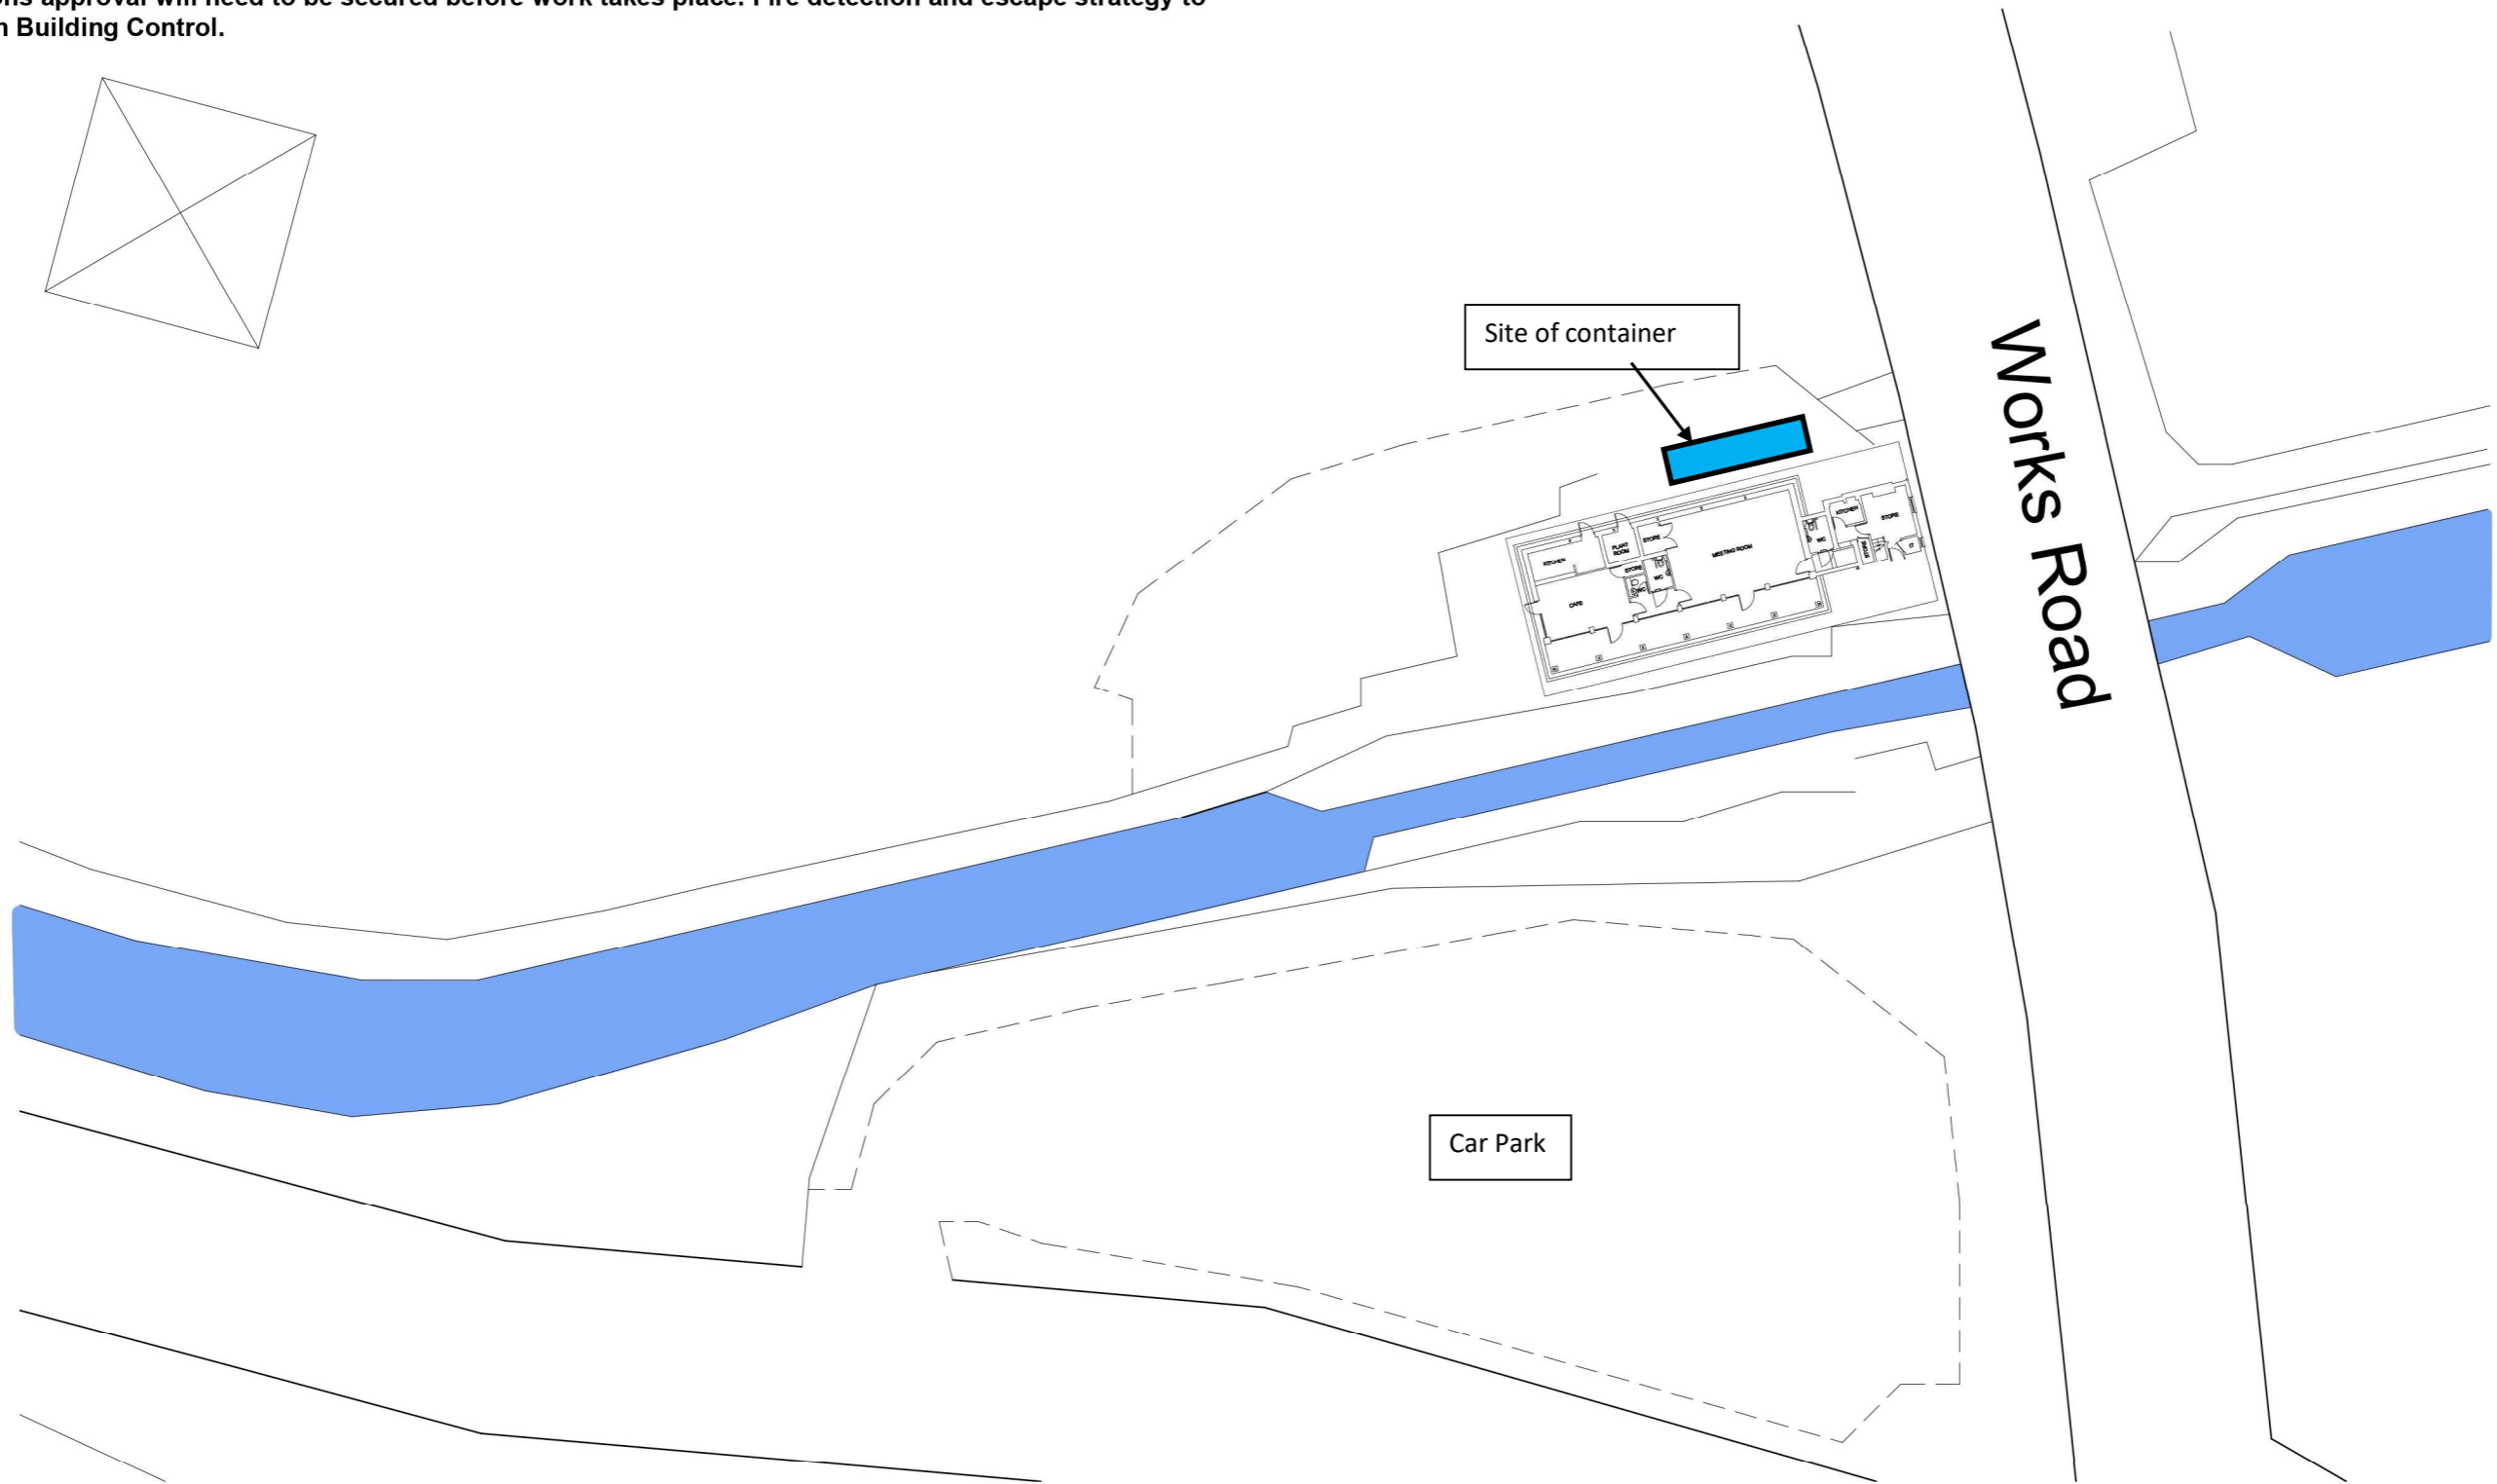

CCT, Hollingwood Hub
 Context Plan - Existing
 1:500 @ A3
 July 2020
 DSP - 2001
 Revision -

**CONCEPT DESIGN - FOR INFORMATION ONLY
 NOT FOR CONSTRUCTION**

Integreat Plus
 Office 25
 53 Mowbray Street
 Sheffield
 S3 8EN
 www.integreatplus.com
 Drawn By: CD
 Checked By: EM

