


# 32 MOAT SOLE (WINDOW REPLACEMENT)

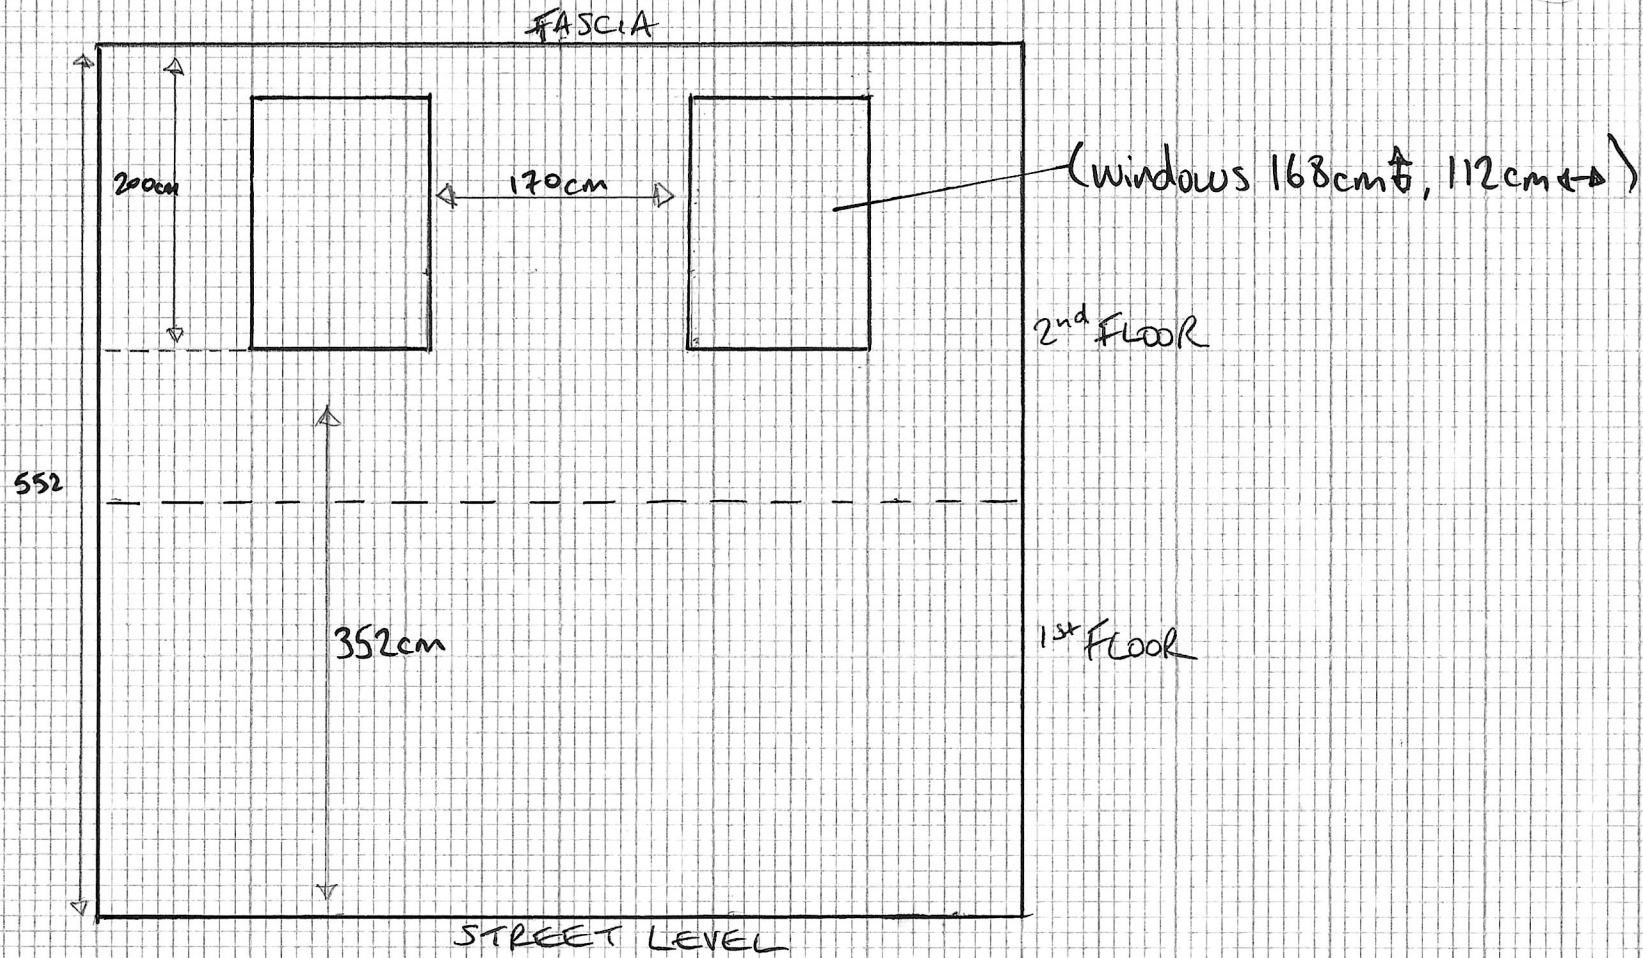

SCALE 1:50