



BLOCK PLAN @ 1:500

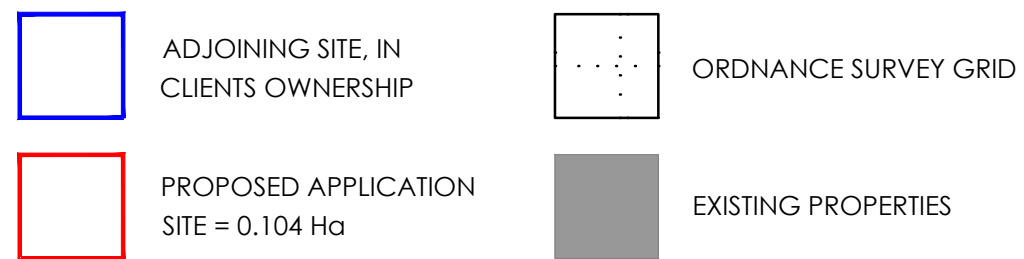

KEY:

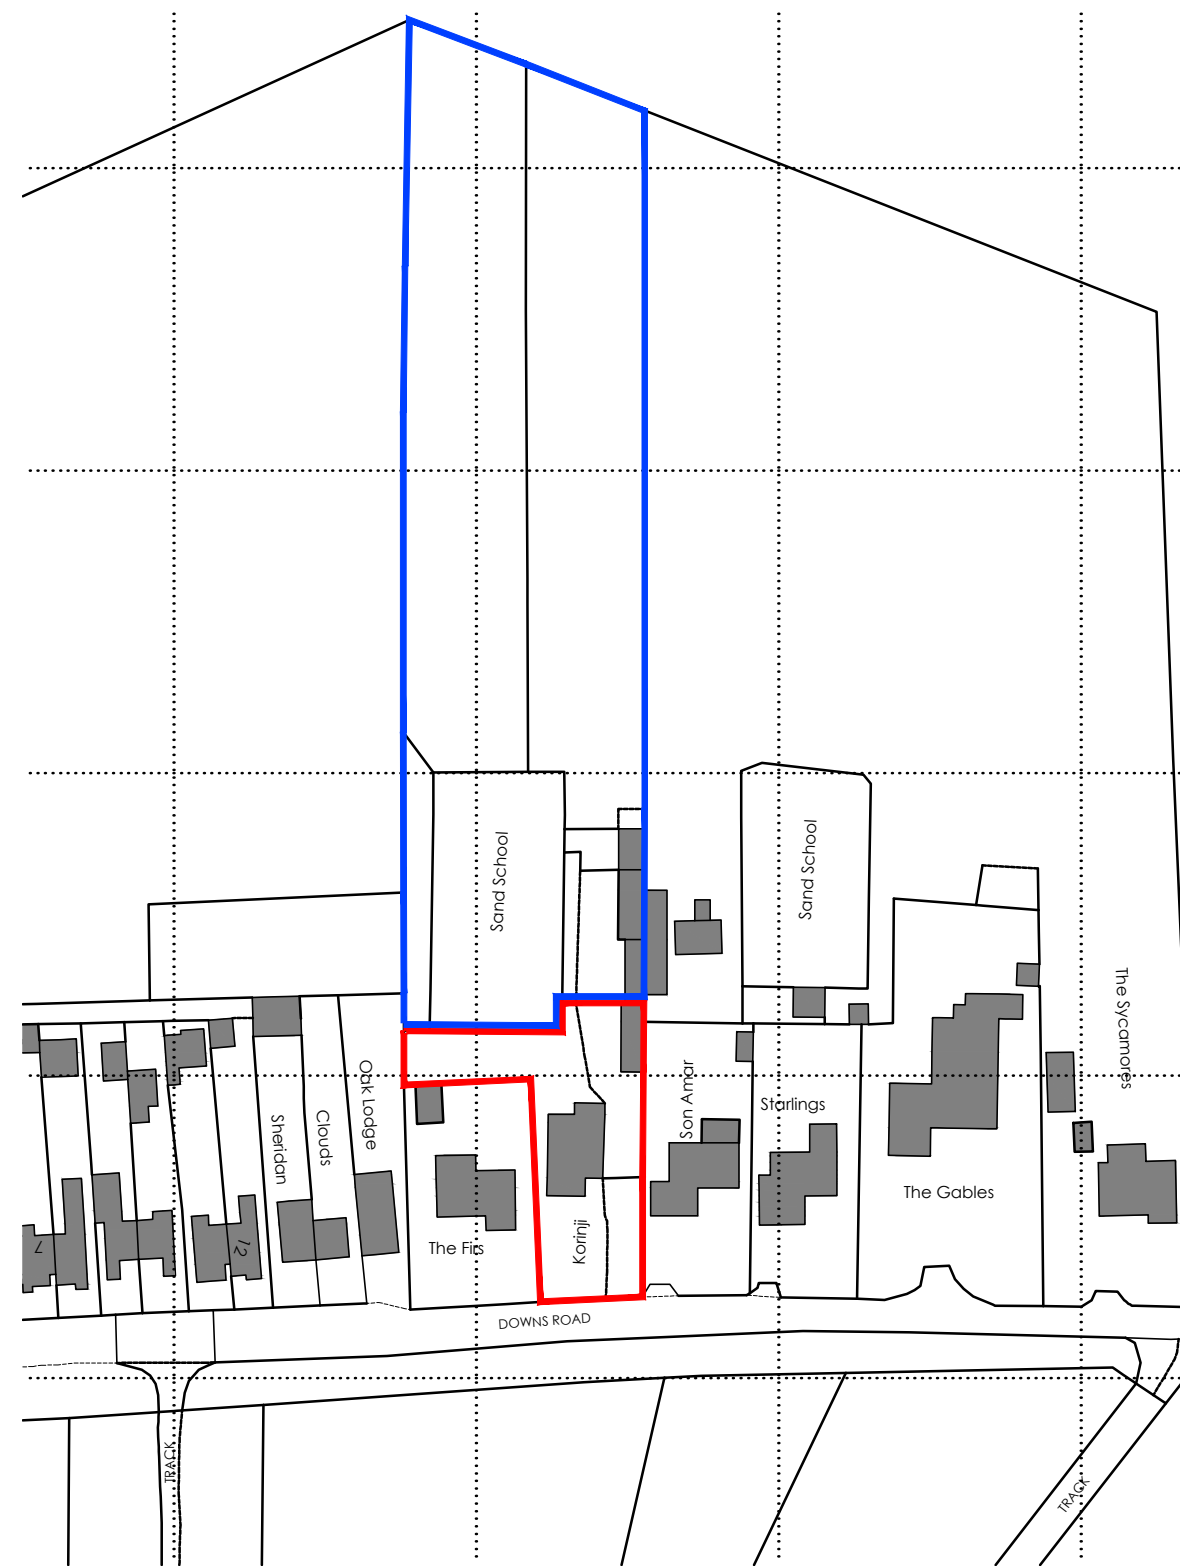

SITE LOCATION PLAN @ 1:1250



EXISTING

halshaw  
architecture ltd

Revisions  
/

Project  
KORINGI, DOWNS ROAD,  
EAST STUDDAL, KENT, CT15 5DB.

Title  
SITE LOCATION & EXISTING BLOCK PLANS

Scale	Date	Drawing Number	Revision
Noted @ A3	Apr '24	269-001	/