




Ground Floor

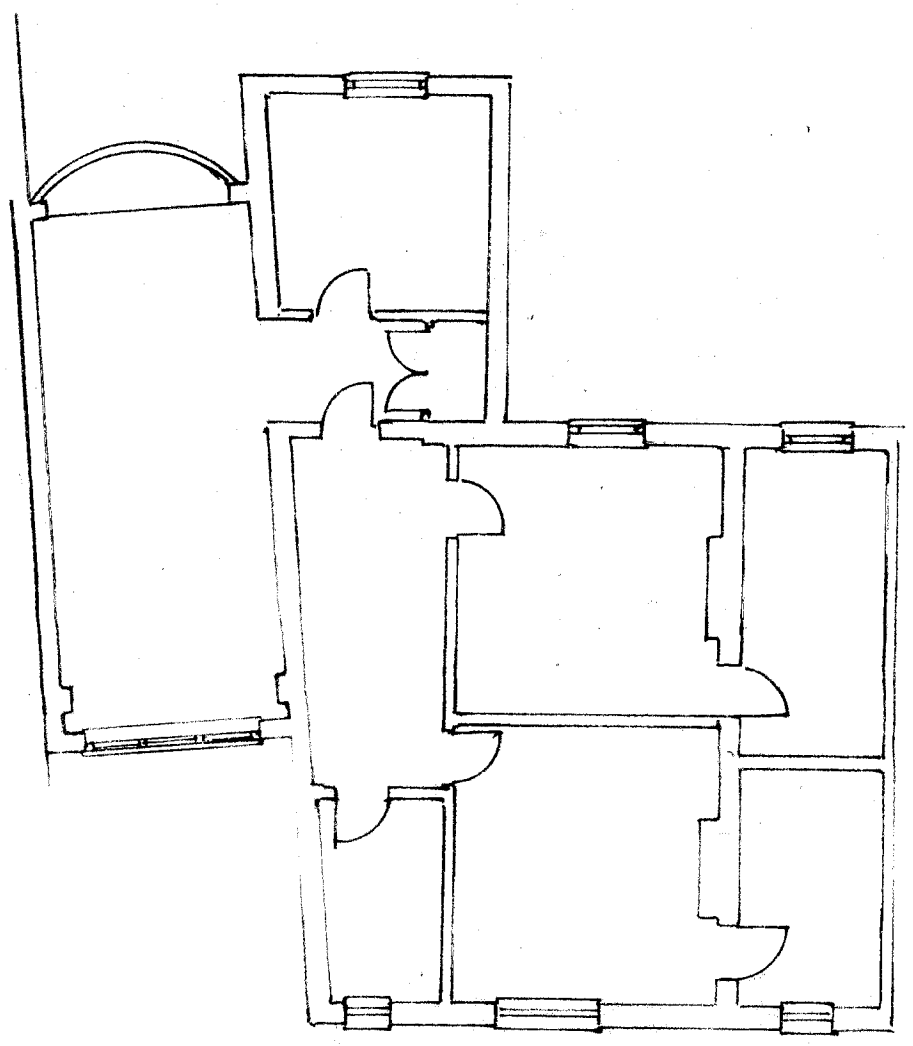

First Floor

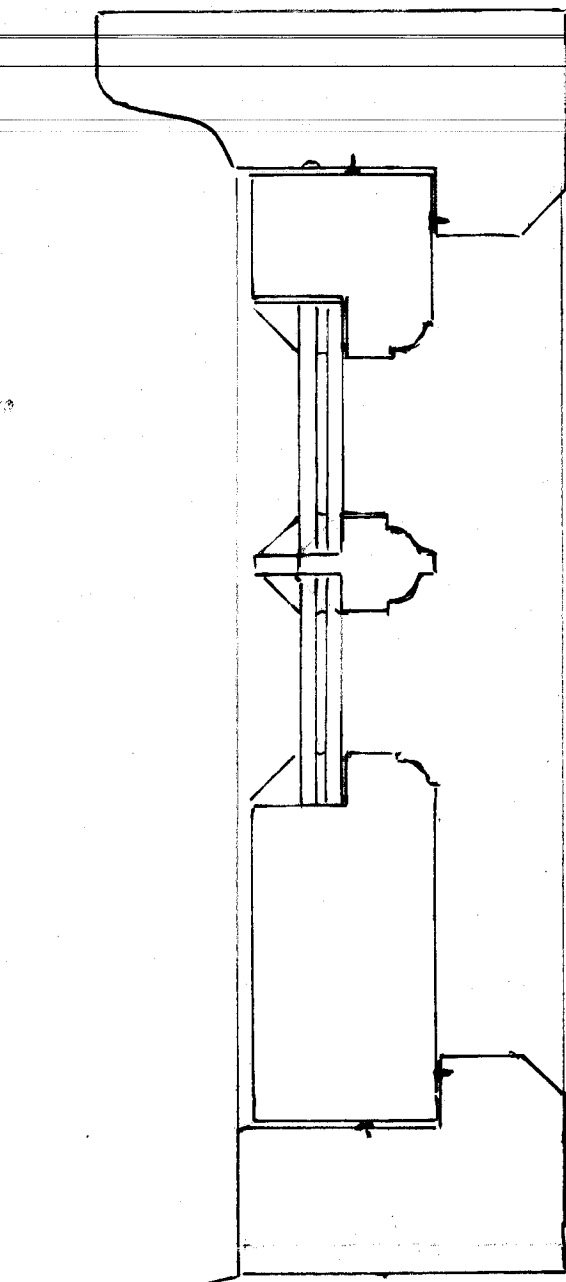

Existing Stove Sink

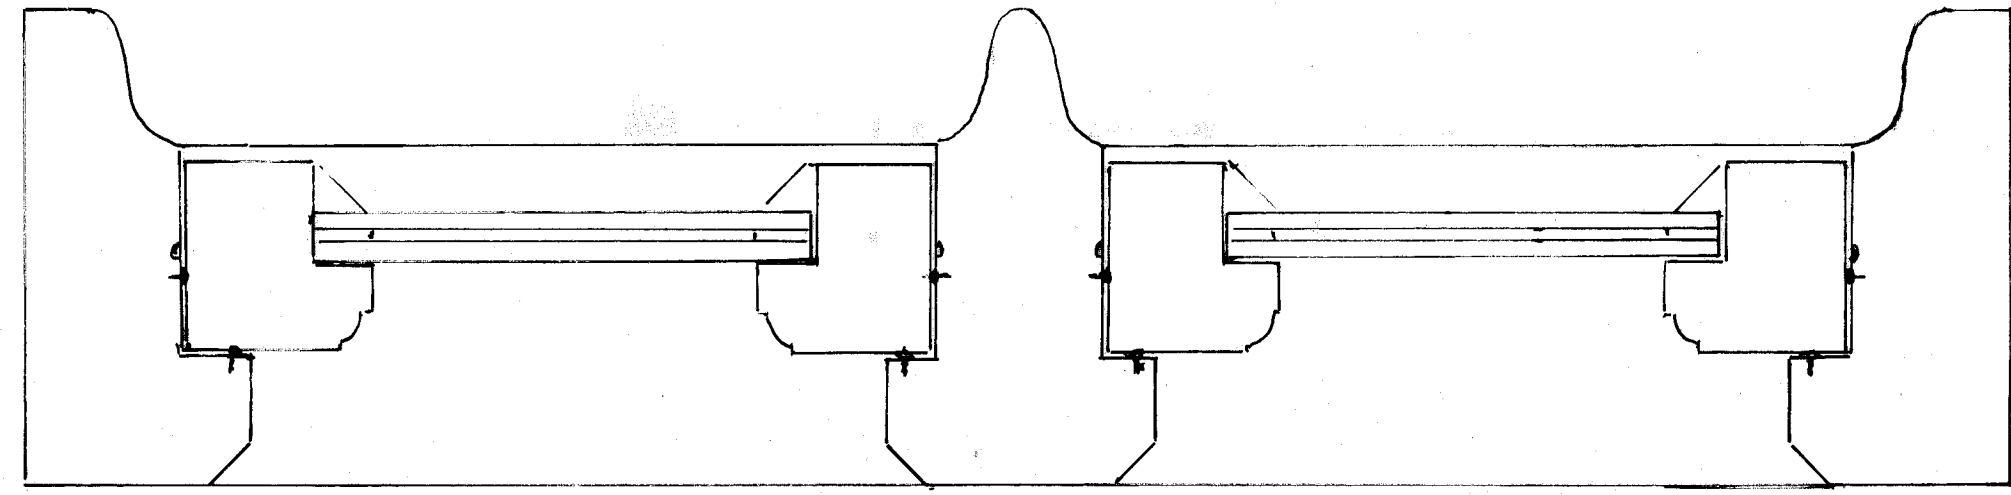

Proposed Replacement Windows
 For Mr. & Mrs. C. Buxton
 Mouse Havn Field Side Rd Southwold
 Scale 1/2 Date 10.1.2024