




**Proposed Rear Elevation**



**Proposed Side Elevation**



**Proposed Front Elevation**

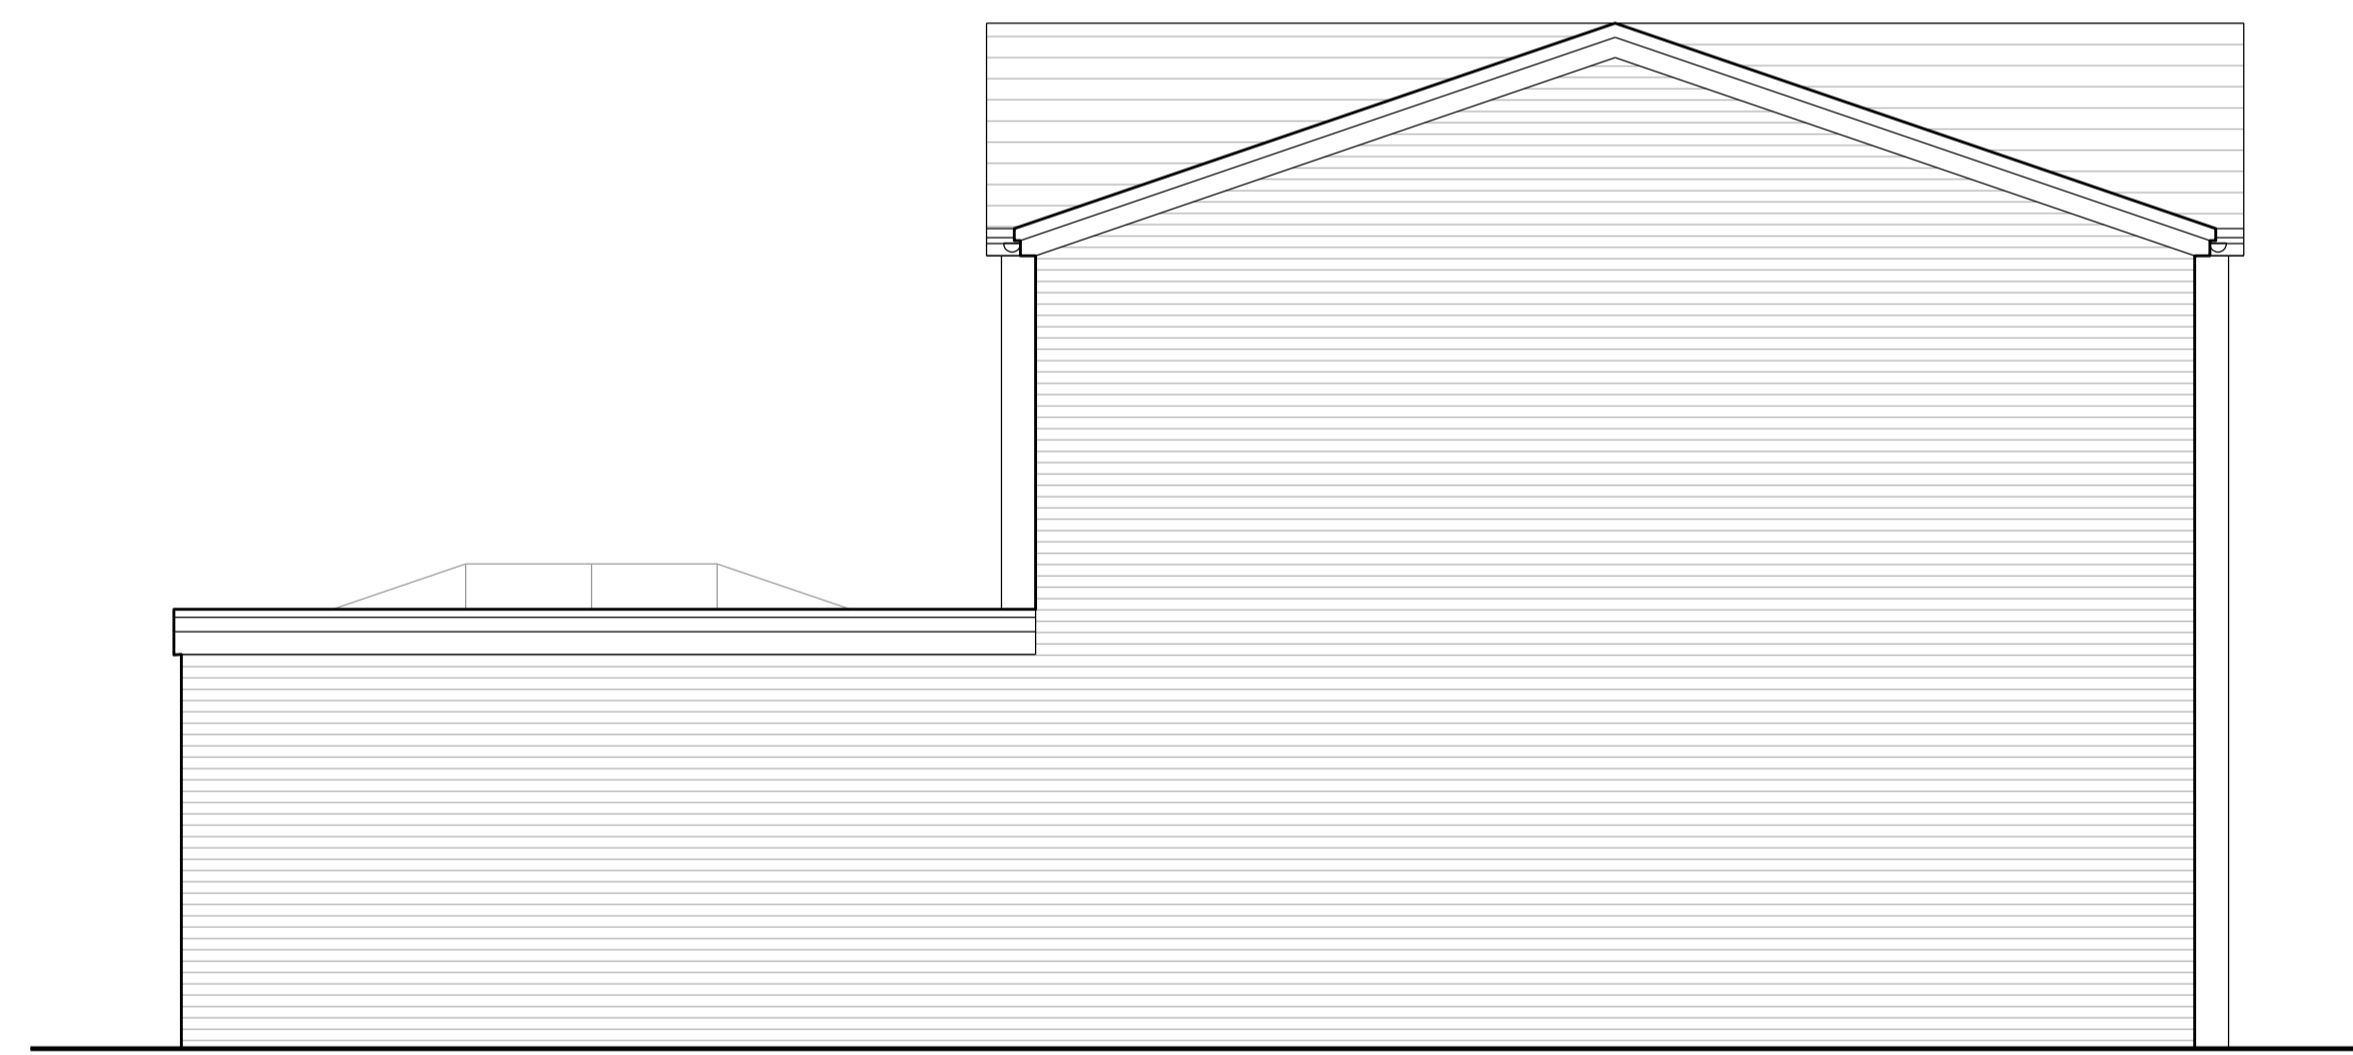

**Proposed Side Elevation**

