


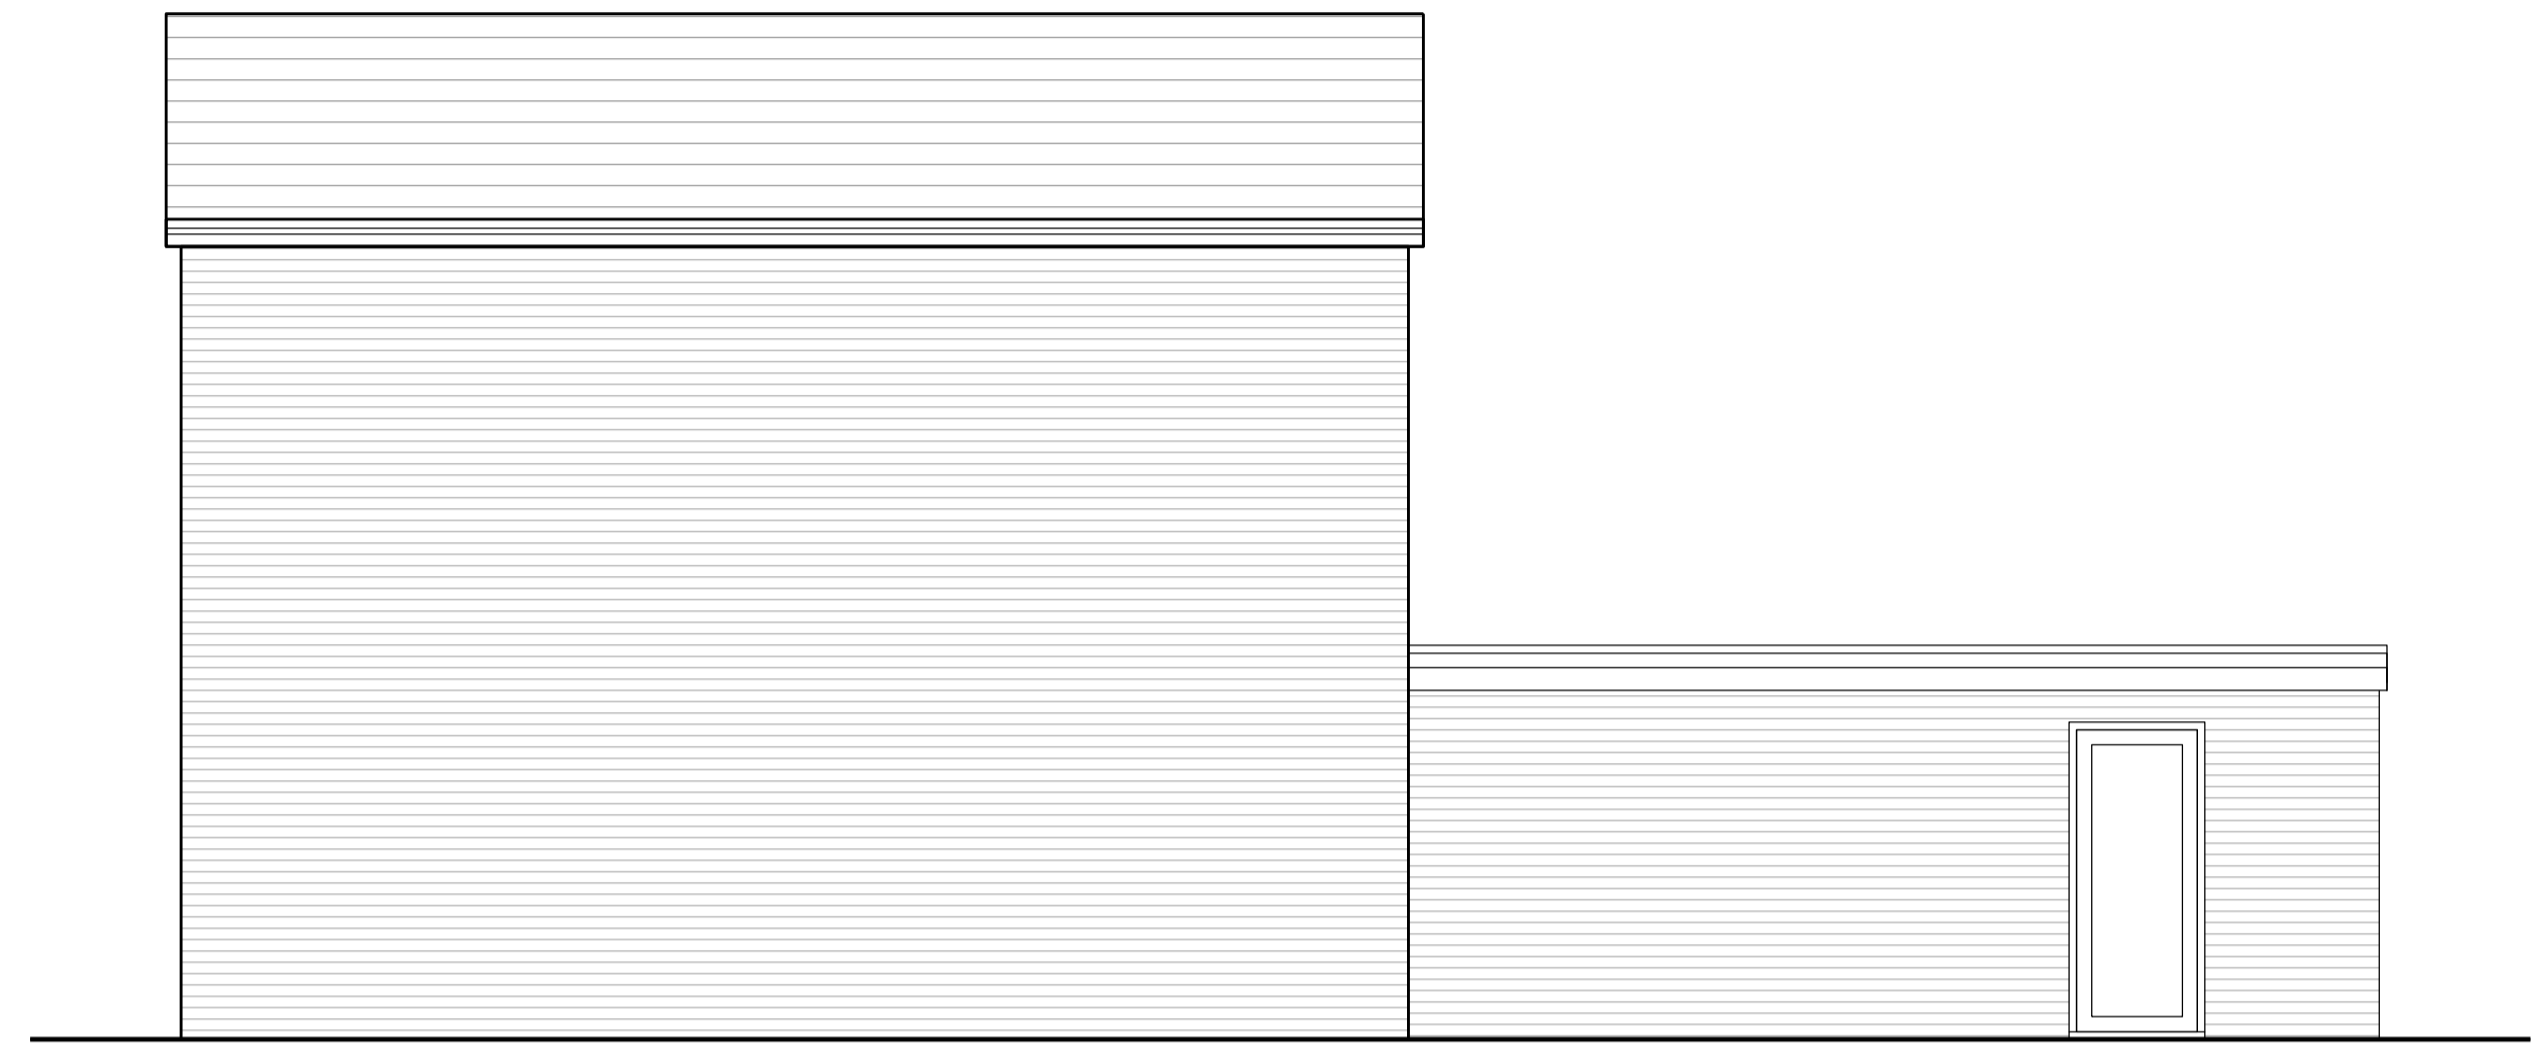

Existing Rear Elevation



Existing Side Elevation



Existing Front Elevation



Existing Side Elevation

