





EXISTING SOUTH (REAR) ELEVATION

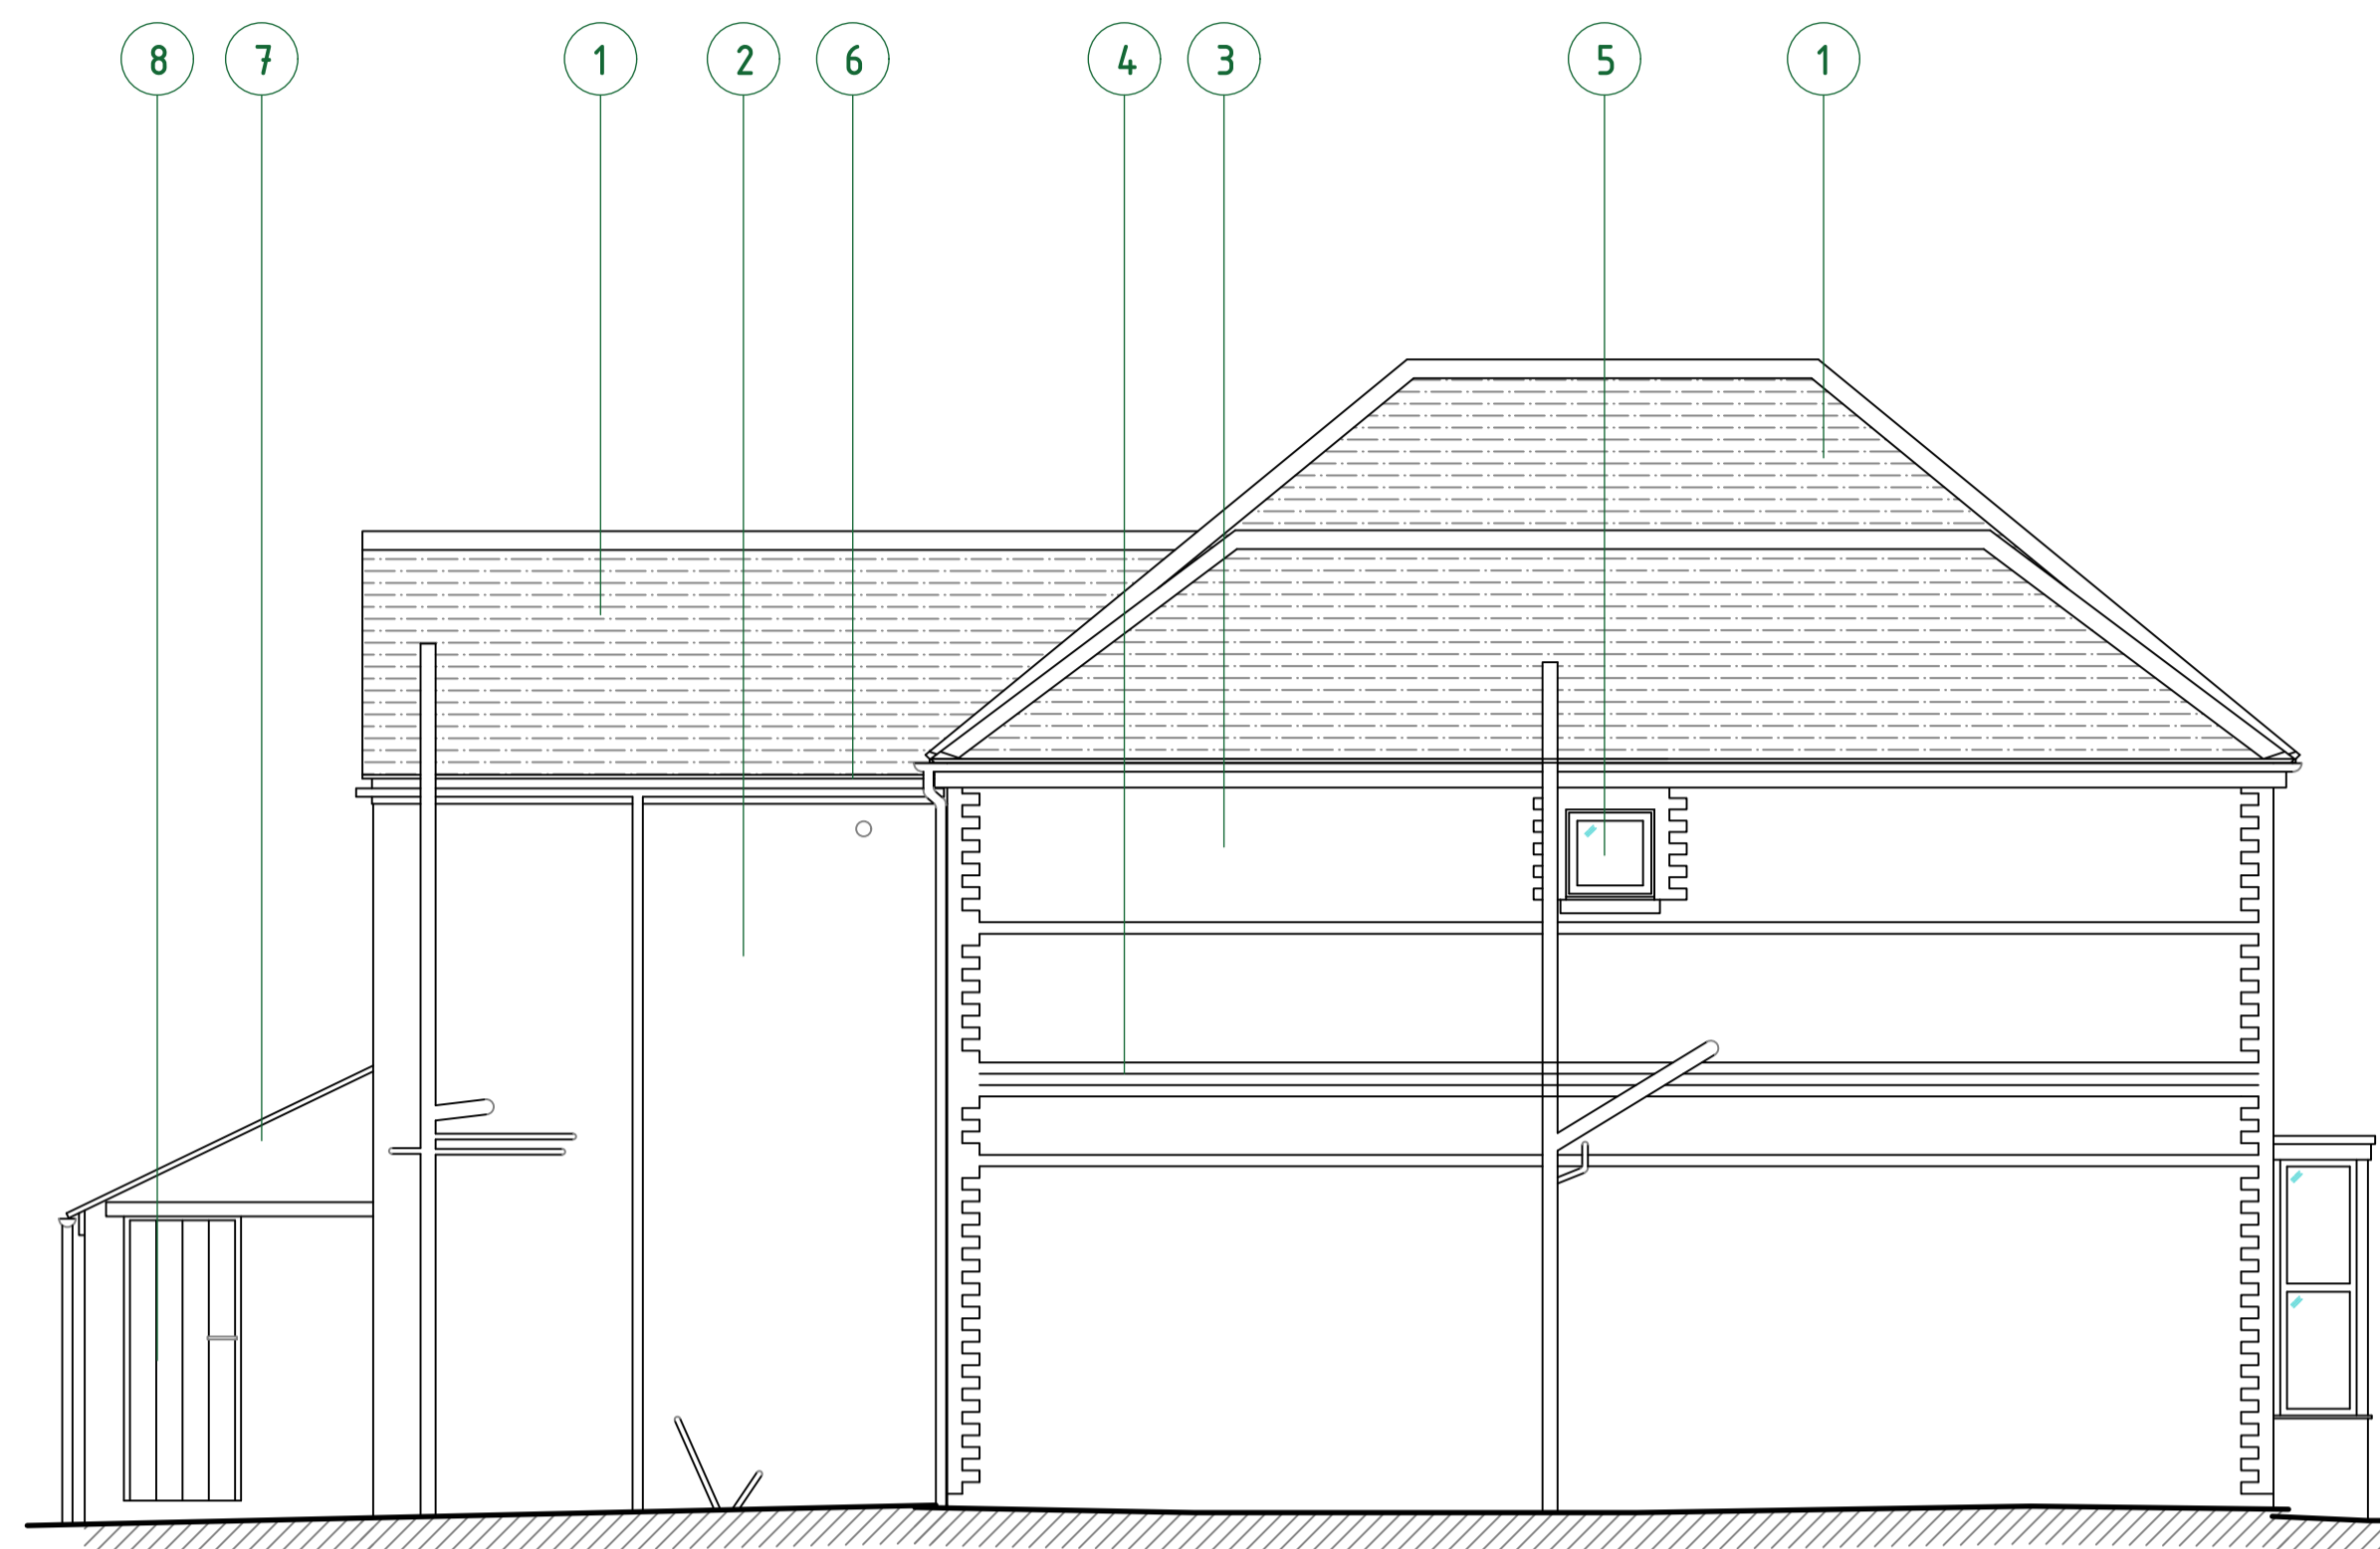

EXISTING EAST (SIDE) ELEVATION



EXISTING NORTH (FRONT) ELEVATION

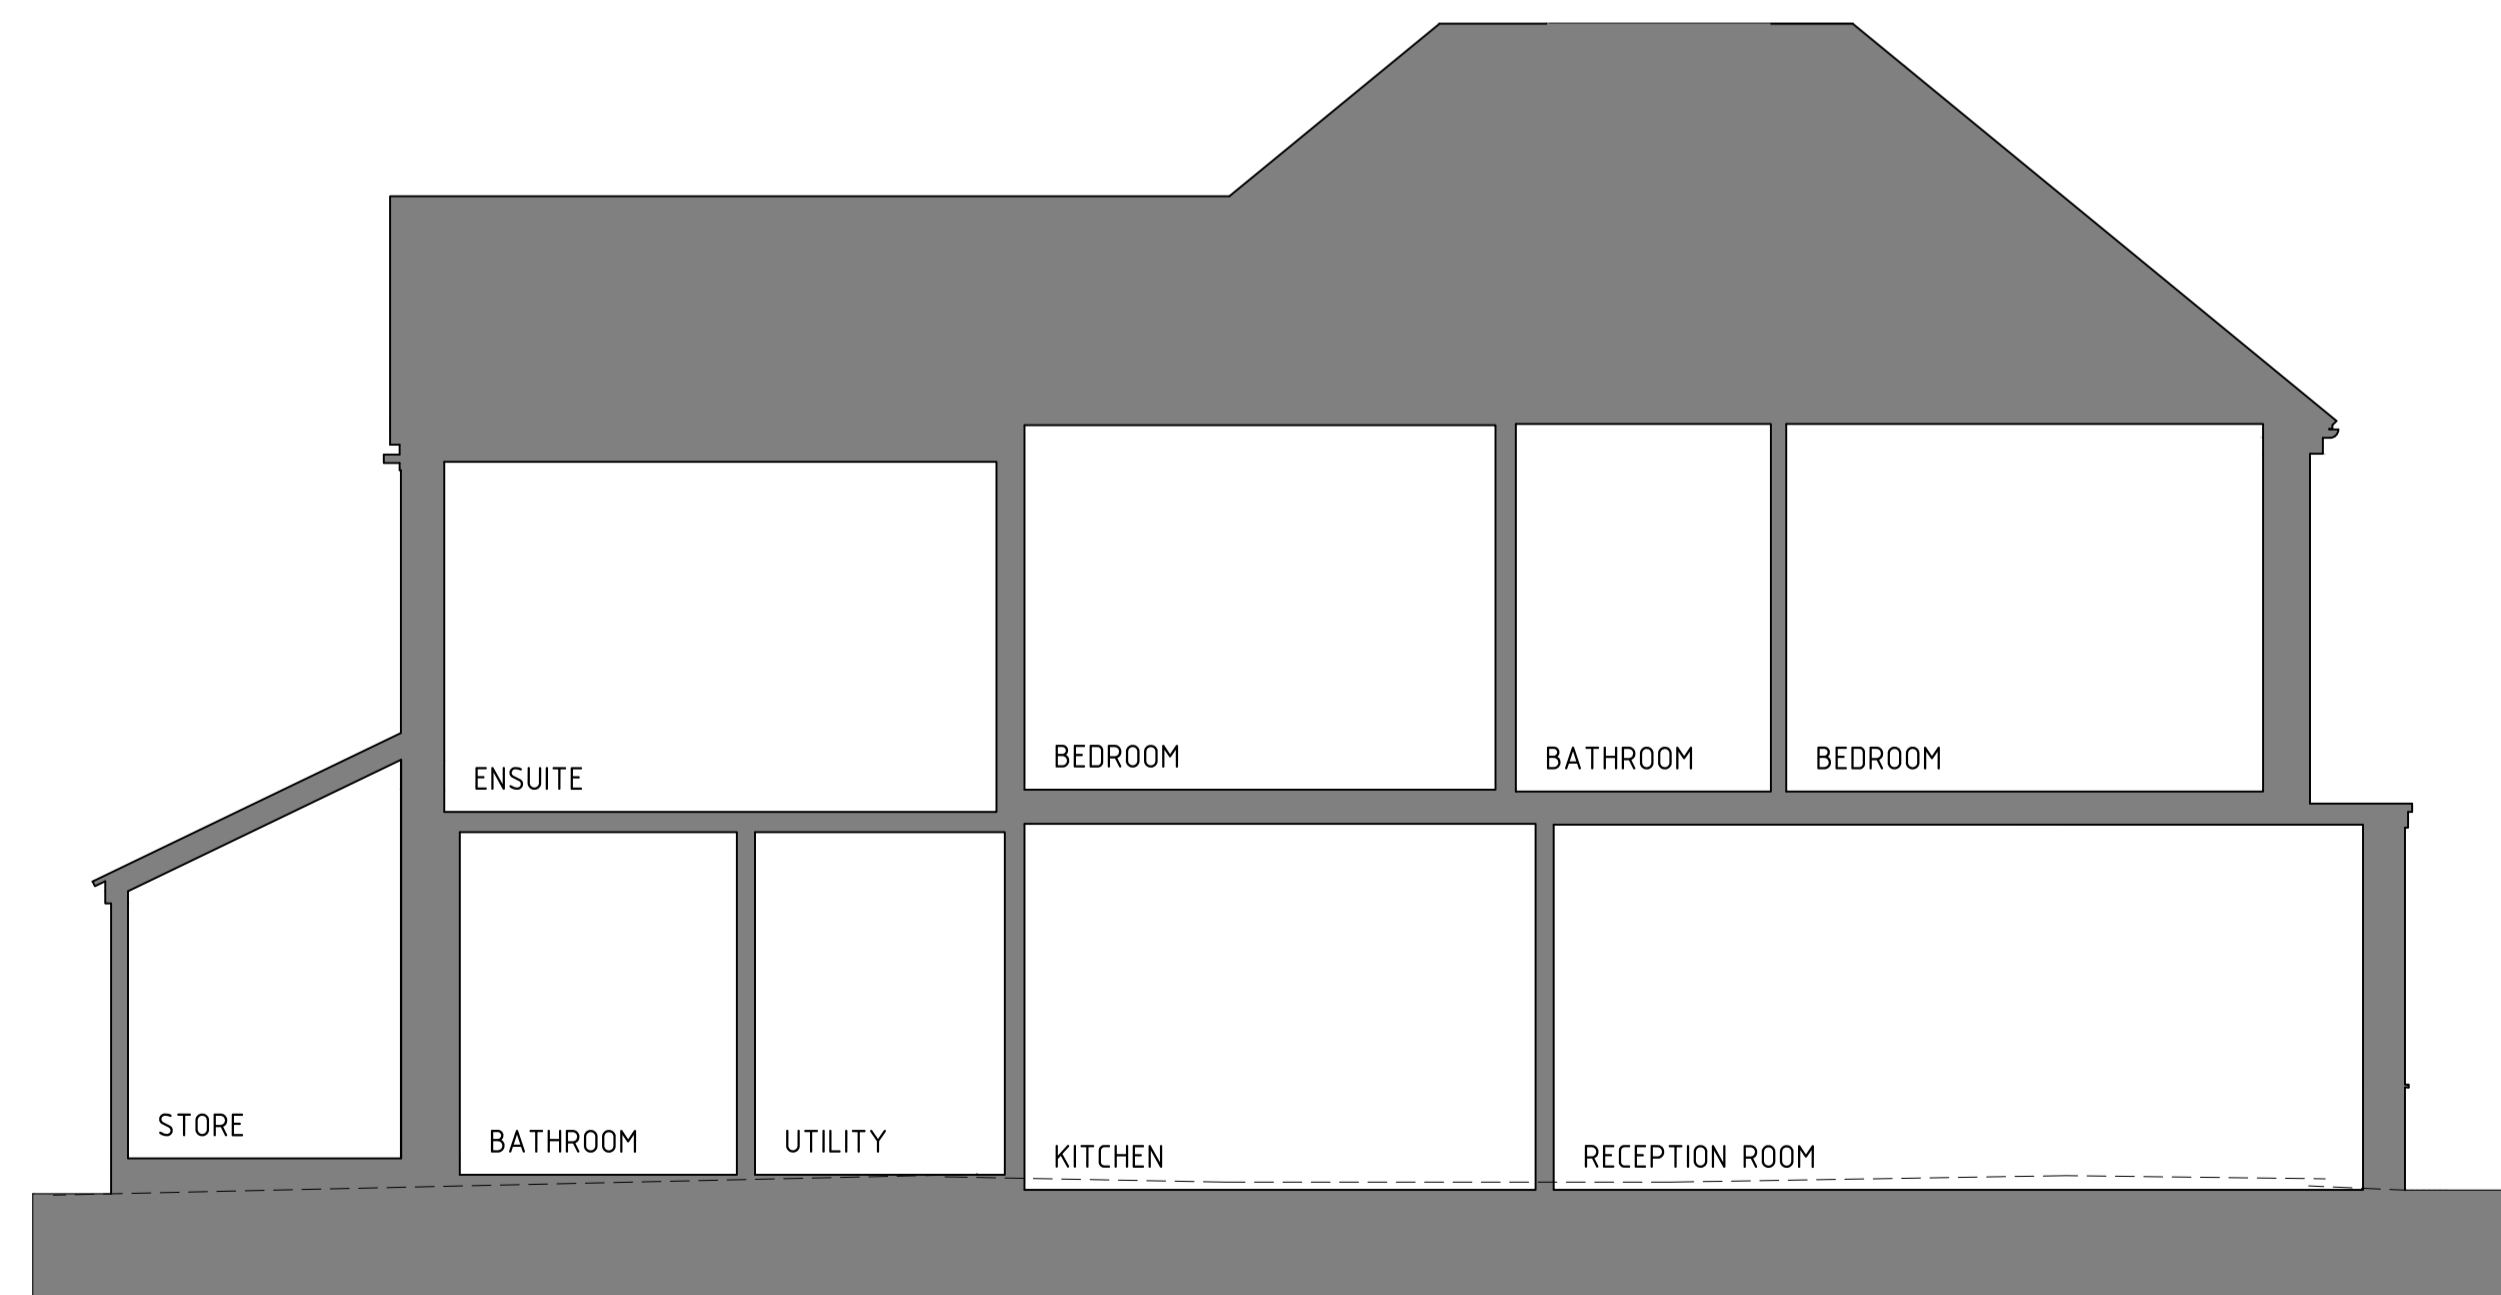

EXISTING SECTION AA

1:100 @ A3 / 1:50 @ A1



NOTES: THIS DRAWING IS THE COPYRIGHT OF MOOH DESIGN LTD. IT MAY NOT BE COPIED, ALTERED OR REPRODUCED WITHOUT WRITTEN AUTHORITY. THE USE OF THIS DRAWING BY THIRD PARTIES IS ENTIRELY AT THEIR OWN RISK.

THE DRAWING MUST NOT BE SCALED. ALL LEVELS AND DIMENSIONS MUST BE CHECKED ON SITE. FIGURED DIMENSIONS MUST BE CHECKED ON SITE, FIGURED DIMENSIONS SHOULD BE TAKEN IN PREFERENCE TO SCALED DIMENSIONS.

FOR PLANNING APPLICATION  
SUBMISSION PURPOSES ONLY

 LINE DENOTES EXISTING  
GROUND LINE ON SECTION

MATERIAL NOTES:

1. SLATE ROOF
2. PAINTED RENDER
3. RED BRICK
4. YELLOW BRICK QUOINS
5. WHITE UPVC WINDOWS AND DOORS
6. WHITE UPVC GUTTERING, FACIAS AND SOFFITS
7. PAINTED BRICK
8. TIMBER DOOR
9. DARK TIMBER CLADDING
10. POWDER COATED ALUMINIUM WINDOWS AND DOORS

REVISIONS: DATE: NOTE:



A | STUDIO 1, NEW BARN FARM, SUN HILL, CALBOURNE, IOW PO30 4JA  
T | 01983 555051  
W | WWW.MOODDESIGN.CO.UK  
E | HELLO@MOODDESIGN.CO.UK

CLIENT:  
CELINE & ADRIEN THOUHAZEAU

PROJECT:  
ALTERATIONS AND EXTENSIONS TO 34 ALBERT  
ROAD, GURNARD, PO31 8JU

DRAWING TITLE:  
EXISTING ELEVATIONS & SECTION AA

SCALE: DATE: DRAWN:  
1:100@A3 MARCH 24 EC  
1:50@A1

STAGE: CHECKED BY:  
PLANNING APPLICATION CC

JOB NUMBER: DRAWING NUMBER: REVISION:  
MDA248 PL 04 .