




PROPOSED CROSS SECTION



PROPOSED CROSS SECTION

1:100 @ A3 / 1:50 @ A1

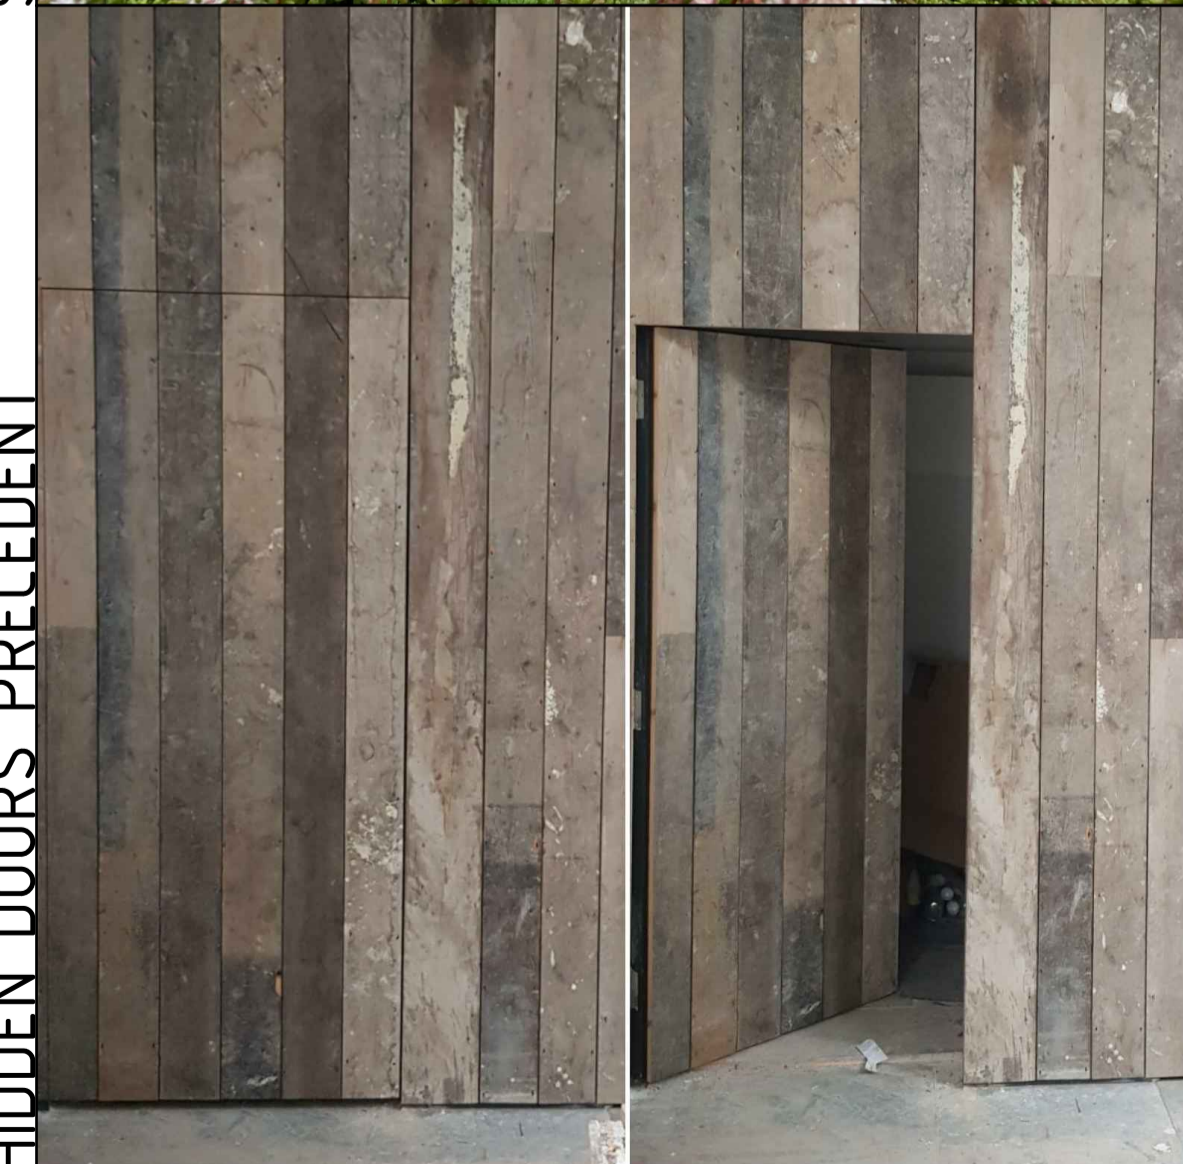

CLADDING PRECEDENTS

SEDUM & ROOF LIGHT

HIDDEN DOORS PRECEDENT

NOTES: THIS DRAWING IS THE COPYRIGHT OF MOOH DESIGN LTD. IT MAY NOT BE COPIED, ALTERED OR REPRODUCED WITHOUT WRITTEN AUTHORITY. THE USE OF THIS DRAWING BY THIRD PARTIES IS ENTIRELY AT THEIR OWN RISK.

THE DRAWING MUST NOT BE SCALED. ALL LEVELS AND DIMENSIONS MUST BE CHECKED ON SITE. FIGURED DIMENSIONS MUST BE CHECKED ON SITE. FIGURED DIMENSIONS SHOULD BE TAKEN IN PREFERENCE TO SCALED DIMENSIONS.

FOR PLANNING APPLICATION
SUBMISSION PURPOSES ONLY



MATERIAL NOTES:

1. SLATE ROOF
2. PAINTED RENDER
3. RED BRICK
4. YELLOW BRICK QUOINS
5. WHITE UPVC WINDOWS AND DOORS
6. WHITE UPVC GUTTERING, FACIAS AND SOFFITS
7. PAINTED BRICK
8. TIMBER DOOR
9. DARK TIMBER CLADDING
10. POWDER COATED ALUMINIUM WINDOWS AND DOORS
11. PAINTED RENDER

REVISIONS: DATE: NOTE:



A | STUDIO 1, NEW BARN FARM, SUN HILL, CALBOURNE, IOW PO30 4JA
T | 01983 555051
W | WWW.MOODDESIGN.CO.UK
E | HELLO@MOODDESIGN.CO.UK

CLIENT:
CELINE & ADRIEN THOUMAZEAU

PROJECT:
ALTERATIONS AND EXTENSIONS TO 34 ALBERT ROAD, GURNARD, PO31 8JU

DRAWING TITLE:
PROPOSED CROSS SECTIONS

SCALE: 1:100@A3 / 1:50@A1
DATE: MARCH 24
DRAWN: EC

STAGE: PLANNING APPLICATION
CHECKED BY: CC

JOB NUMBER: MDA248
DRAWING NUMBER: PL 09
REVISION: .