



PROPOSED SOUTH (REAR) ELEVATION

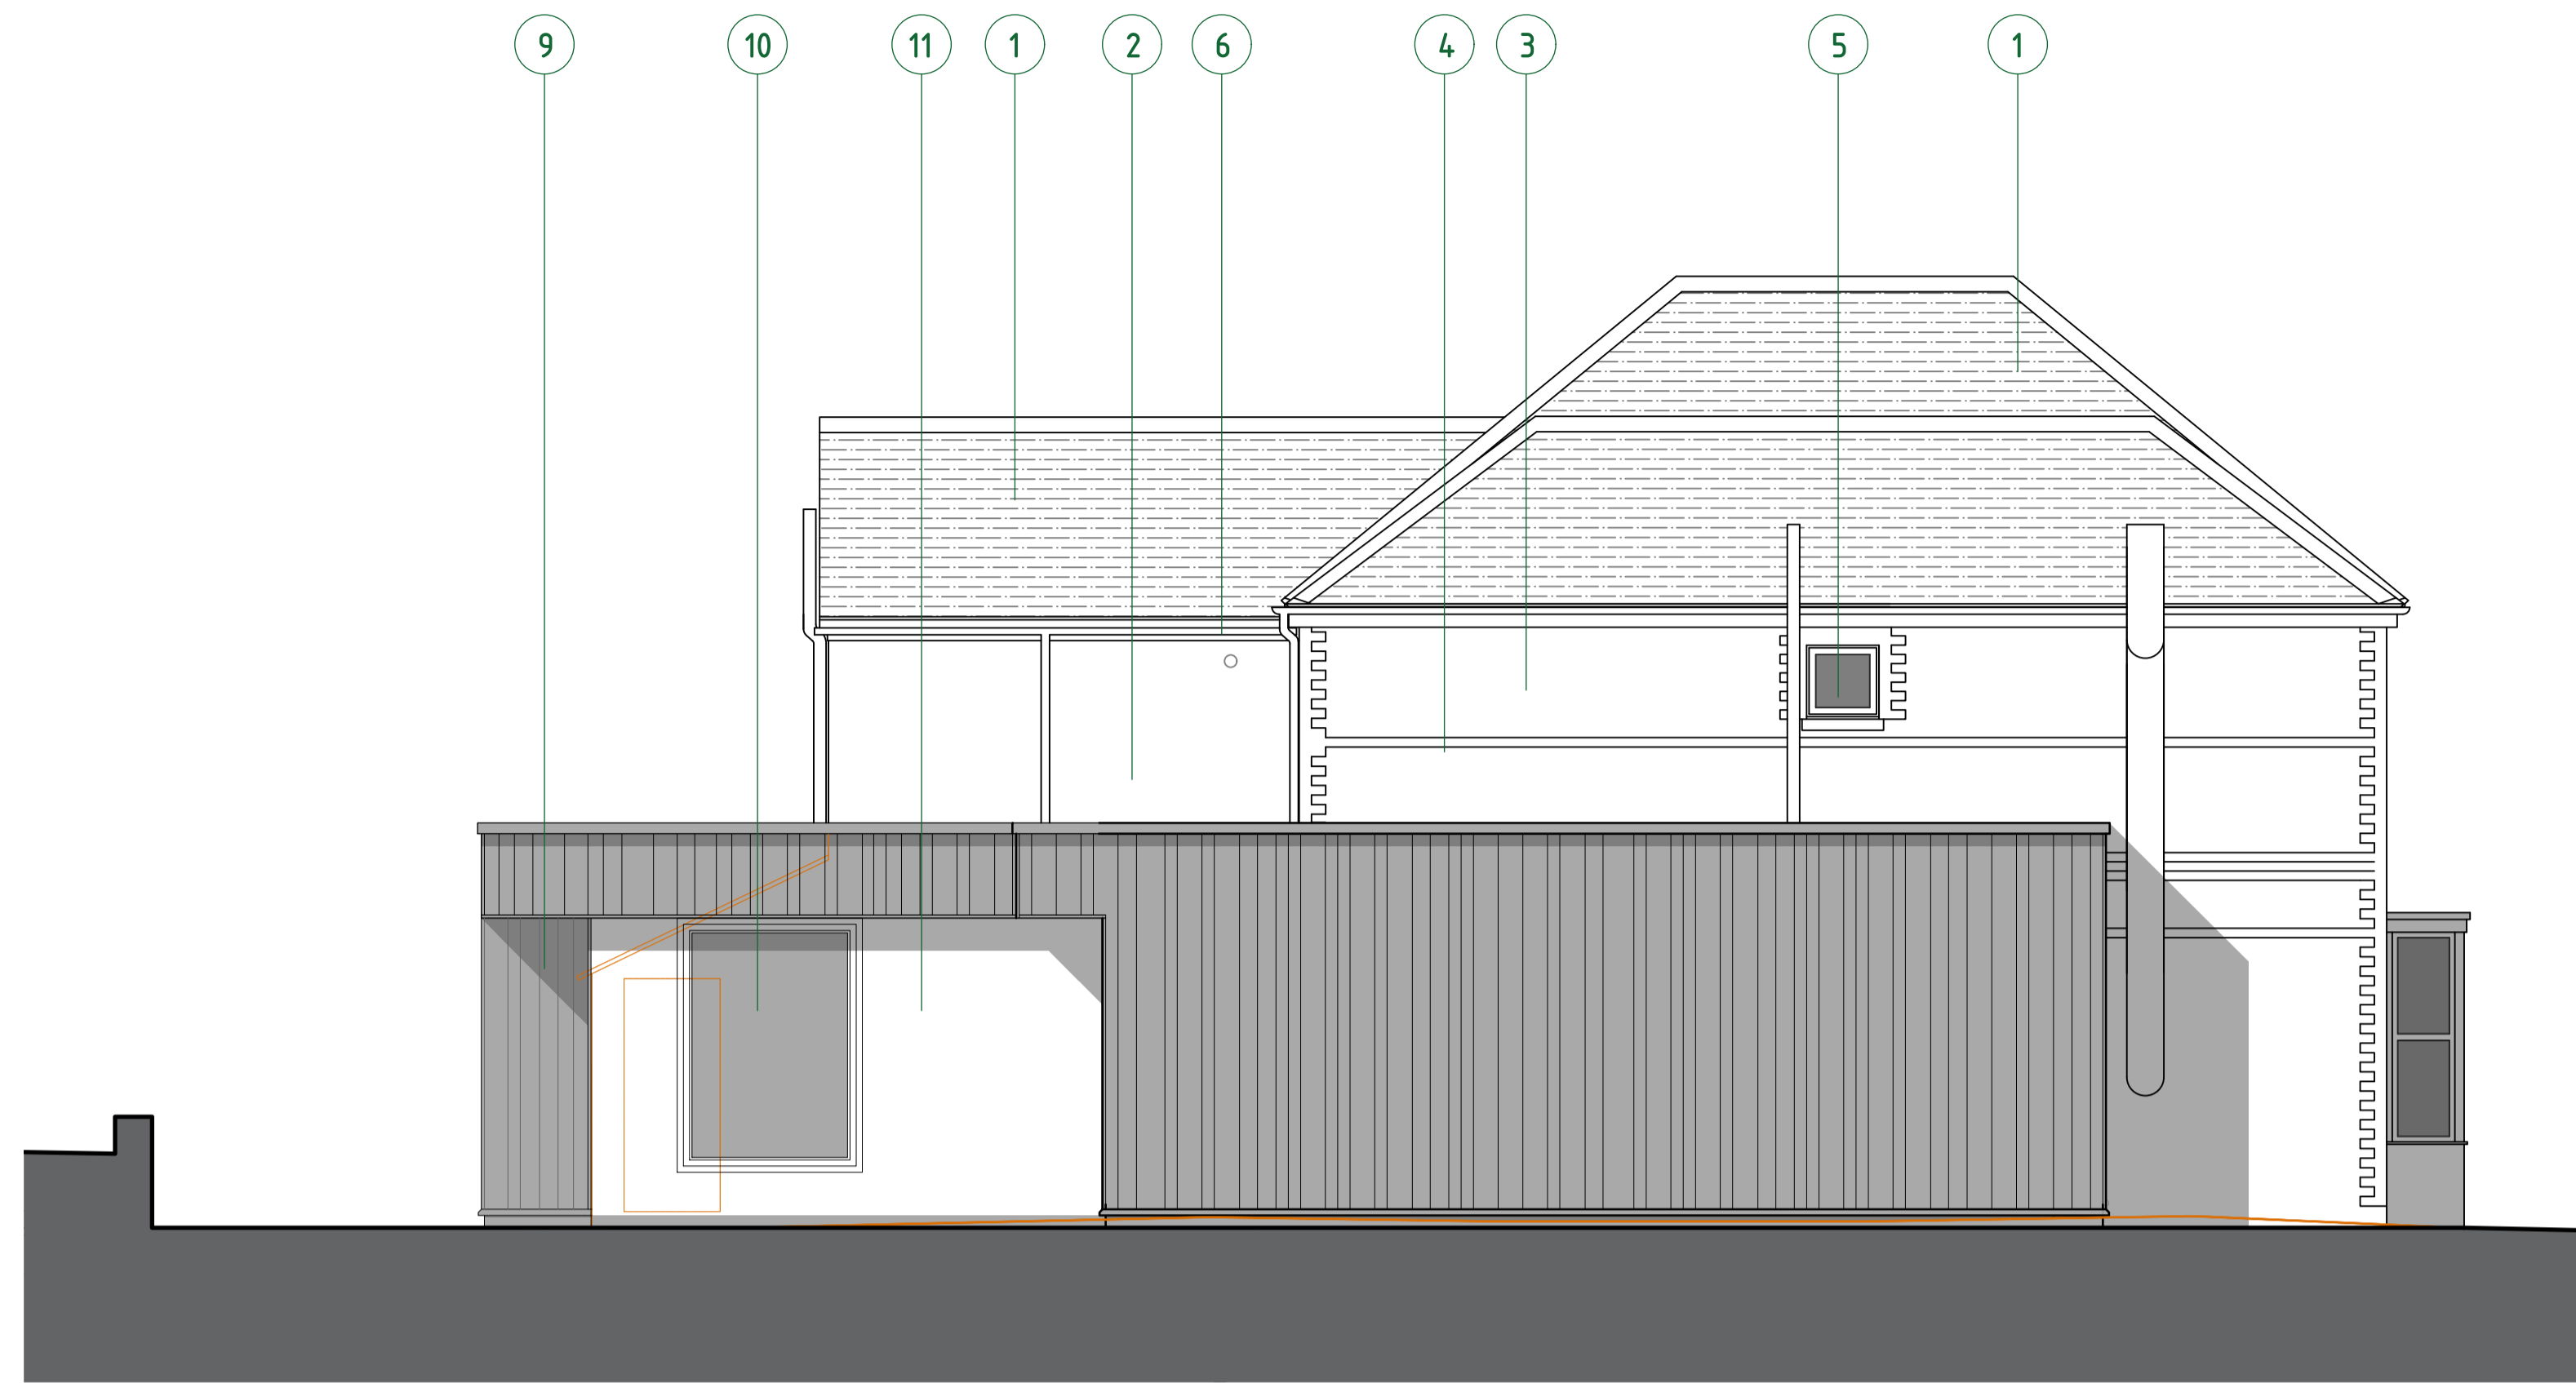

PROPOSED EAST (SIDE) ELEVATION



PROPOSED NORTH (FRONT) ELEVATION

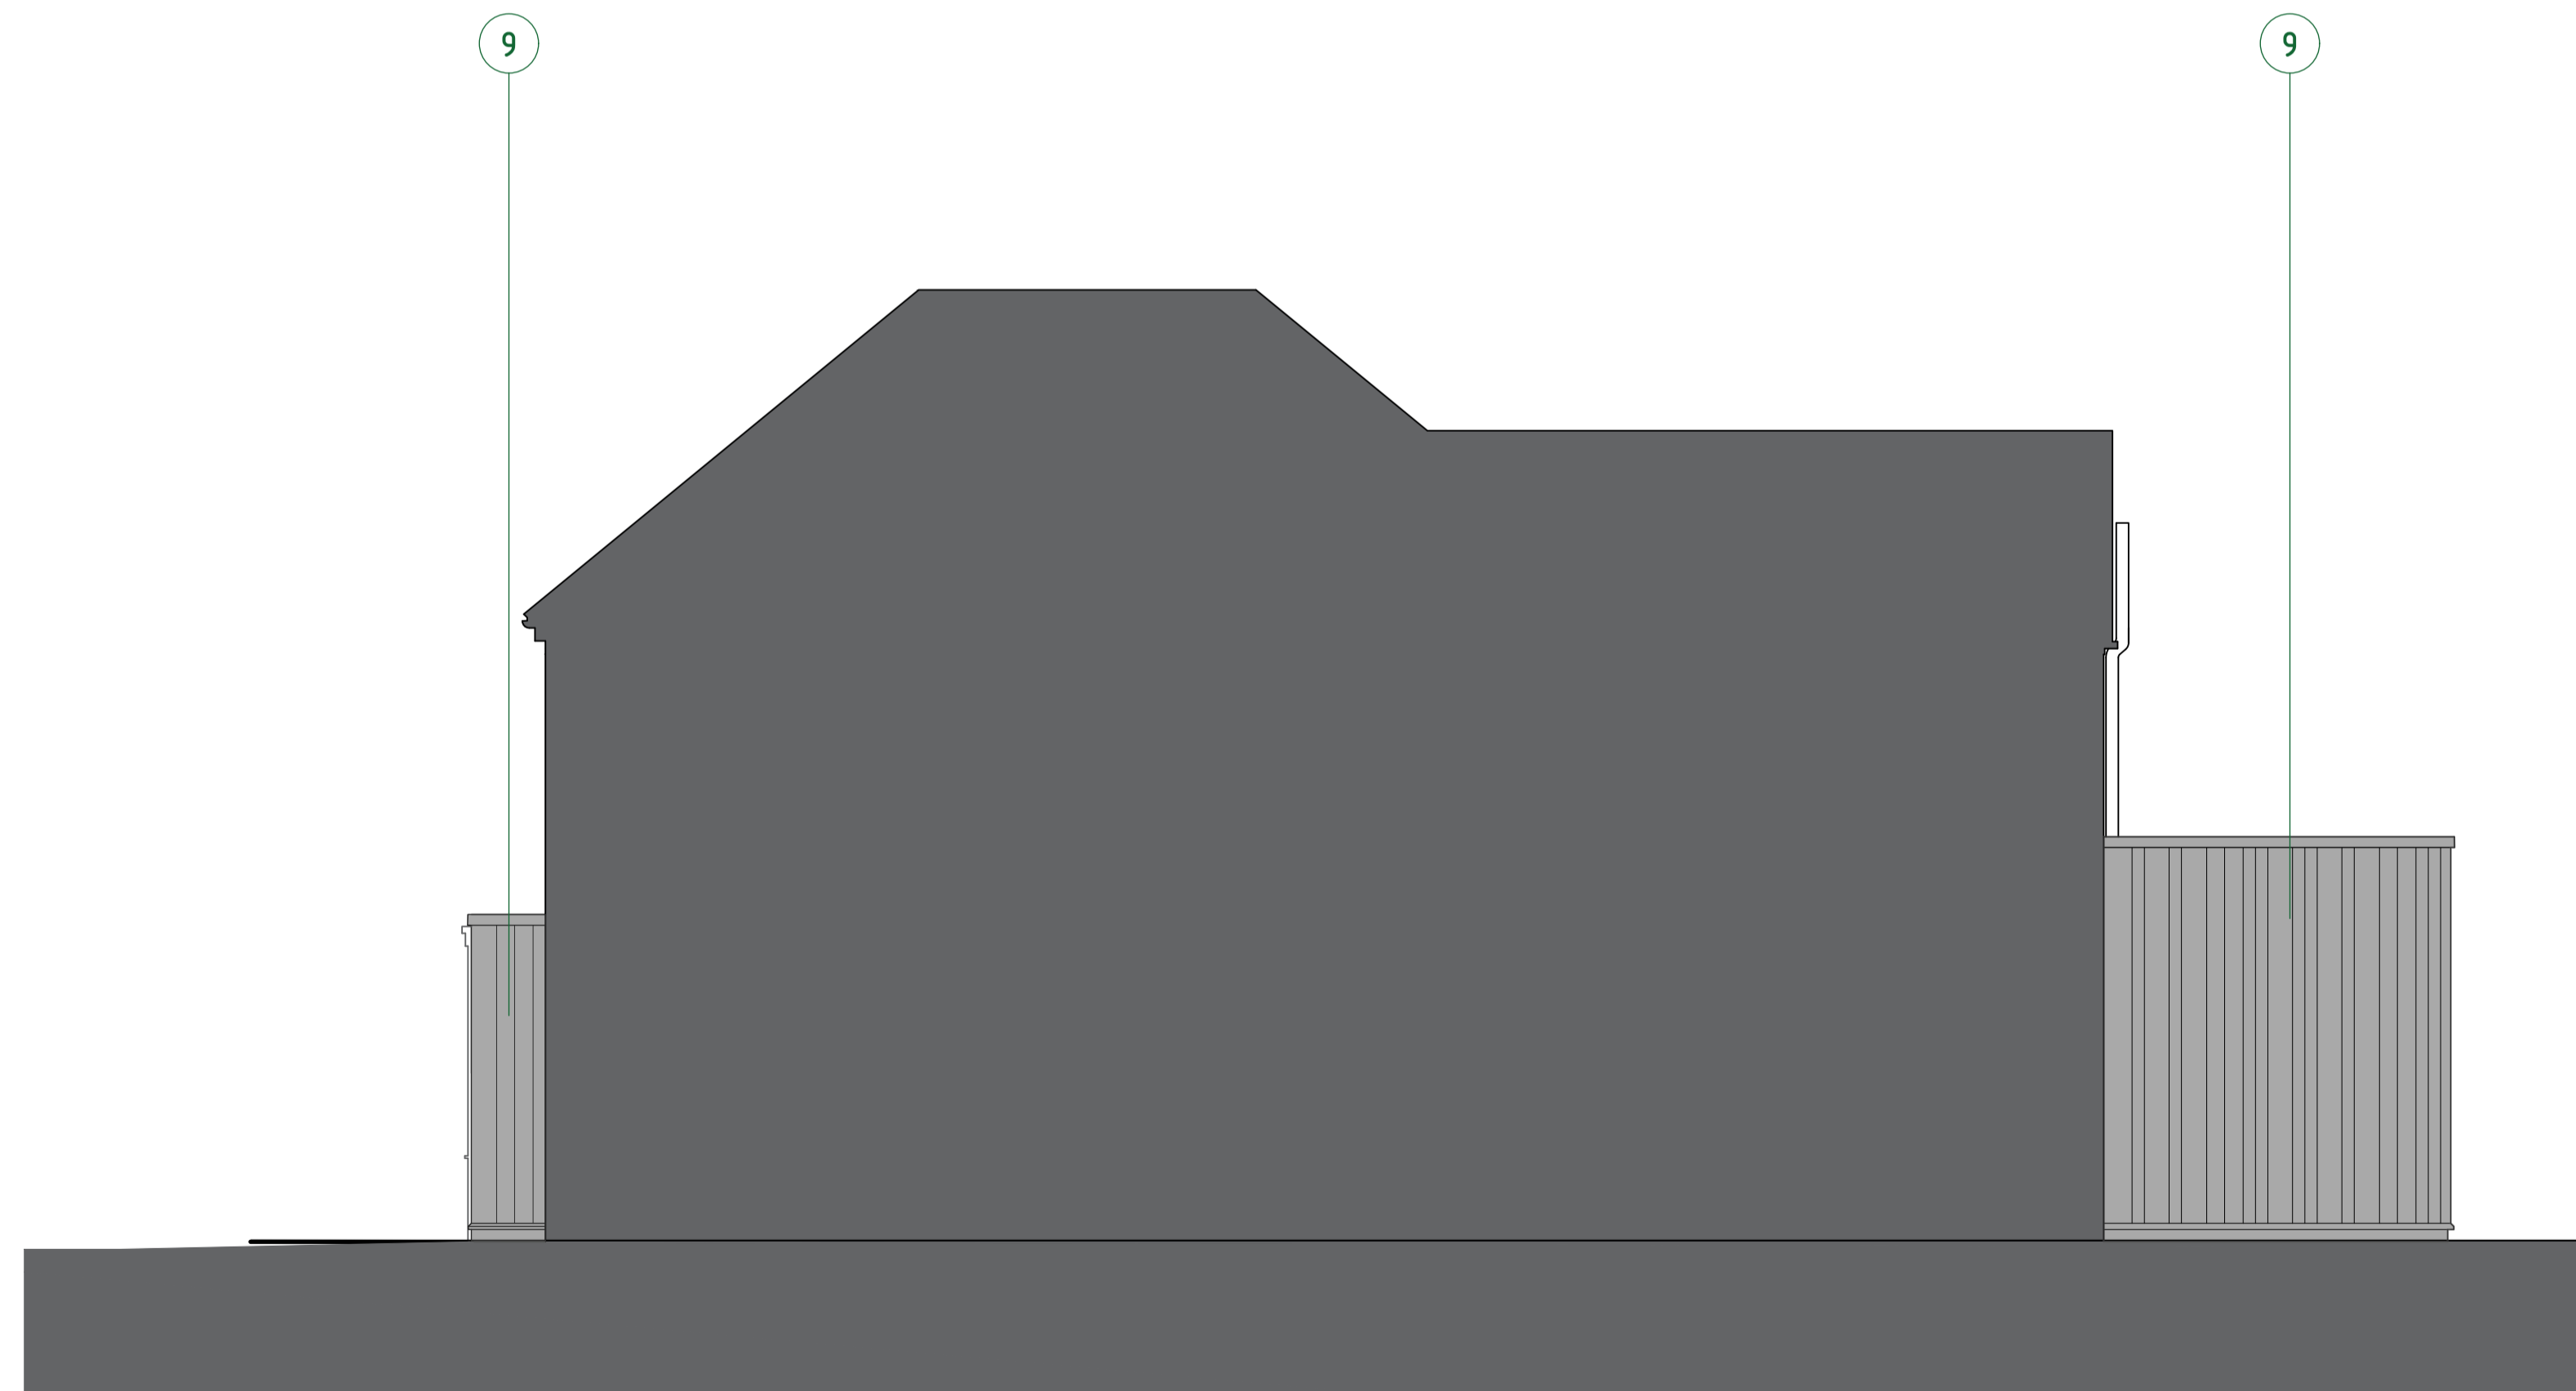

PROPOSED WEST SIDE ELEVATION

1:100 @ A3 / 1:50 @ A1



NOTES: THIS DRAWING IS THE COPYRIGHT OF MOOH DESIGN LTD. IT MAY NOT BE COPIED, ALTERED OR REPRODUCED WITHOUT WRITTEN AUTHORITY. THE USE OF THIS DRAWING BY THIRD PARTIES IS ENTIRELY AT THEIR OWN RISK.

THE DRAWING MUST NOT BE SCALED. ALL LEVELS AND DIMENSIONS MUST BE CHECKED ON SITE. FIGURED DIMENSIONS MUST BE CHECKED ON SITE, FIGURED DIMENSIONS SHOULD BE TAKEN IN PREFERENCE TO SCALED DIMENSIONS.

FOR PLANNING APPLICATION
SUBMISSION PURPOSES ONLY



- MATERIAL NOTES:
1. SLATE ROOF
 2. PAINTED RENDER
 3. RED BRICK
 4. YELLOW BRICK QUOINS
 5. WHITE UPVC WINDOWS AND DOORS
 6. WHITE UPVC GUTTERING, FACIAS AND SOFFITS
 7. PAINTED BRICK
 8. TIMBER DOOR
 9. DARK TIMBER CLADDING
 10. POWDER COATED ALUMINIUM WINDOWS AND DOORS
 11. PAINTED RENDER

REVISIONS: DATE: NOTE:



A | STUDIO 1, NEW BARN FARM, SUN HILL, CALBOURNE, IOW PO30 4JA
T | 01983 555051
W | WWW.MOOHDESIGN.CO.UK
E | HELLO@MOOHDESIGN.CO.UK

CLIENT:
CELINE & ADRIEN THOUHAZEAU

PROJECT:
ALTERATIONS AND EXTENSIONS TO 34 ALBERT ROAD, GURNARD, PO31 8JU

DRAWING TITLE:
PROPOSED ELEVATIONS

| | | |
|-------------------------------|-------------------|--------------|
| SCALE: 1:100@A3 1:50@A1 | DATE: MARCH 24 | DRAWN: EC |
|-------------------------------|-------------------|--------------|

| | |
|--------------------------------|-------------------|
| STAGE: PLANNING APPLICATION | CHECKED BY: CC |
|--------------------------------|-------------------|

| | | |
|-----------------------|--------------------------|----------------|
| JOB NUMBER: MDA248 | DRAWING NUMBER: PL 08 | REVISION: . |
|-----------------------|--------------------------|----------------|