


01 Site Block Plan @ 1:200 (1:400 @ A3)
1001

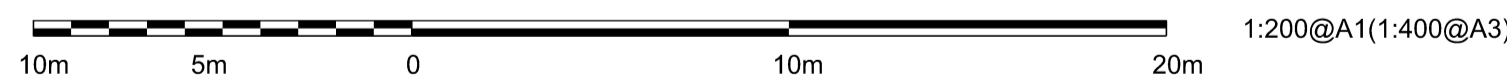


Legend:

- Site Boundary
- Project location
- - - Station Ownership Boundary as per NR Title Plan
- · - · - Listed Building Line

General Notes:

1. Do not scale from drawing;
2. All dimensions in millimeters unless noted otherwise;
3. All drawings are to be read in colour;
4. Please refer to outline Specification.
5. All dimensions and levels based on existing survey information. All dimensions and levels to be validated at Contractor's Detailed design stage and prior to Construction;
6. All setting out to be confirmed by Contractor for approval by SWR Design Manager for co-ordination with specialist suppliers. The Contractor is to notify the design team of any discrepancies.
7. Drawing for interim layout only. Further development required by D&B Contractor.
8. Refer to project risk register, to be issued at end of GRIP 4. SHE boxes have been excluded from this issue.
9. Fire strategy subject to further detail design.

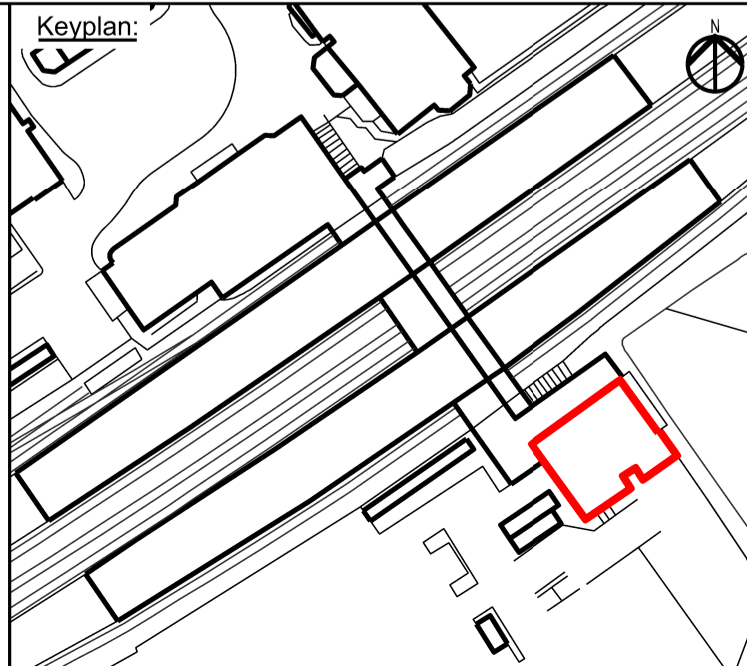

Architect:
WestonWilliamson+Partners
12 Valentine Place
London
SE1 8QH
Tel +44(0) 20 7401 8877
www.westonwilliamson.com

Rev	Date	Description	Drawn	Check	Approv
B01	08/02/2024	Planning Submission	SSIL	JBB	RR

Project: Mid-Tier South Western Railways Projects				
Title: Surbiton Station Site Block Plan				
Scale: 1:500 @ A1	Date: 08/02/24	Drawn: SSIL	Checked: JBB	Approved: RR
Status: Planning Submission				
Drawing Number: 1019-WWP-SUR-00-PL-A-1001				Revision: B01