



KEY:
 SILL: - INTERNAL WINDOW SILL HEIGHT
 HEAD: - INTERNAL WINDOW HEAD HEIGHT
 FFL: - FINISHED FLOOR LEVEL
 HT: - FLOOR TO CEILING HEIGHT

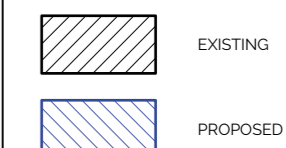

ALL DIMENSIONS TO BE CHECKED ON SITE

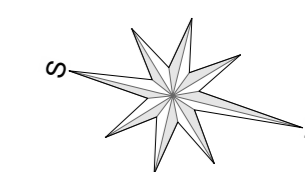

REV.	DATE	DESCRIPTION
------	------	-------------


17 WILTON CRESCENT
LONDON

THIRD FLOOR
PLANS


DRNG No	SCALE	DATE
PL-07/2 L2	1:50 @ A1	MARCH 2024



5 ST JAMES'S SQUARE
LONDON SW1Y 4JU
T 020 7451 0955 mail@stanhopegate.co.uk
www.stanhopegatearchitecture.com

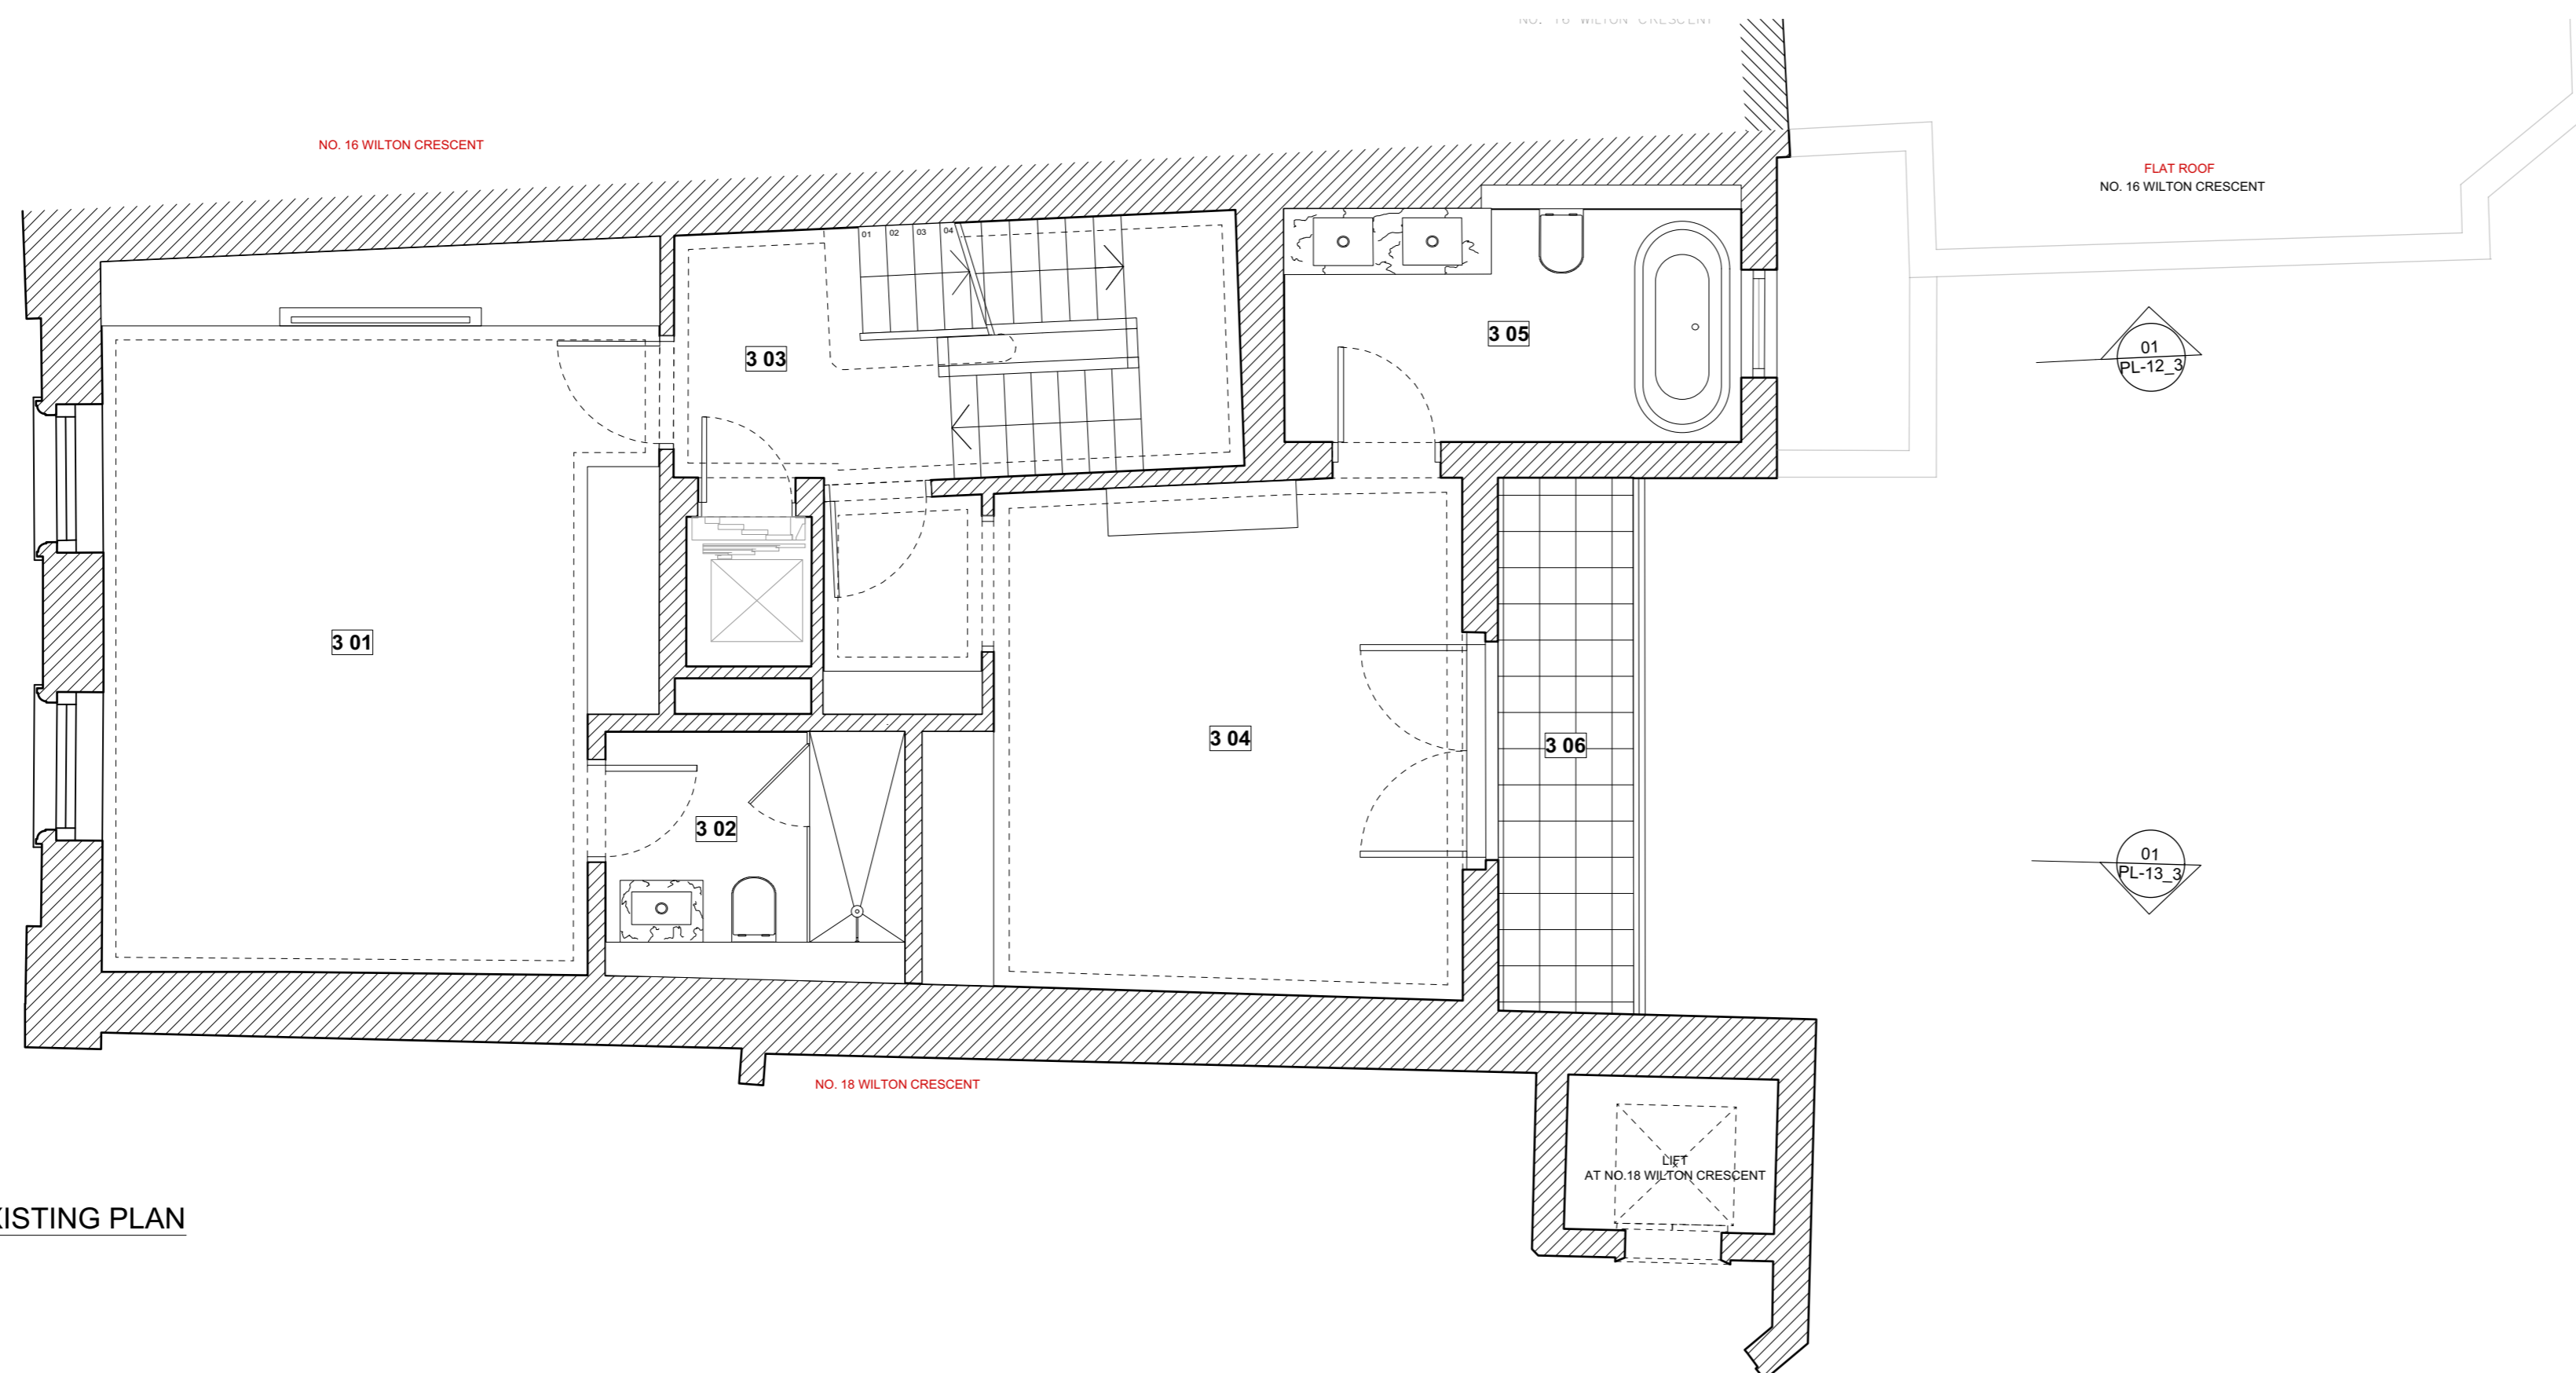

1 THIRD FLOOR - EXISTING PLAN
PL-07/2 L2 SCALE: 1:50

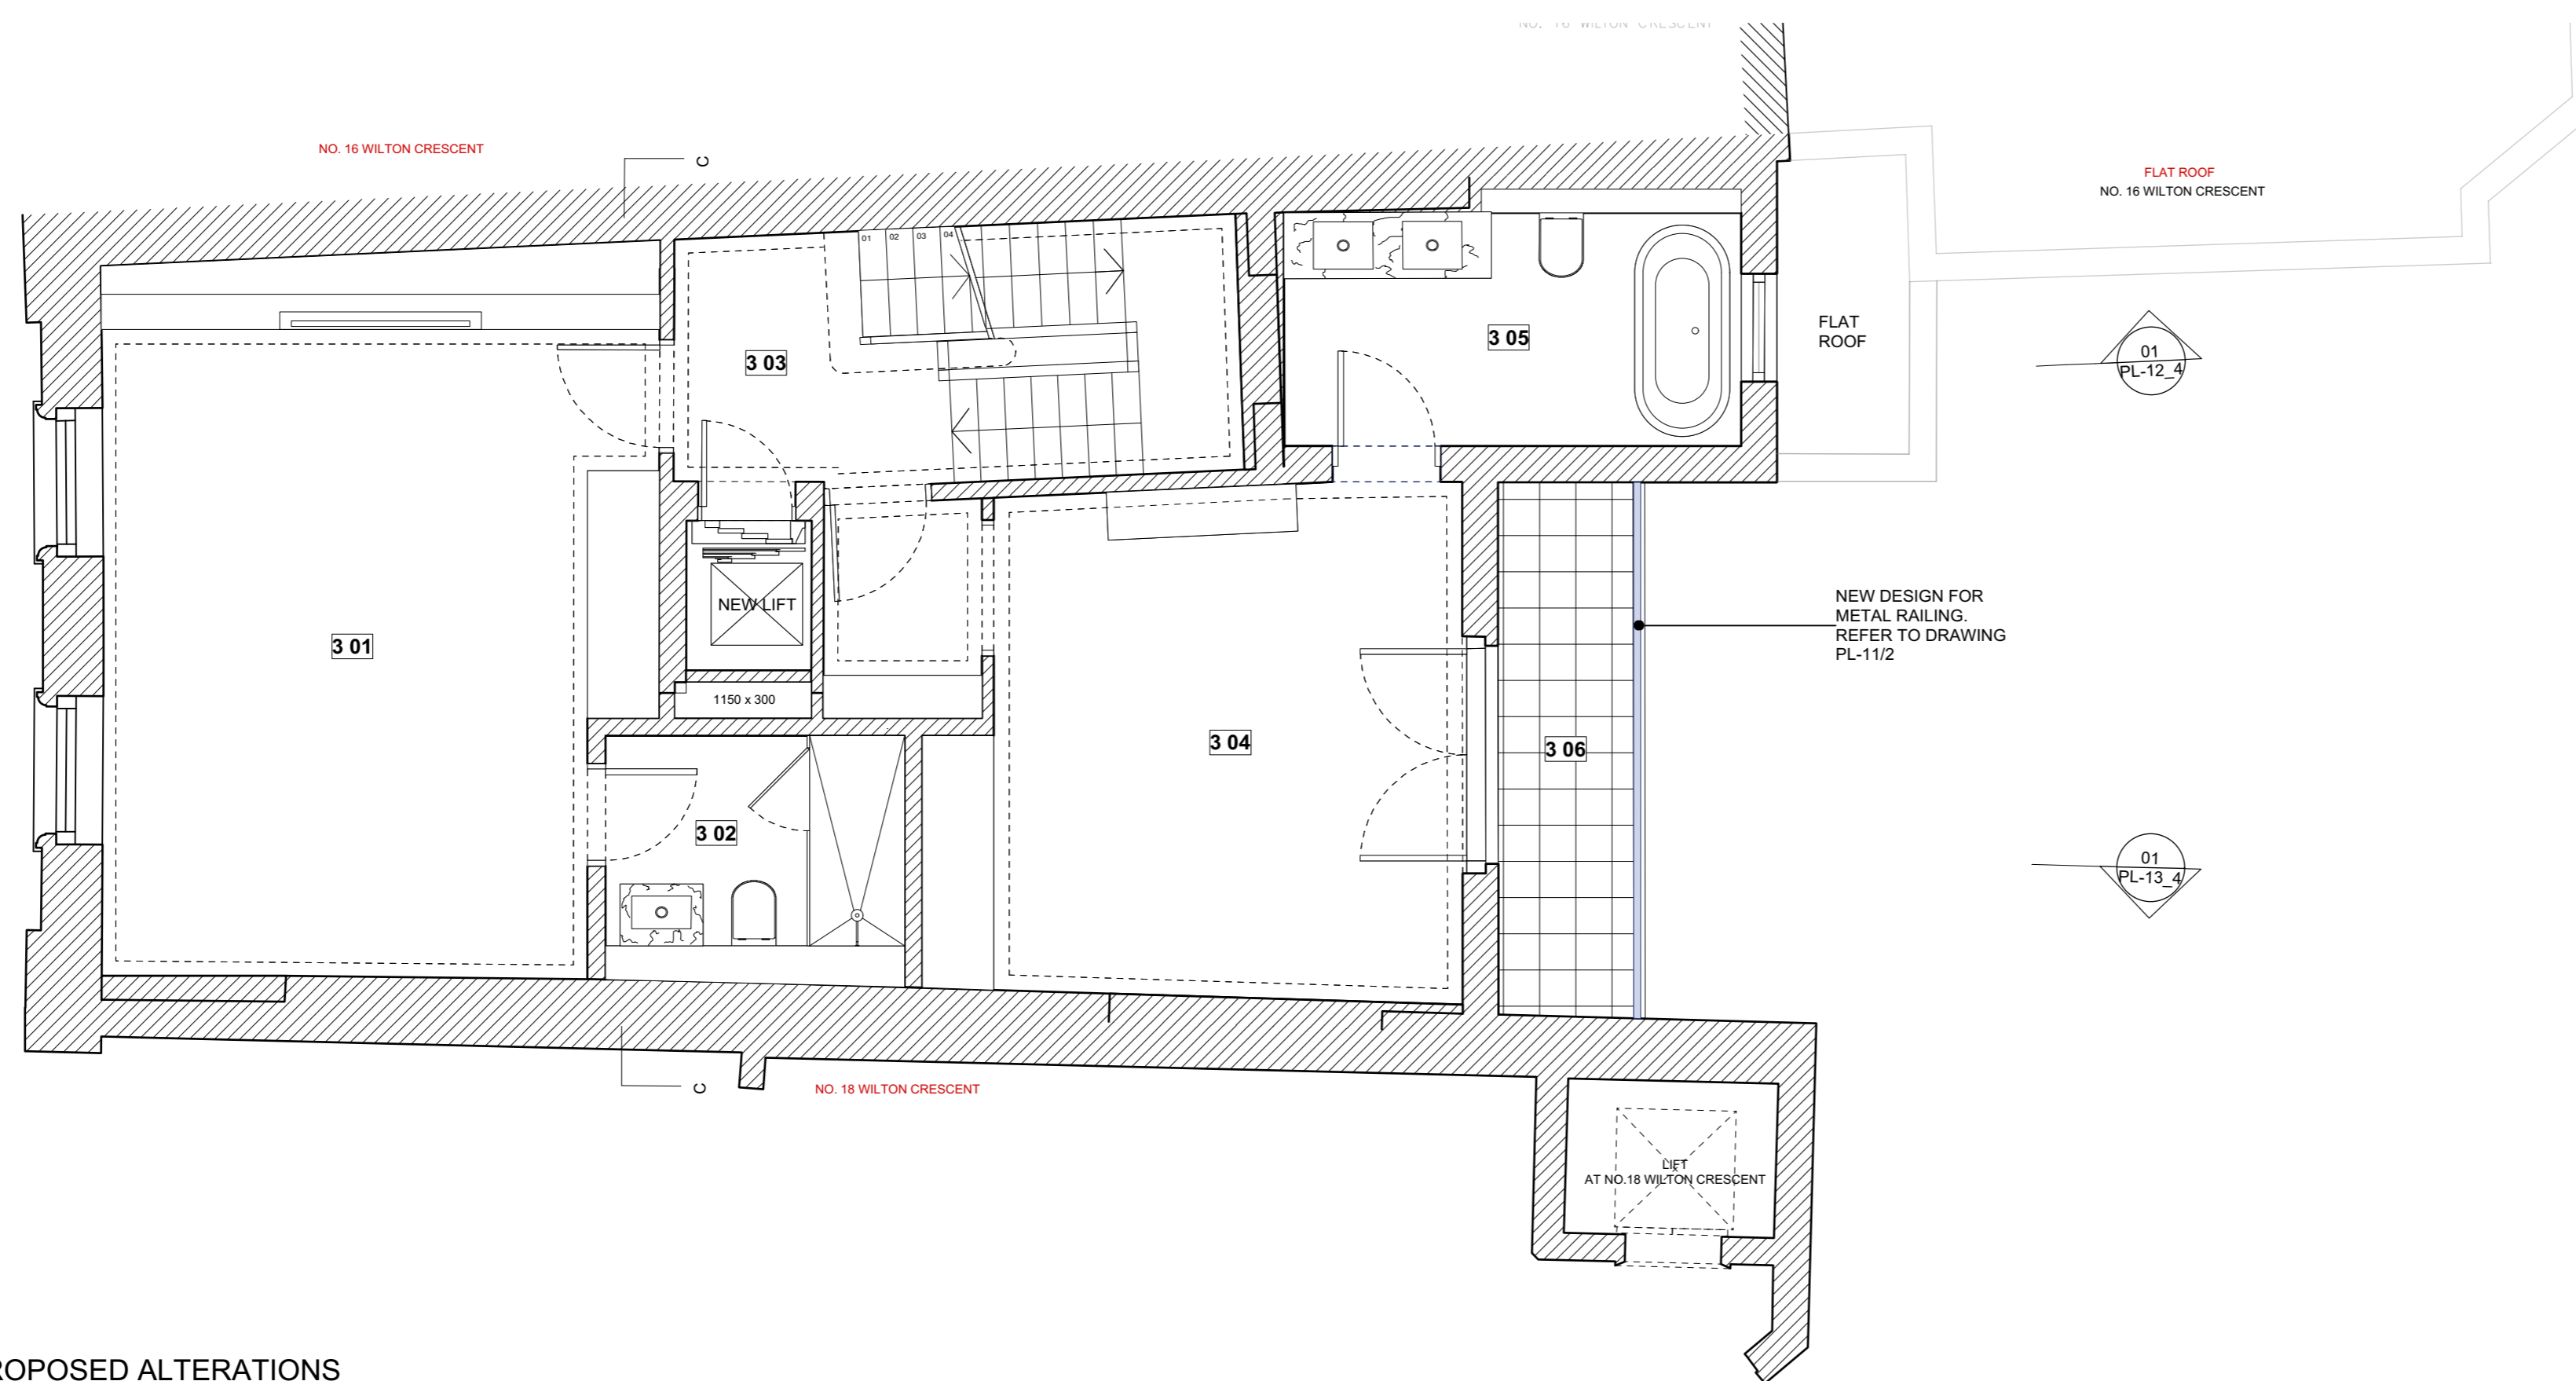

2 THIRD FLOOR - PROPOSED ALTERATIONS
PL-07/2 L2 SCALE: 1:50

