



THIS DRAWING IS FOR AESTHETIC DESIGN INFORMATION PURPOSES ONLY & DOES NOT CONTAIN ANY INFORMATION FOR CONSTRUCTION, PERMITS OR COMPLIANCE TO BUILDING REGULATIONS.

DRAWING MAY BE SCALED FROM FOR PURPOSES OF PLANNING. USE FIGURED DIMENSIONS ONLY OR CONSULT THE ARCHITECT.

KEY:
 SILL: - INTERNAL WINDOW SILL HEIGHT
 HEAD: - INTERNAL WINDOW HEAD HEIGHT
 FFL: - FINISHED FLOOR LEVEL
 HT: - FLOOR TO CEILING HEIGHT

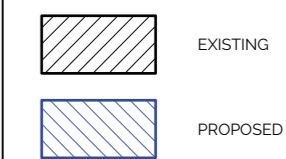

ALL DIMENSIONS TO BE CHECKED ON SITE

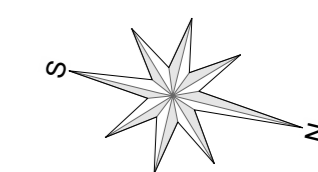

REV.	DATE	DESCRIPTION
------	------	-------------


17 WILTON CRESCENT
LONDON

GARDEN
PROPOSED WORKS


DRNG No PL-11/3 L2	SCALE 1:50 @ A1	DATE MARCH 2024
-----------------------	--------------------	--------------------




5 ST JAMES'S SQUARE
LONDON SW1Y 4JU
T 020 7451 0955 mail@stanhopegate.co.uk
www.stanhopegatearchitecture.com

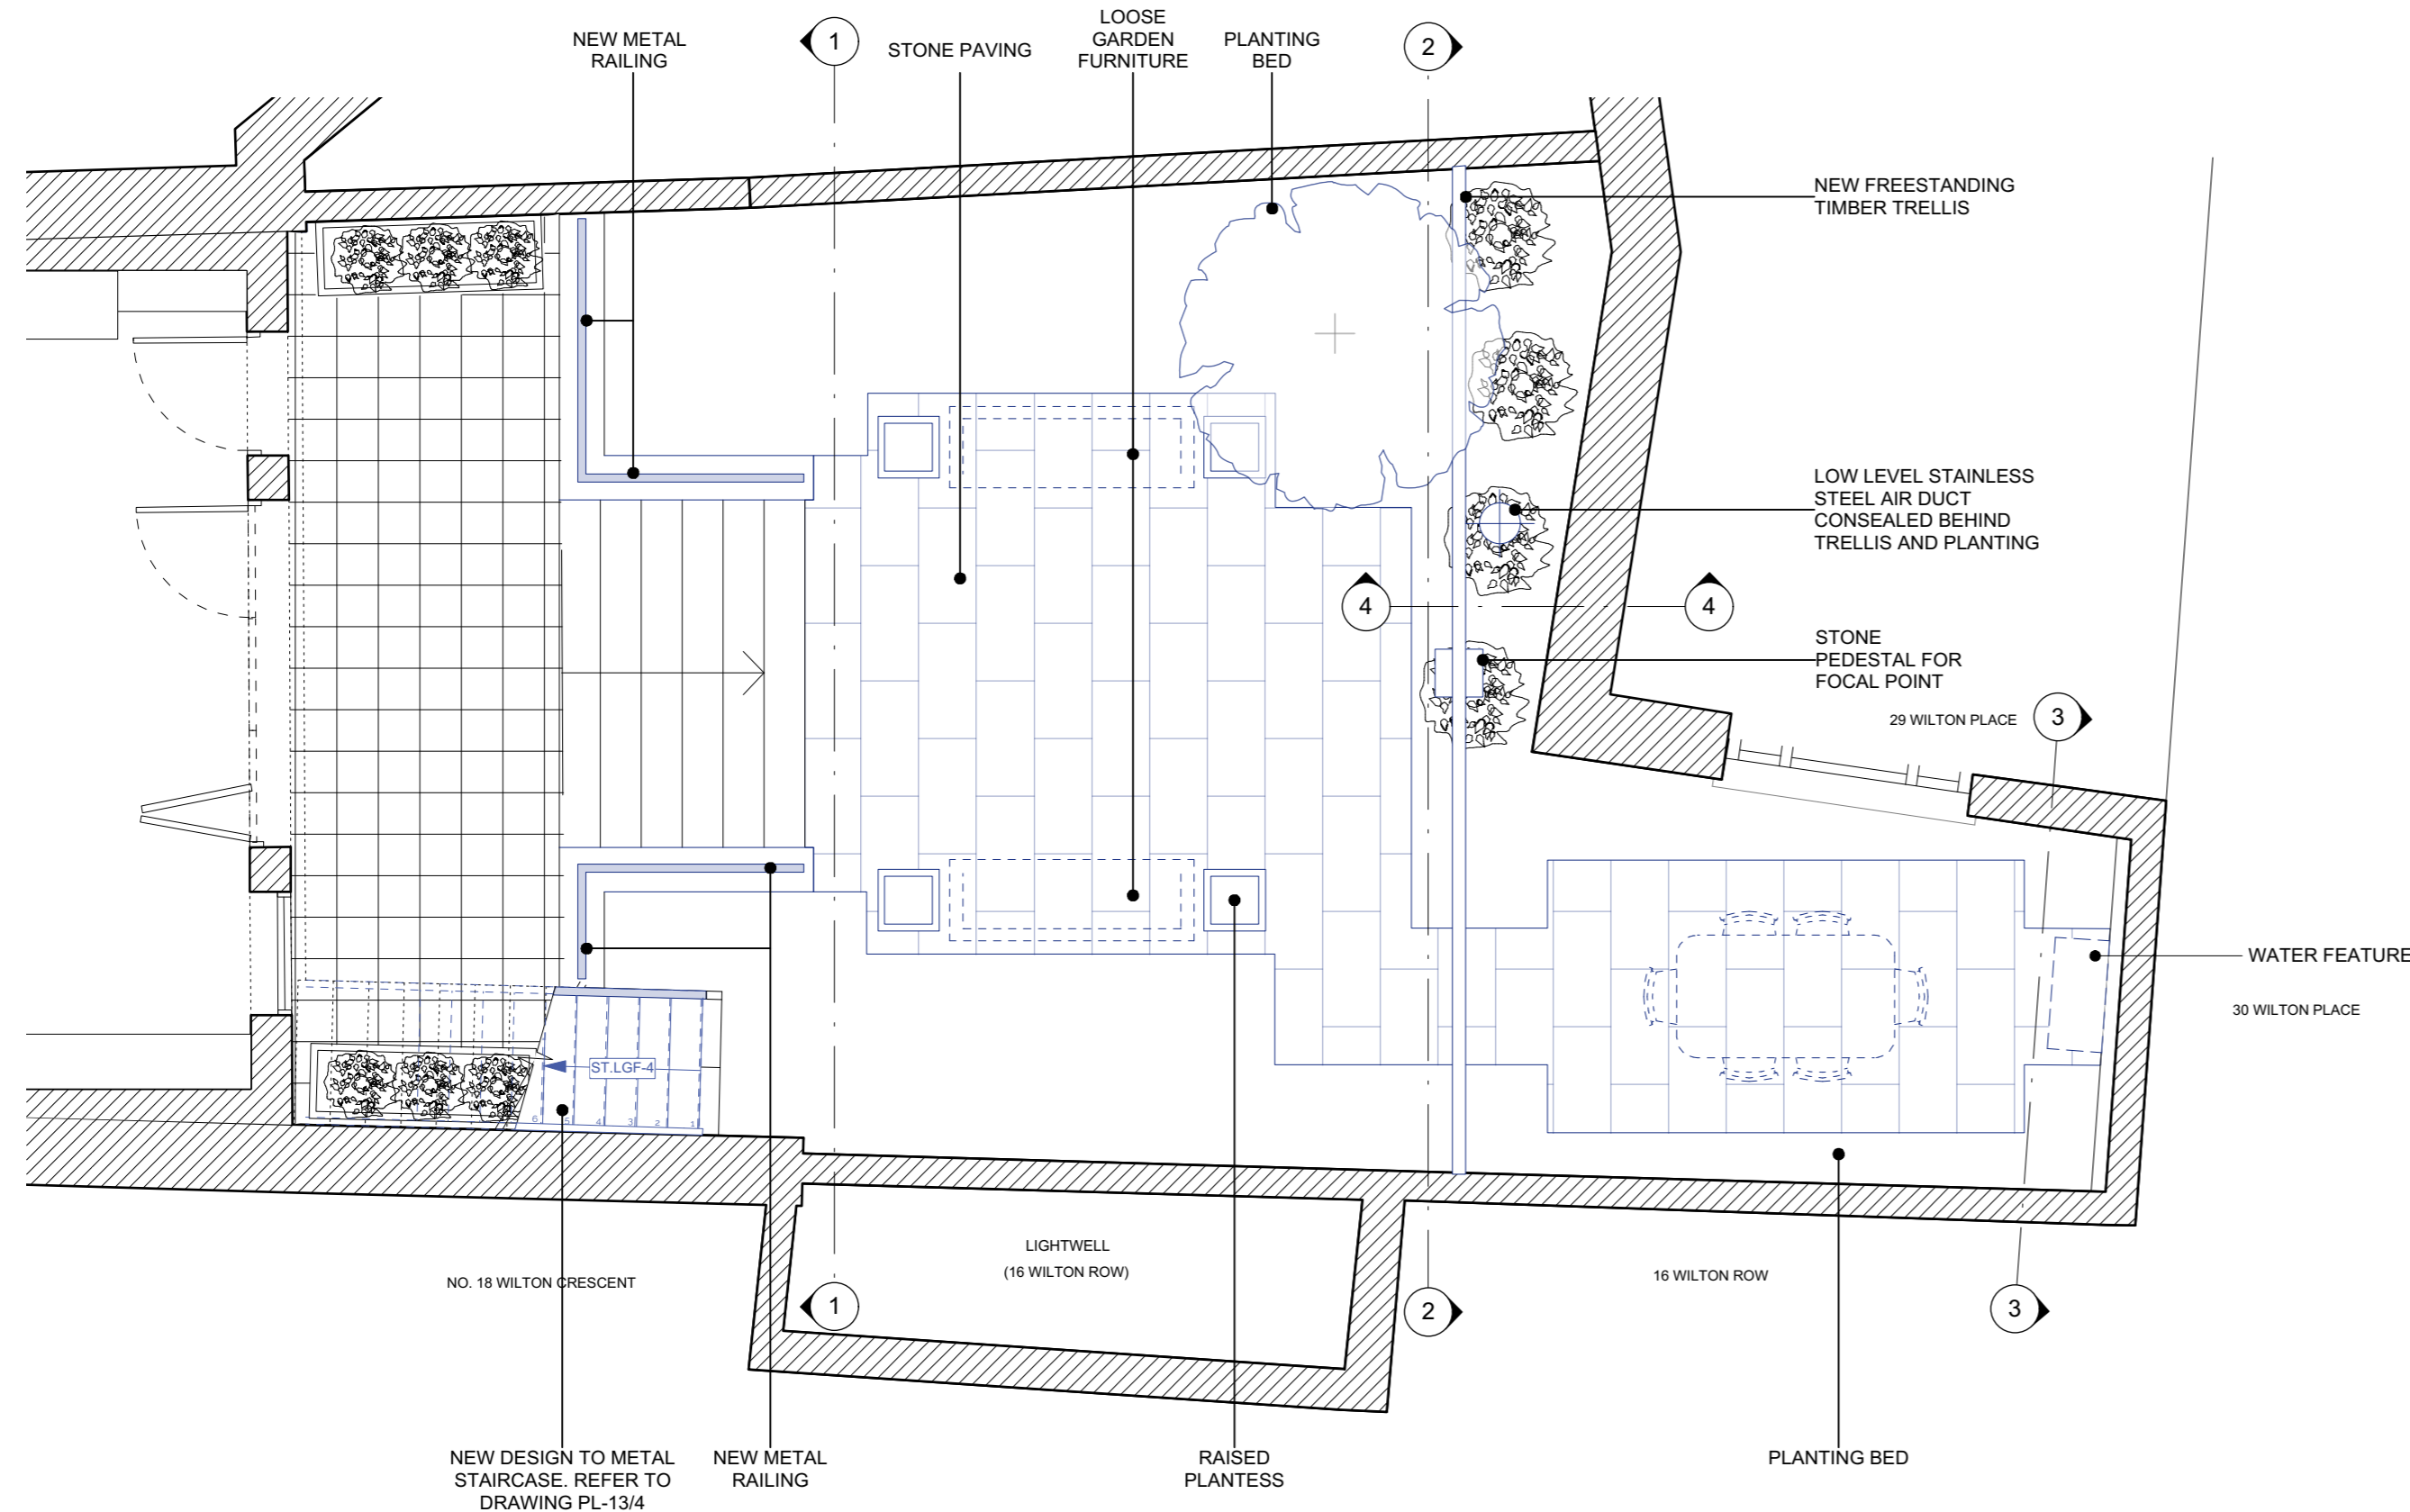


5 GARDEN - PROPOSED
SCALE: 1:50

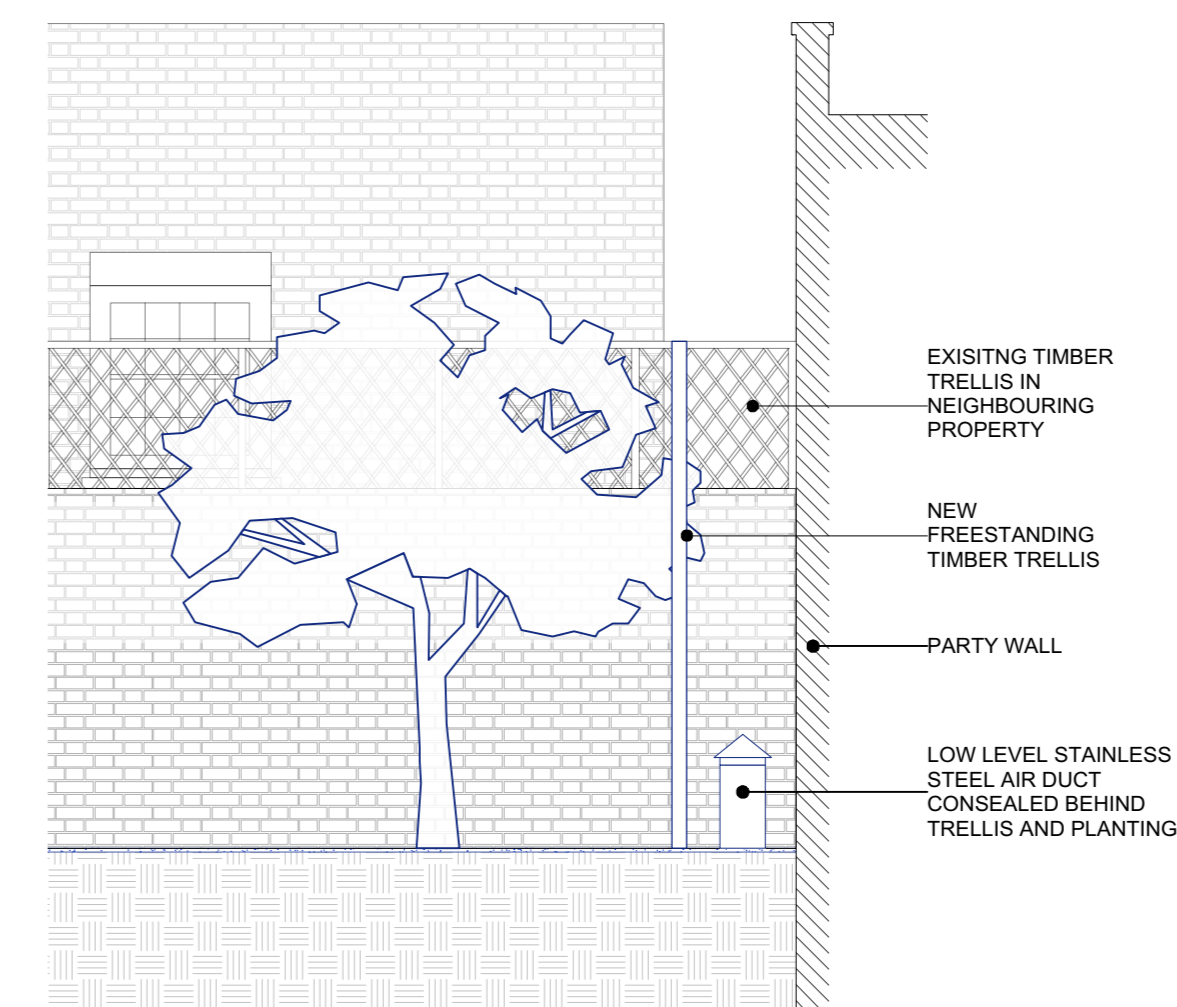


4 GARDEN - WEST VIEW
SCALE: 1:50

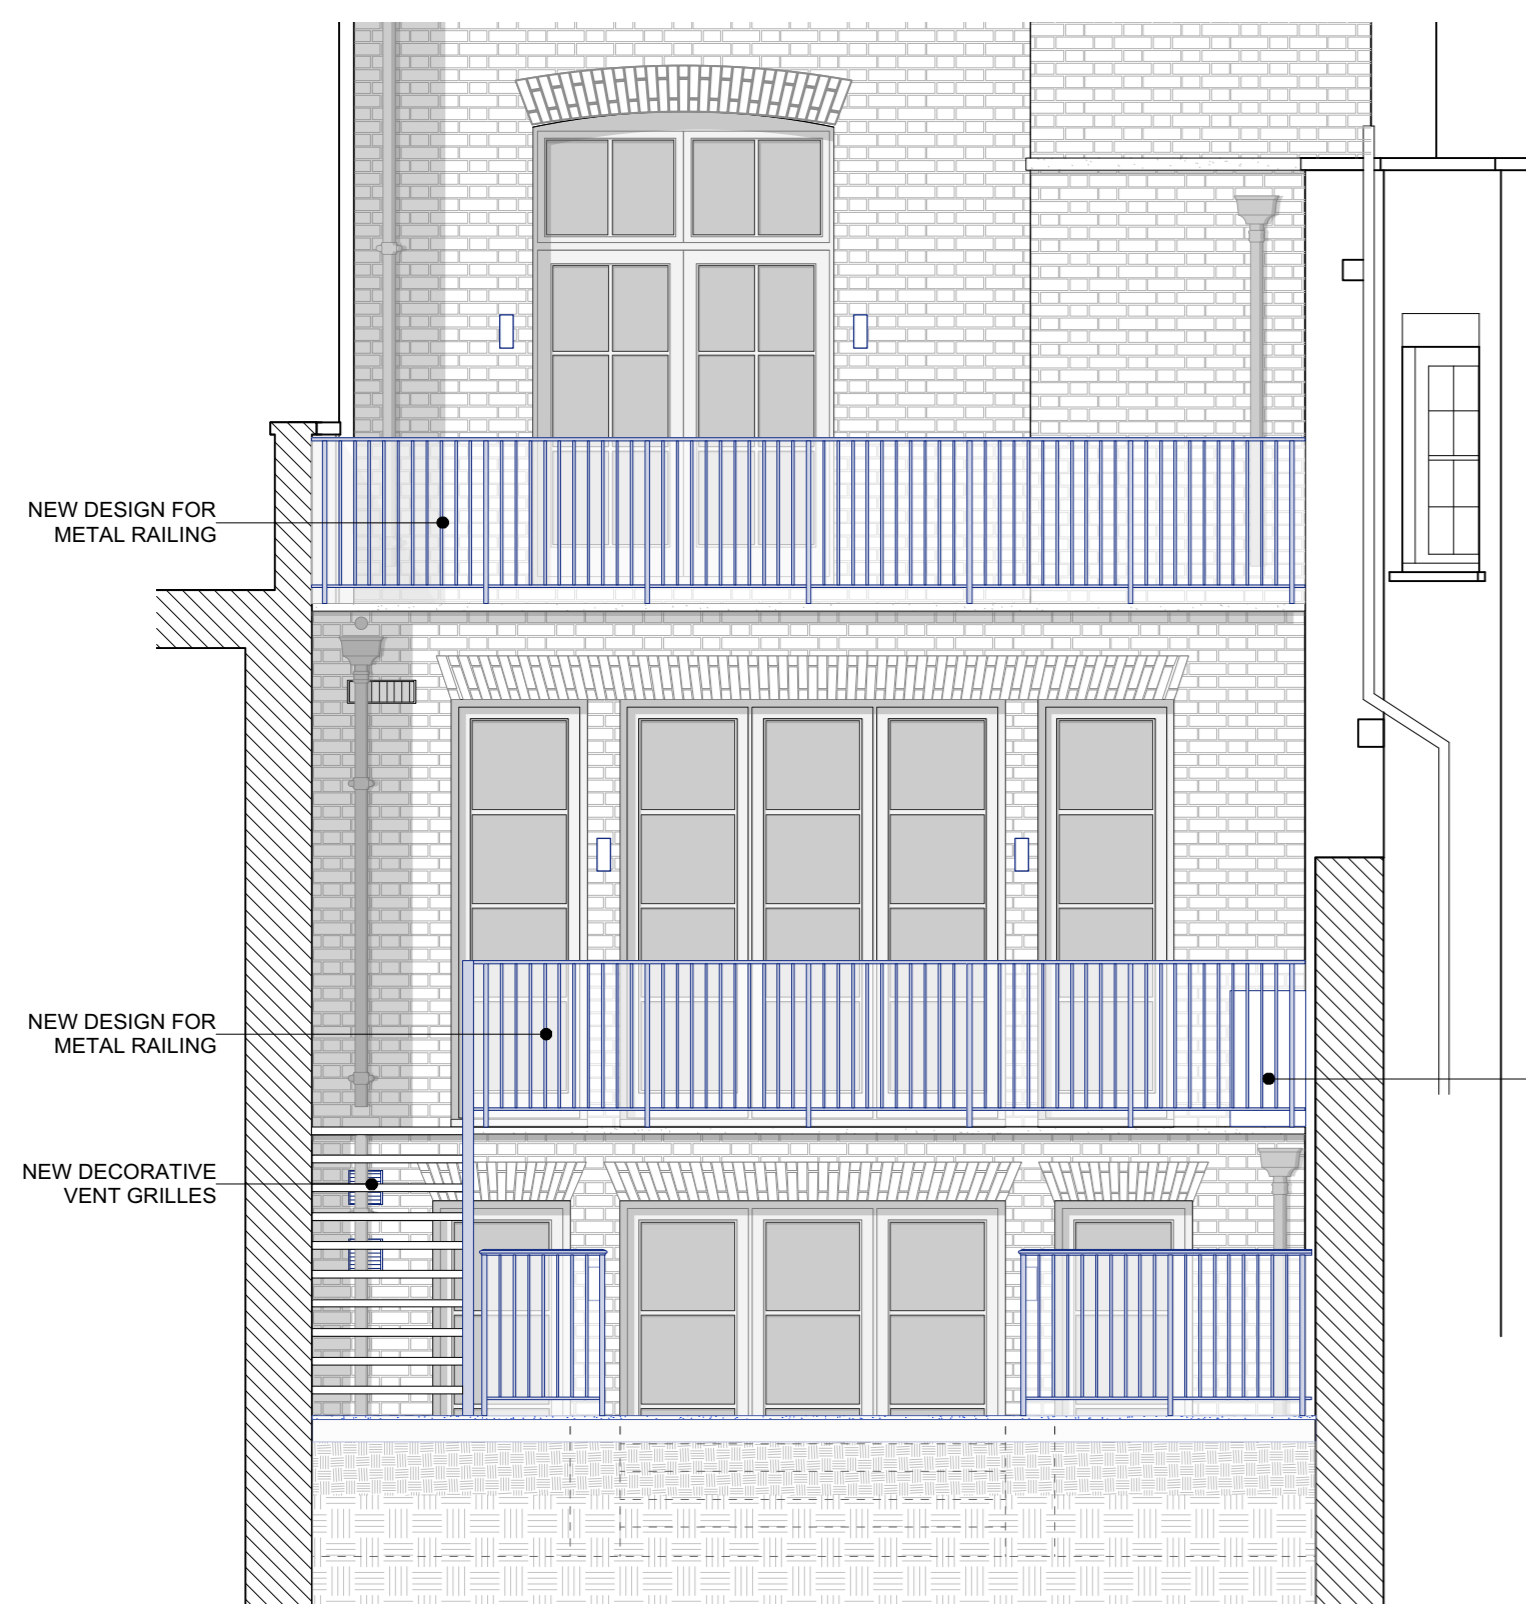

1 GARDEN SOUTH VIEW
SCALE: 1:50

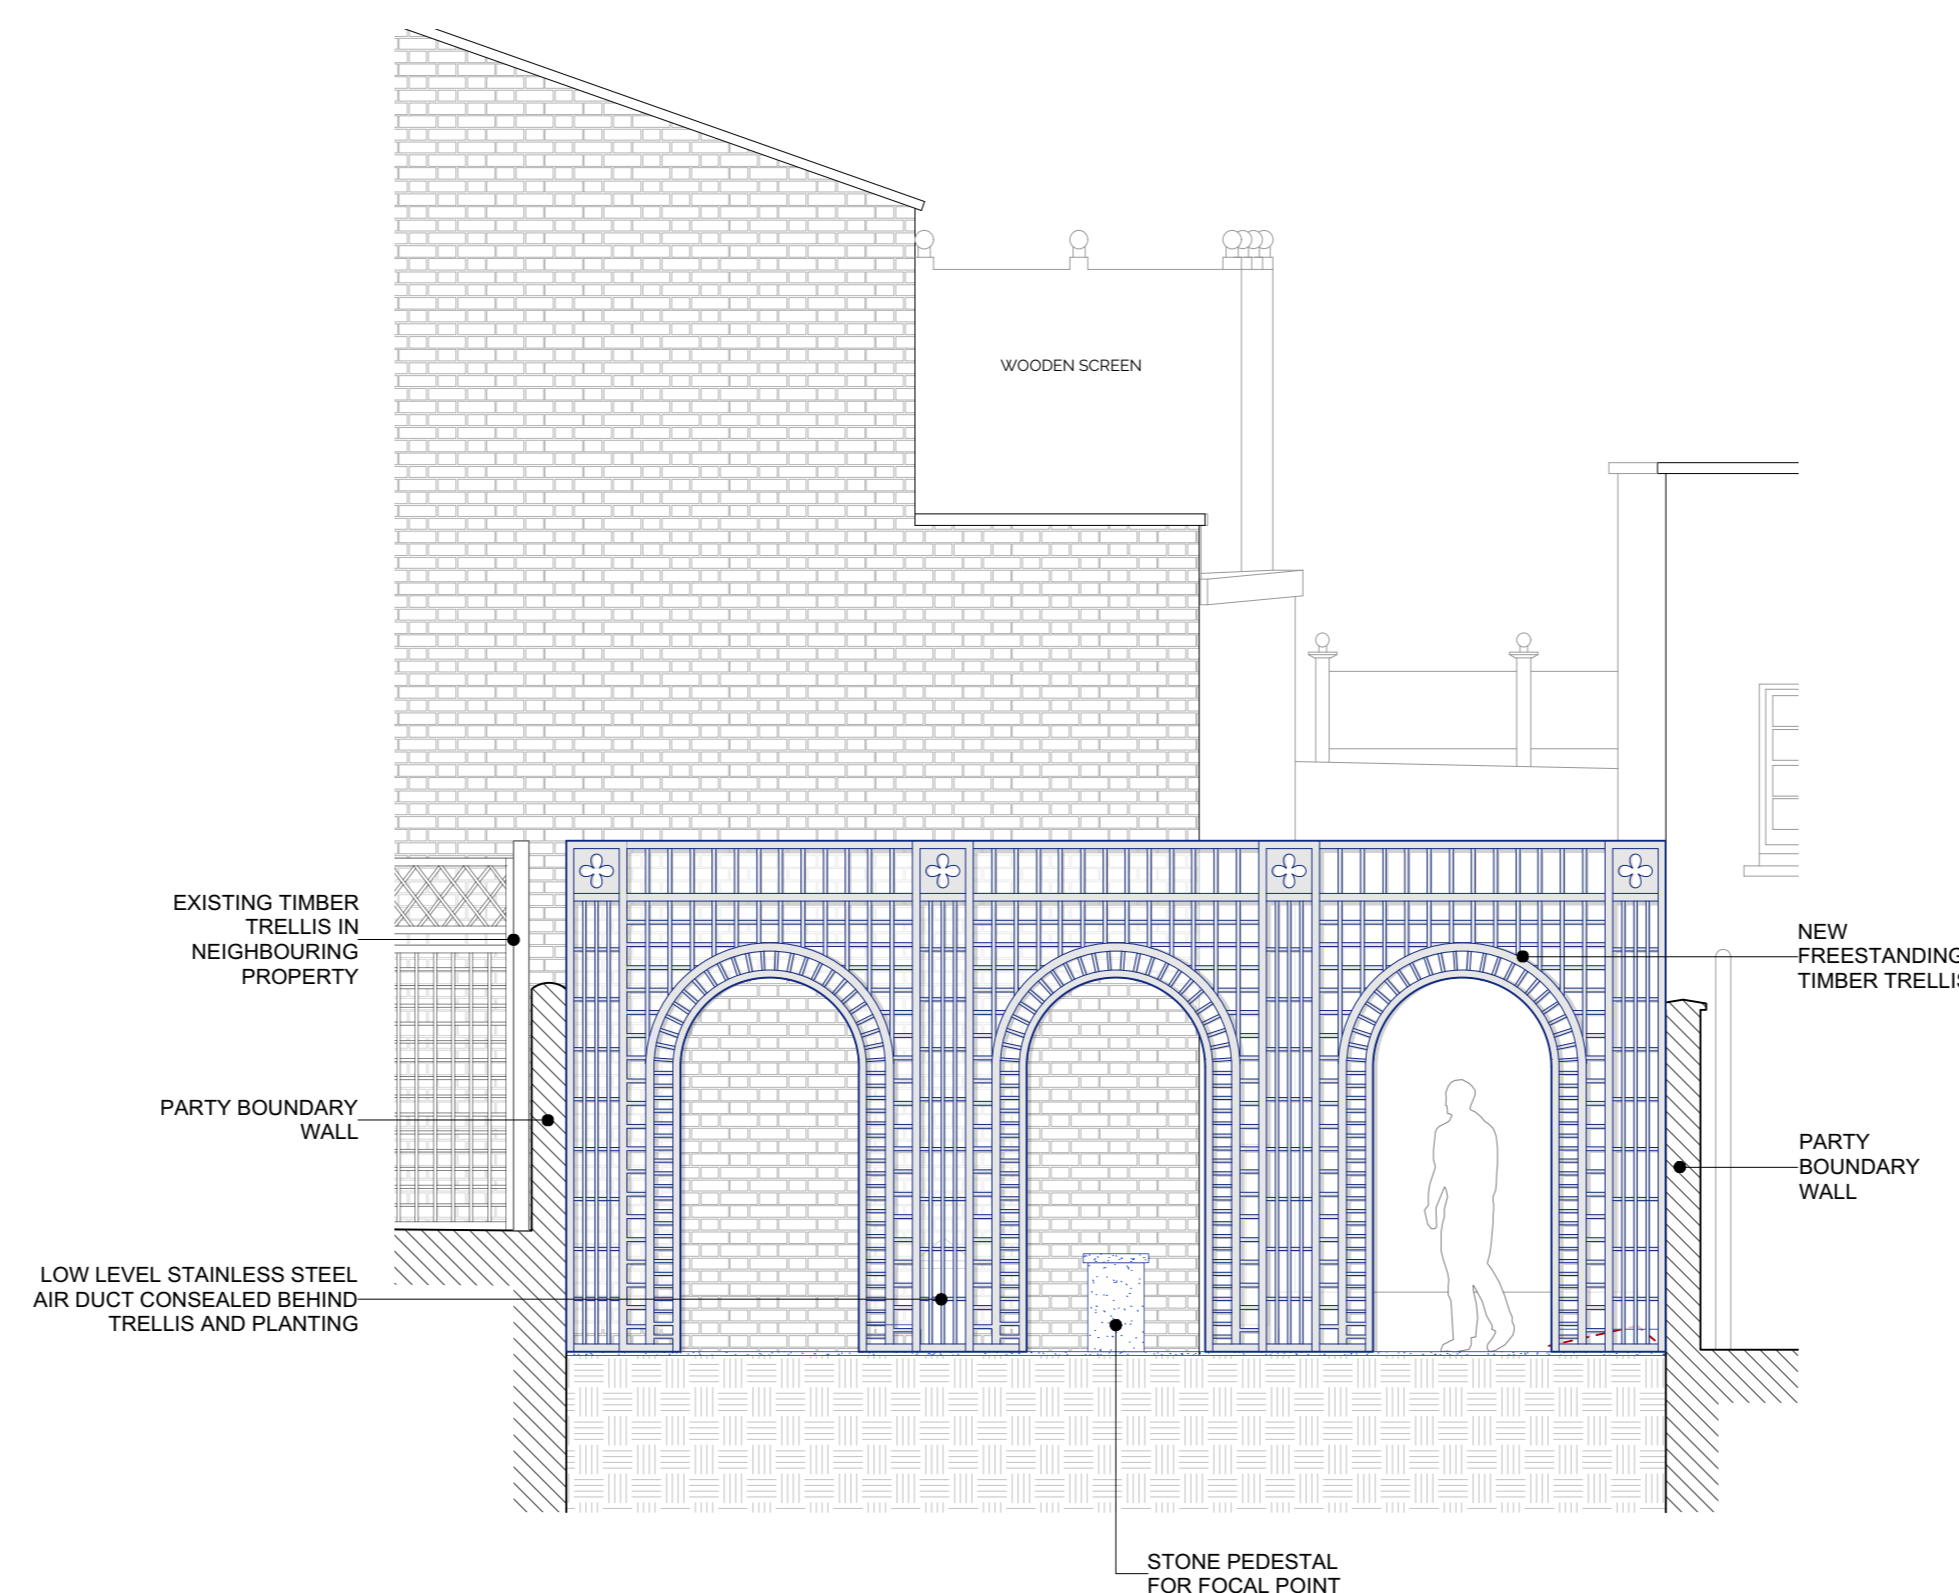

2 GARDEN NORTH VIEW
SCALE: 1:50

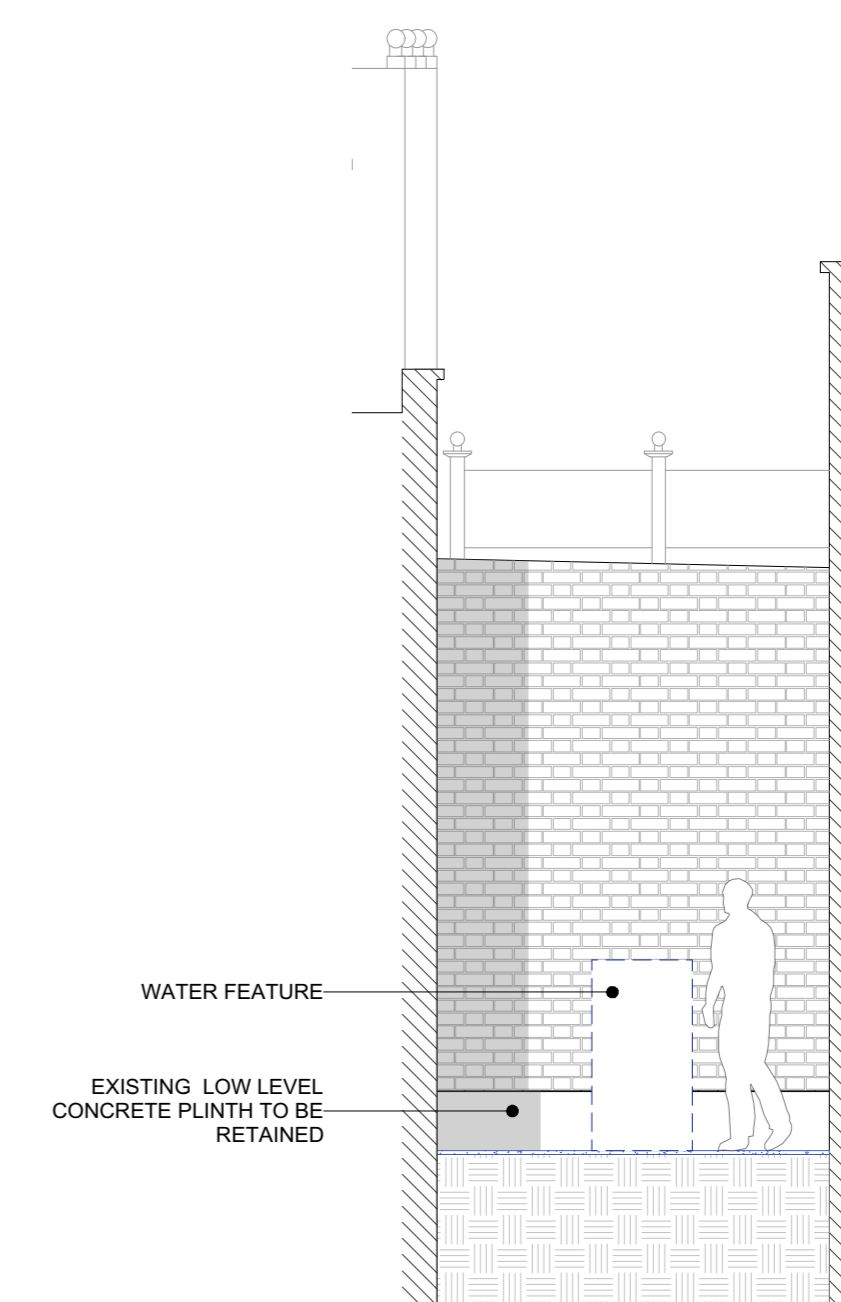

3 GARDEN NORTH VIEW
SCALE: 1:50

