


LOCATION PLAN

Notes

All drawings to be signed off by building control before the commencement of any works. If works commence on a Building Notice, the Builder/property owner commences works at their own risk and ELA Design (or its Officer's) cannot accept and liability whatsoever for these works carried out.

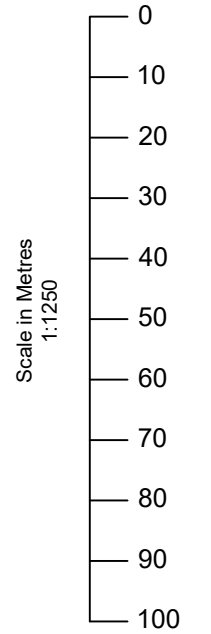

O/S licence number  
100060020

Rev	Date	Details	By
A	03/01/24	Revision A	CE

Project:  
Part Garage Conversion

Drawing:  
Site Location Plan

Address:  
9 Brocket Meadows,  
Ware, SG12 7SG

Drawing N°: ELA/17 Rev: A

A3 Scale: 1:1250 Drawn By: CE Job No: 0967 Date: 03/01/24



www.ela-design.co.uk

ELA Design  
Beechcroft  
Riverside Avenue  
Broxbourne  
Herts  
EN10 6RA

Tel:- 07979510821