




Door Head & Threshold Details - 1:5

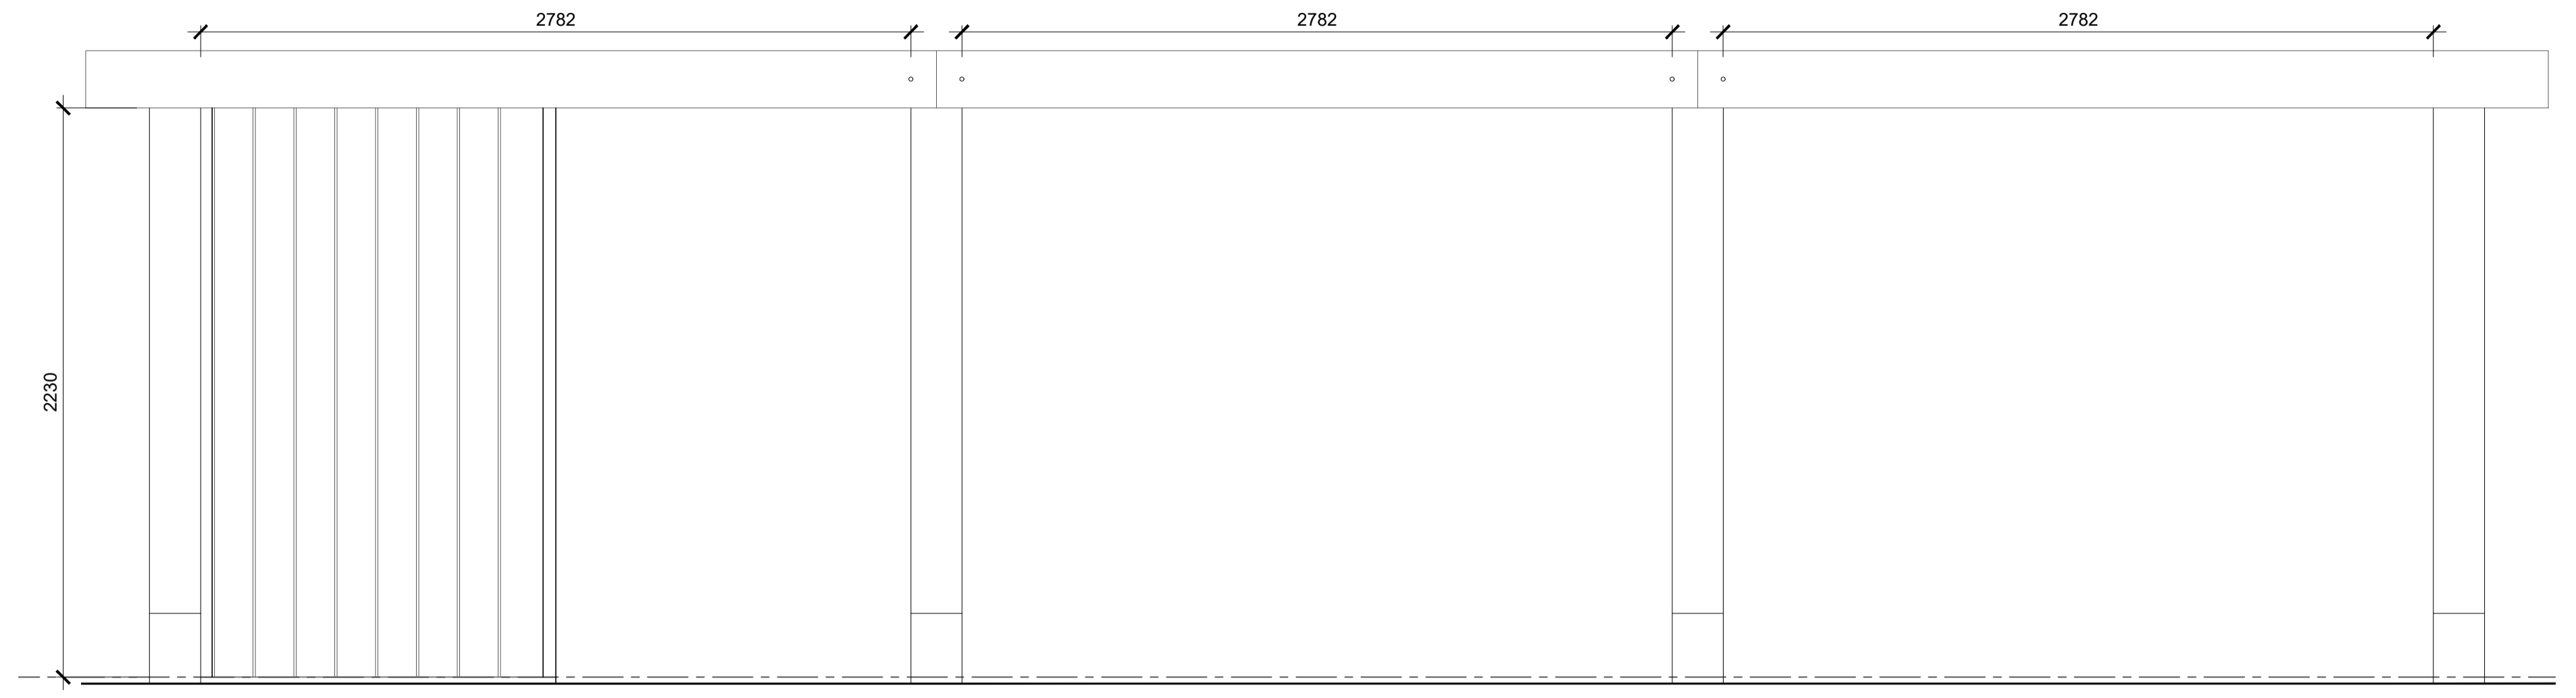


Door DG01-03 Elevation - 1:20

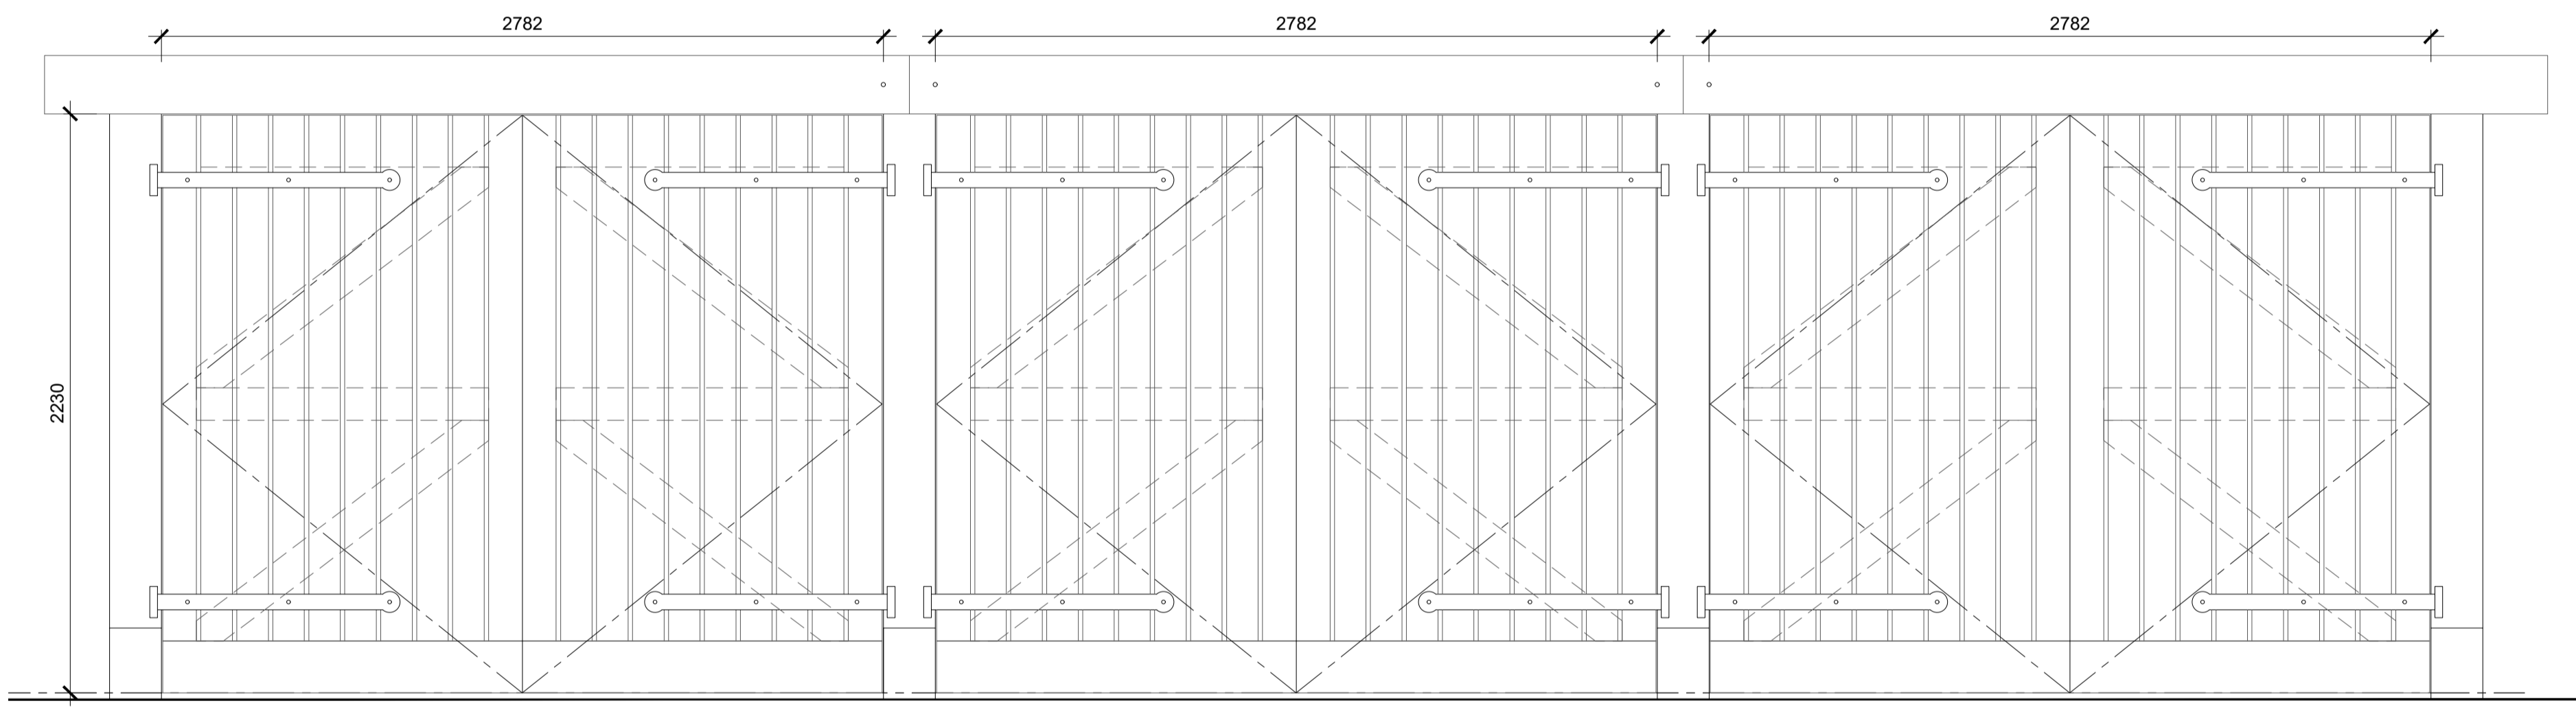

Door DG01-03 Elevation - 1:20

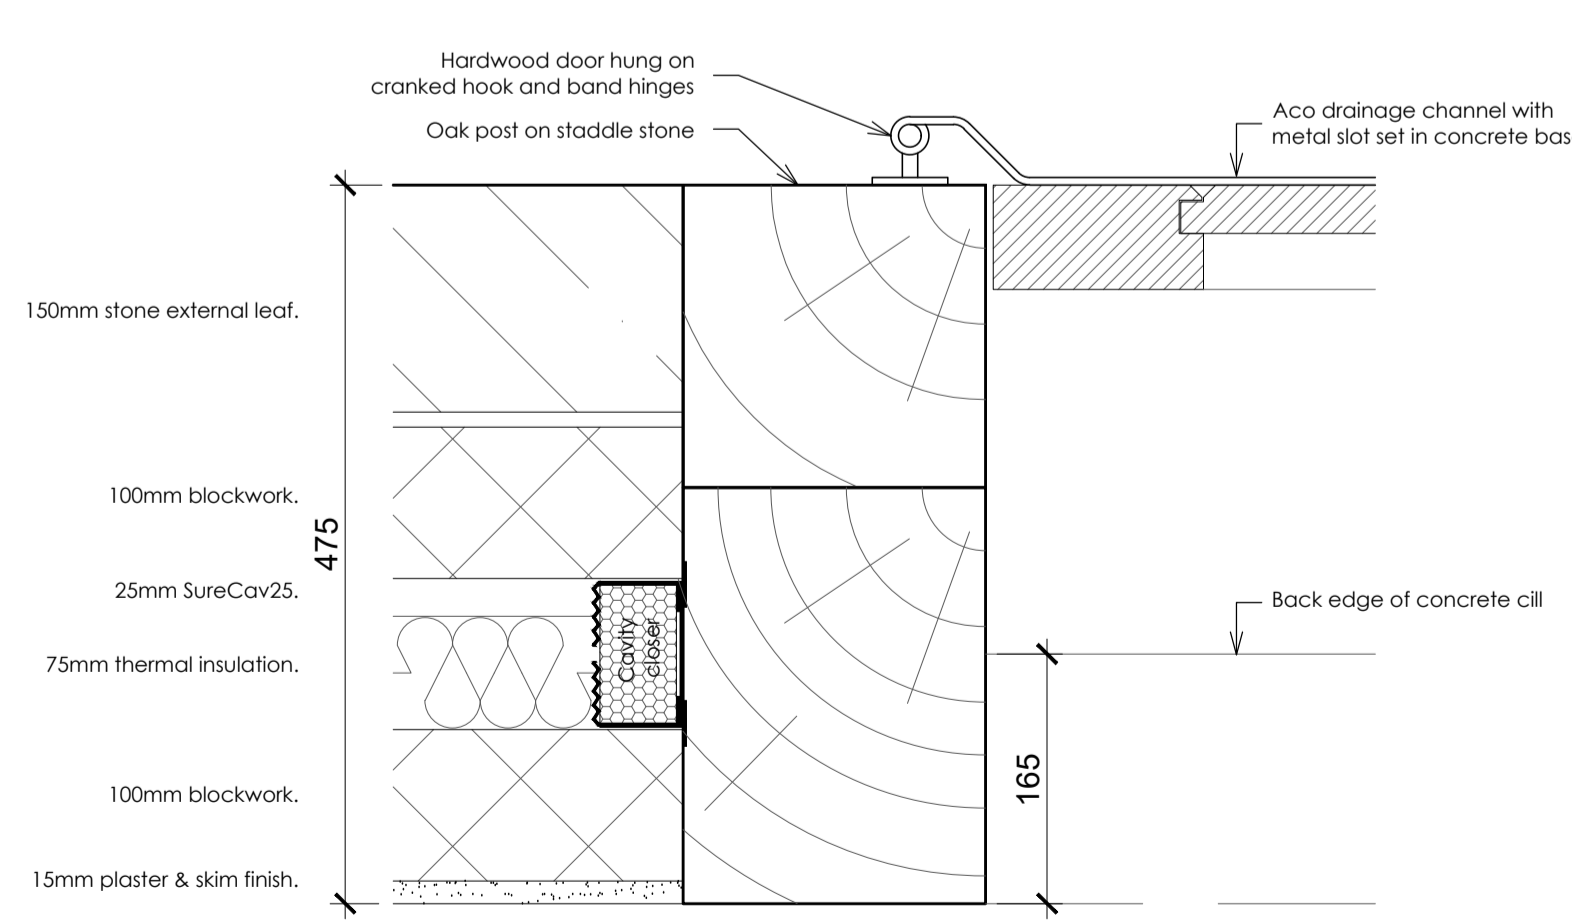

Typical Door Jamb to Timber Post Detail - 1:5

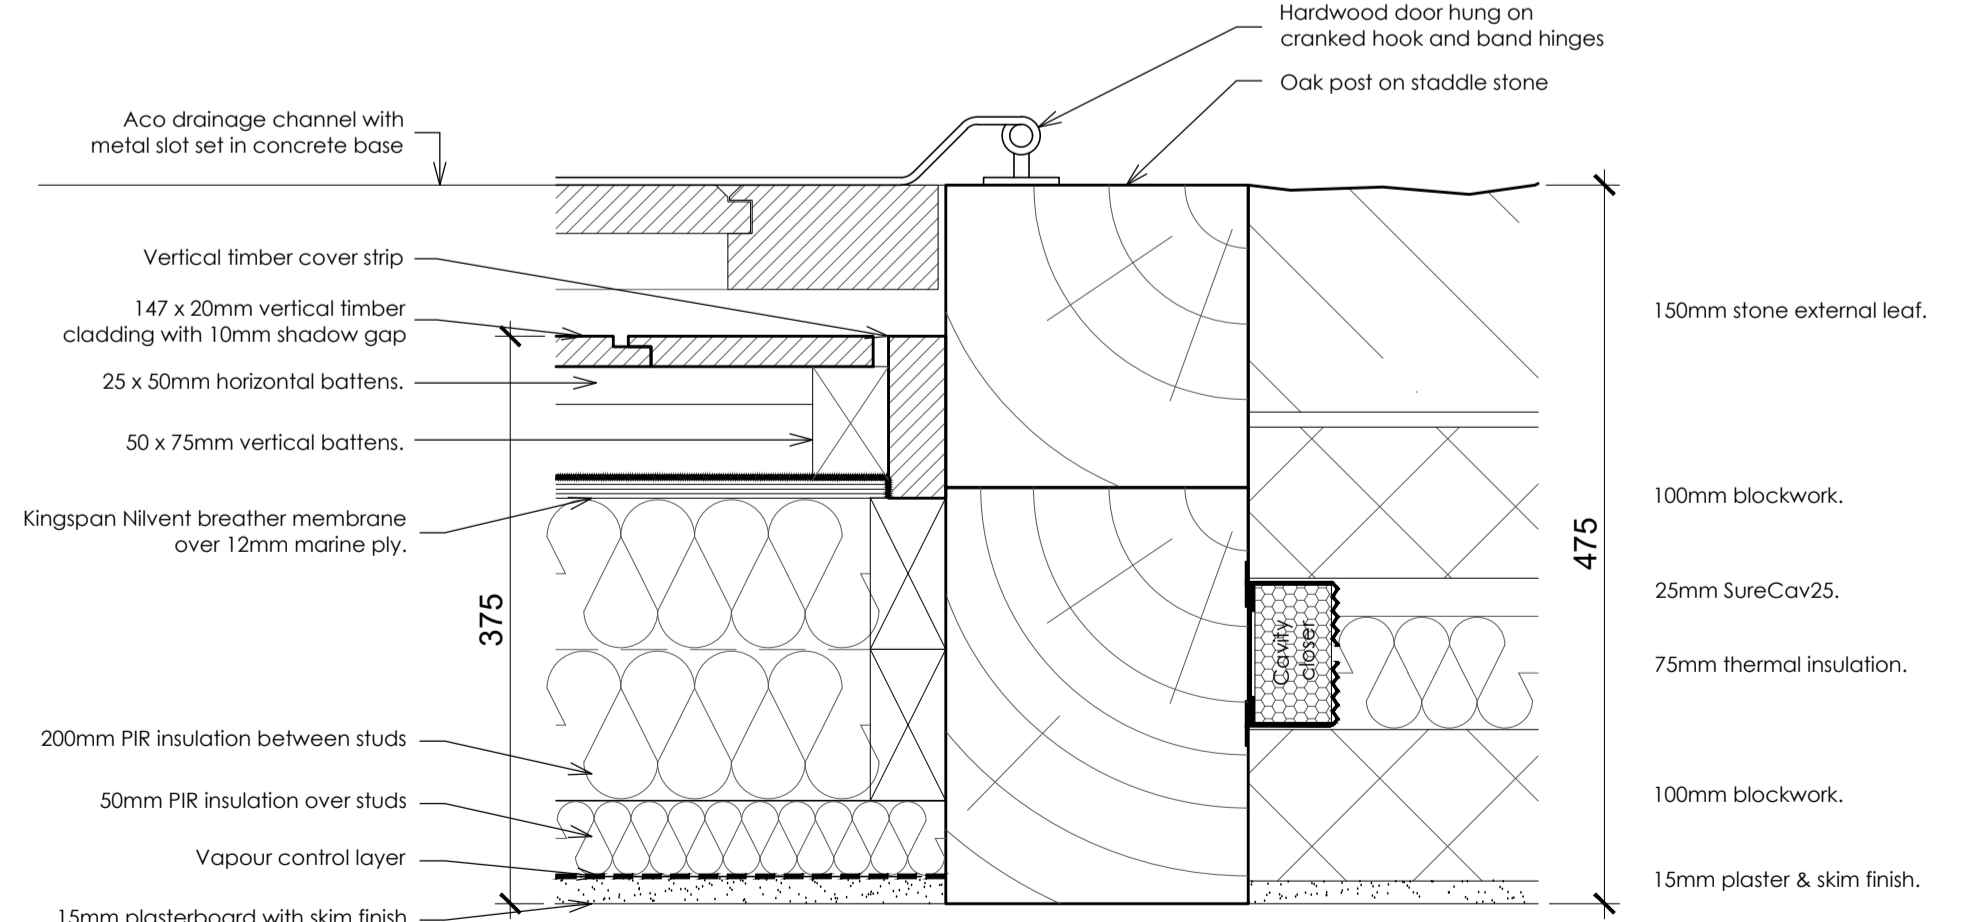

Door DG03 Jamb to Timber Post Detail - 1:5

**Technical**  
Use figured dimensions, DO NOT SCALE. Prior to use always ensure that the most up-to-date revision of this drawing is being used. This drawing is to be read in conjunction with separate Building Regulation Notes or Specifications and any separate drawings and details that have been produced by Tyack Architects Ltd for the same project. All drawings, notes, details and dimensions are to be checked prior to starting work and any discrepancies are to be reported immediately to Tyack Architects Ltd. IF IN DOUBT ASK!  
Notwithstanding the representations on this drawing, all foundations, structural members and structural details are to be designed to comply in all respects with the Construction and Building Acts, and all their amendments. The contents of this drawing are subject to advice, details and specifications from a structural consultant before implementation. Tyack Architects Ltd cannot be responsible for accuracy if issued from any location other than their offices.

Scale 1:20 1m

Building Regulations		date	by
revision	description		

**Tyack ARCHITECTS**  
Tyack Architects Ltd  
The Mann Institute  
Oxford Street  
Milton-on-Marsh  
Gloucestershire  
GL36 8JA  
t: 01608 650 490  
f: 01608 651 883  
e: info@tyackarchitects.com  
w: www.tyackarchitects.com

**Proposed New Garage  
Doors DG01, 02 & 03 Details**  
Lower Marsh Farm, Marshmouth Lane  
George Spomer  
Scale: 1:20 @A1  
Date: Jan 2024  
Drawn/Checked: NG/CB  
Drg No: 3029-432 Rev: