



Door Head & Threshold Details - 1:5

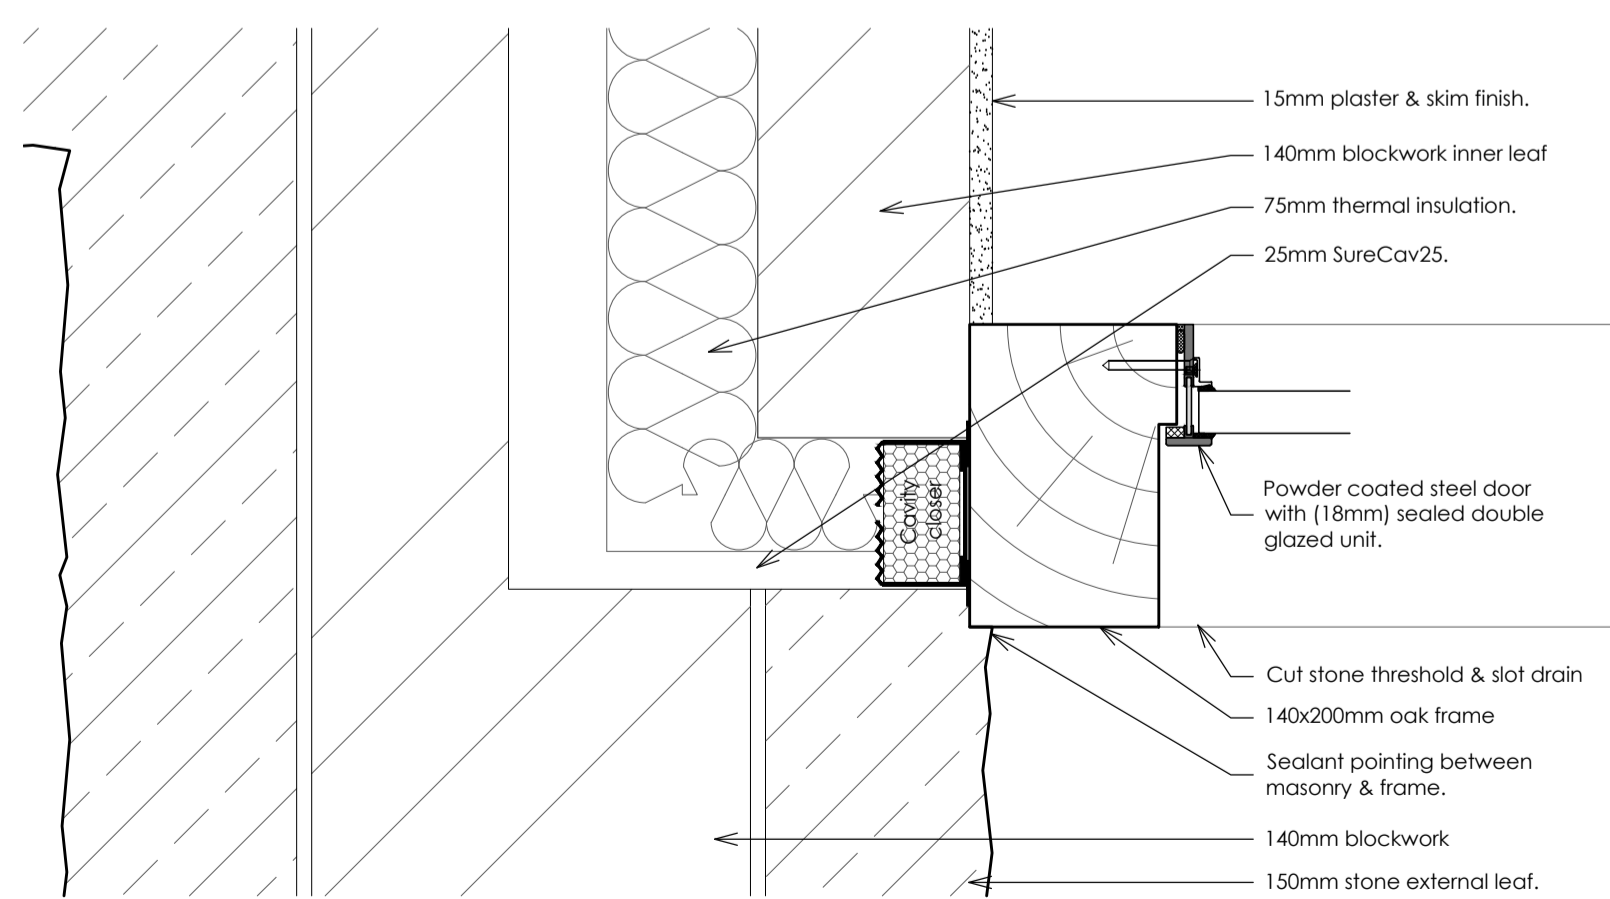

Door Jamb to Masonry Detail - 1:5

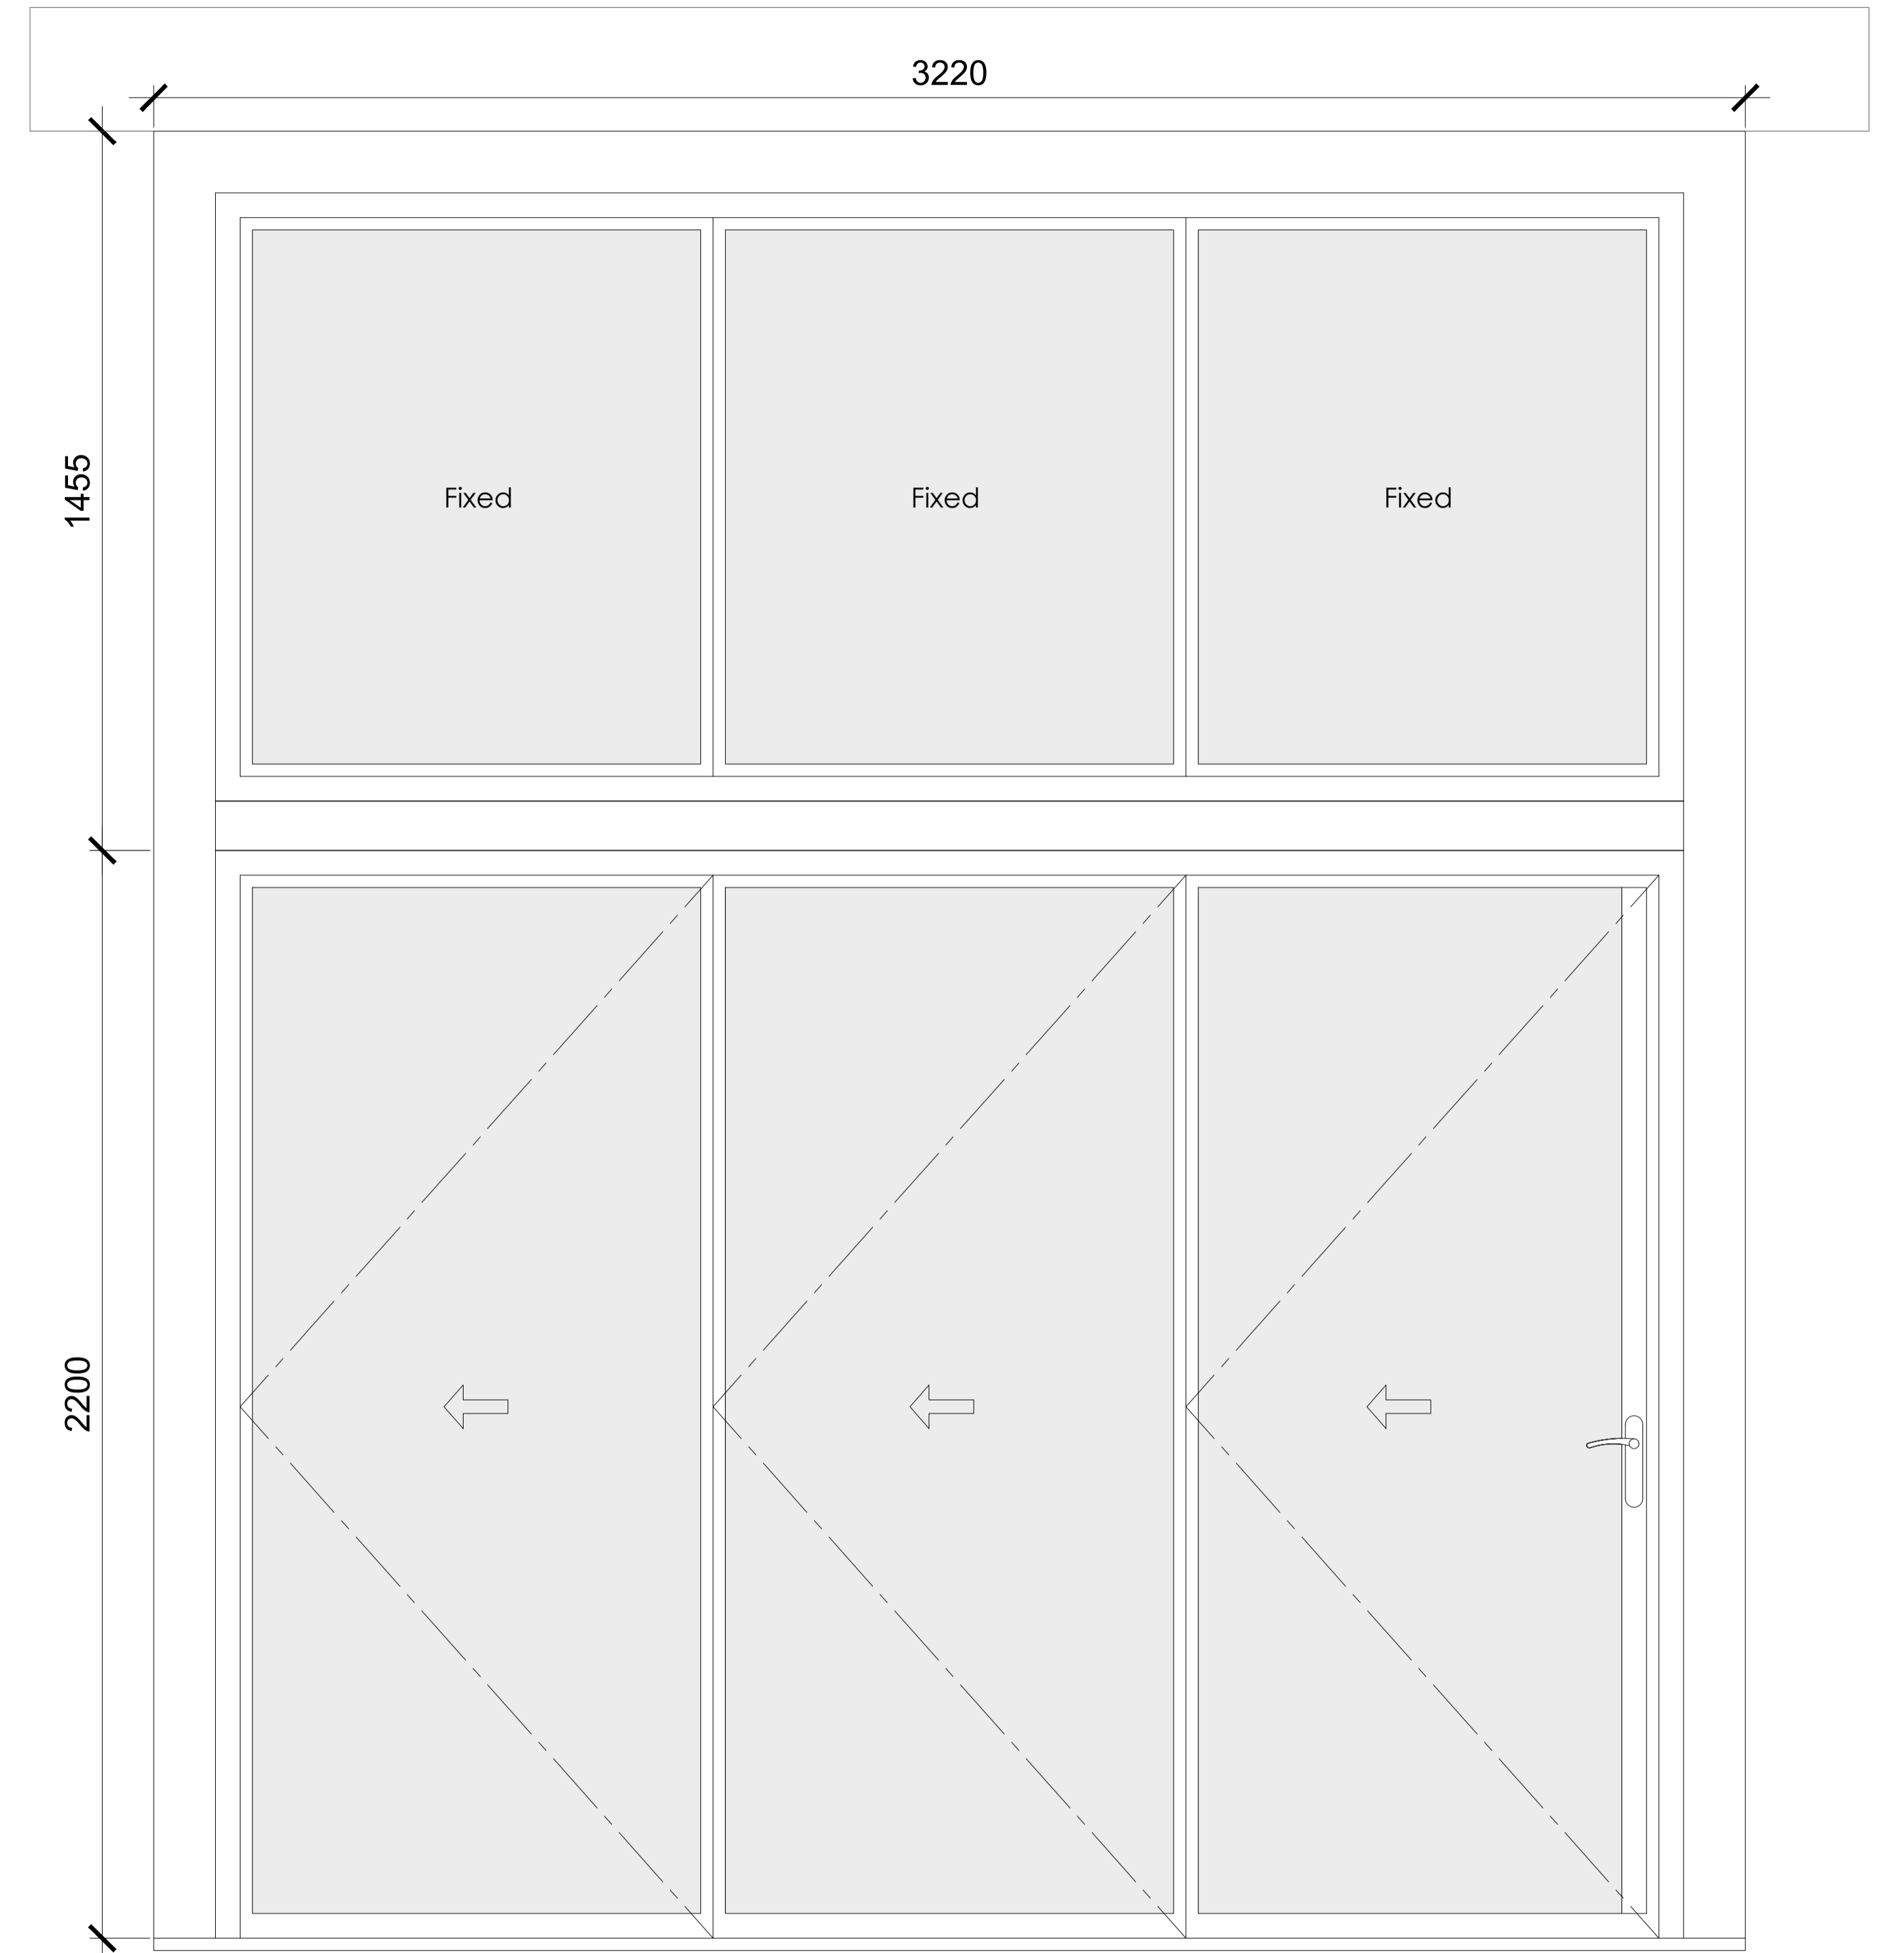

Door Elevation - 1:10

revision	description	date	by
	Building Regulations		

Technical
Use figured dimensions, DO NOT SCALE. Prior to use always ensure that the most up-to-date revision of this drawing is being used. This drawing is to be read in conjunction with separate Building Regulation Notes or Specifications and any separate drawings and details that have been produced by Tyack Architects Ltd for the same project. All drawings, notes, details and dimensions are to be checked prior to starting work and any discrepancies are to be reported immediately to Tyack Architects Ltd. IF IN DOUBT ASK!

Notwithstanding the representations on this drawing, all foundations, structural members and structural details are to be designed to comply in all respects with the Construction and Building Acts, and all their amendments. The contents of this drawing are subject to advice, details and specifications from a structural consultant before implementation. Tyack Architects Ltd cannot be responsible for accuracy if issued from any location other than their offices.

Scale 1:20 1m



Tyack Architects Ltd
The Mann Institute
Oxford Street
Marston-on-Marsh
Gloucestershire
GL56 9JA
t: 01608 650 490
f: 01608 651 883
e: mail@tyackarchitects.com
w: tyackarchitects.com

Proposed New Dwelling
Door DG06 Details
Lower Marsh Farm, Marshmouth Lane
George Spooner
Scale: 1:10 @A1
Drawn/Checked: NG/CB
Date: Jan 2024
Drg No: 3029-413 Rev: