


GROUND FLOOR



FIRST FLOOR

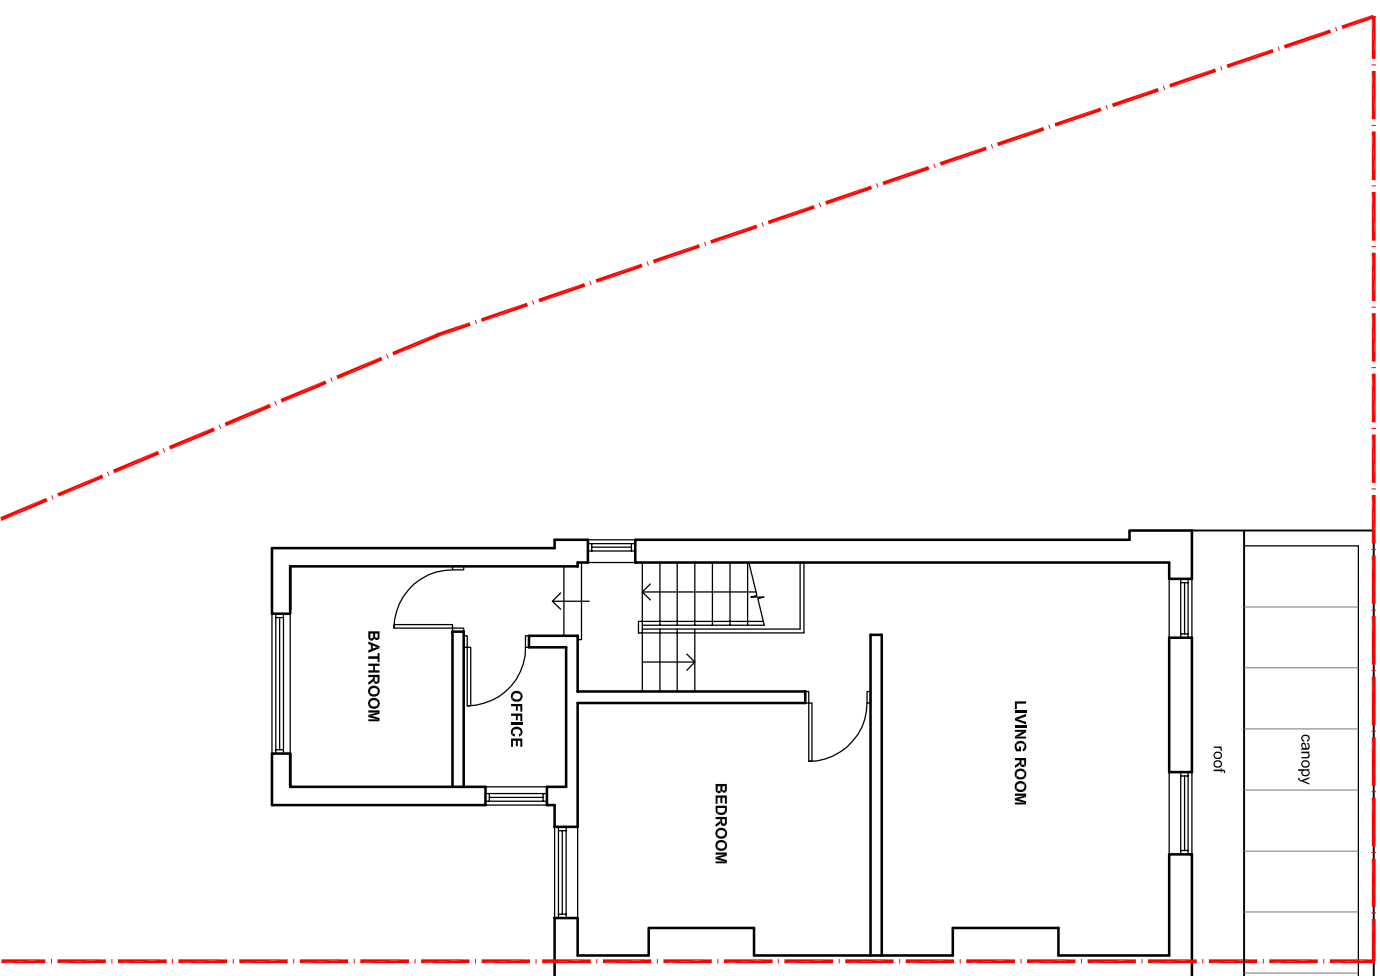

PLANNING

PROJECT TITLE: 480 MANCHESTER RD, 2312_01
 HEATON CHAPEL, STOCKPORT, SK4 5DL.
 PROPOSED EXTENSION TO CREATE TWO APARTMENTS.
 DRAWING NO: 010
 EXISTING PLANS

SCALE: 1:100@A3
 DATE: 11.12.23
 DRAWN BY: AEP

pettifer architecture
 tel: 07979629158
 email: info@pettiferarchitecture.co.uk
 www.pettiferarchitecture.co.uk