


**GROUND FLOOR**



**FIRST FLOOR**

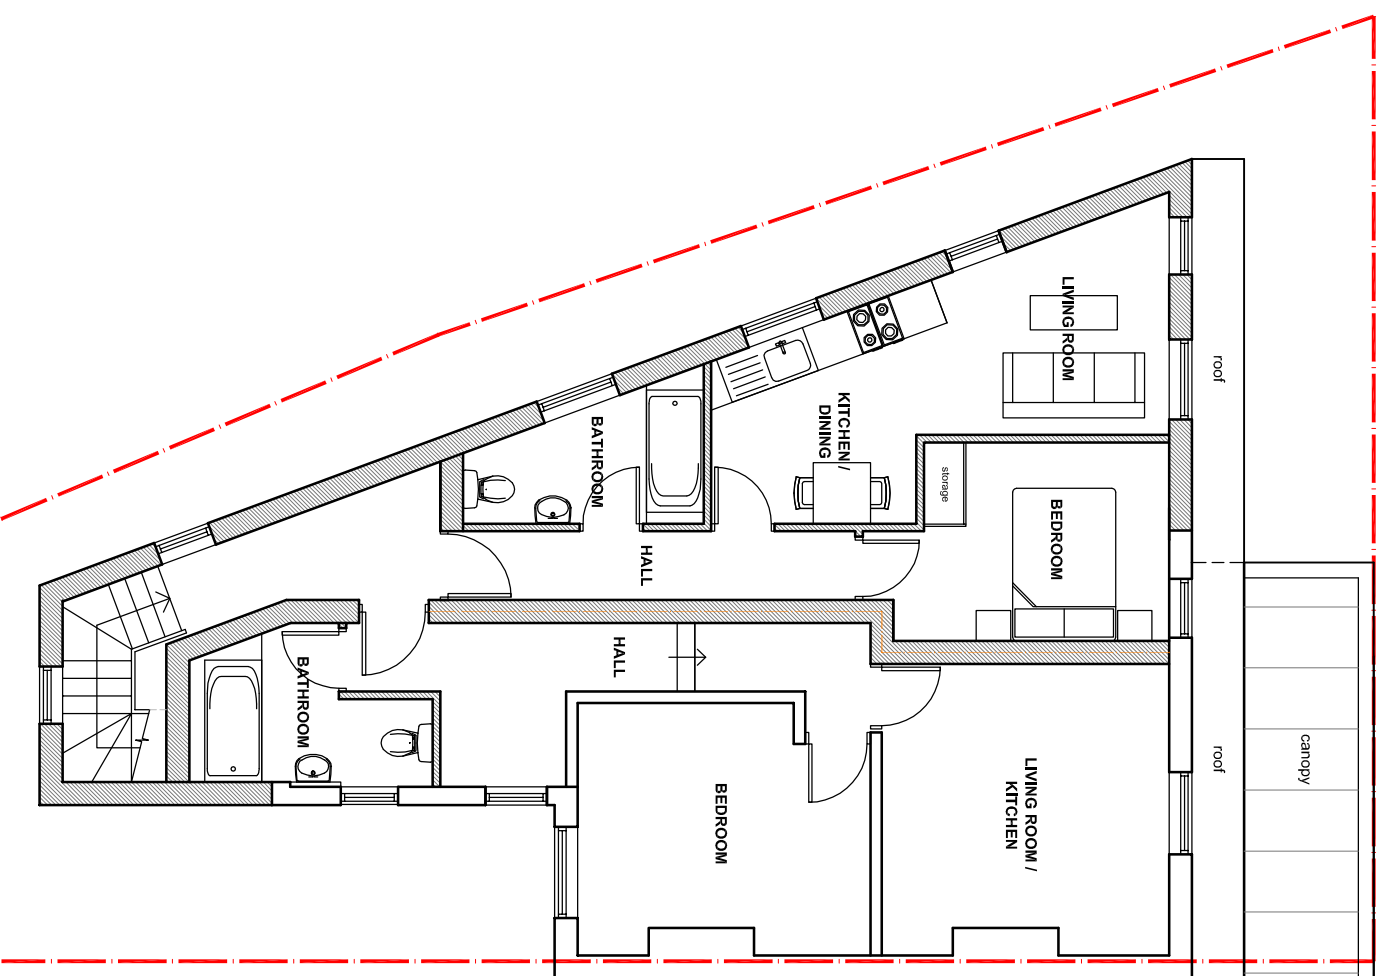

**PLANNING**

PROJECT TITLE: 480 MANCHESTER RD, 2312\_01  
 HEATON CHAPEL, STOCKPORT, SK4 5DL.  
 PROPOSED EXTENSION TO CREATE TWO APARTMENTS.  
 DRAWING TITLE: PROPOSED PLANS  
 DRAWING NO: 011

SCALE: 1:100@A3  
 DATE: 11.12.23  
 DRAWN BY: AEP