





Existing Rear Elevation

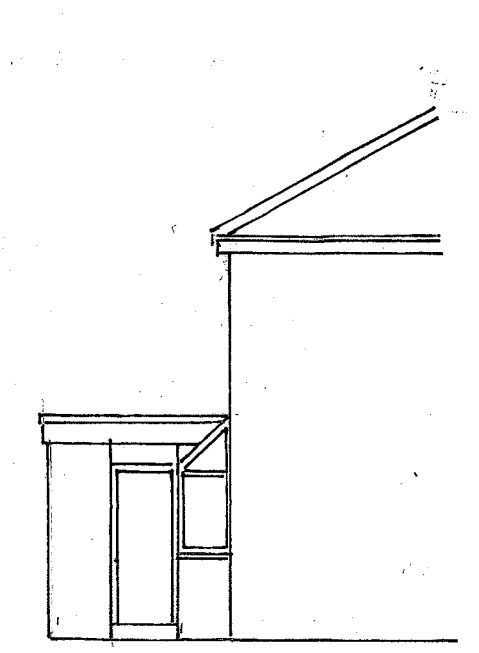


Existing Side Elevation




Existing Side Elevation

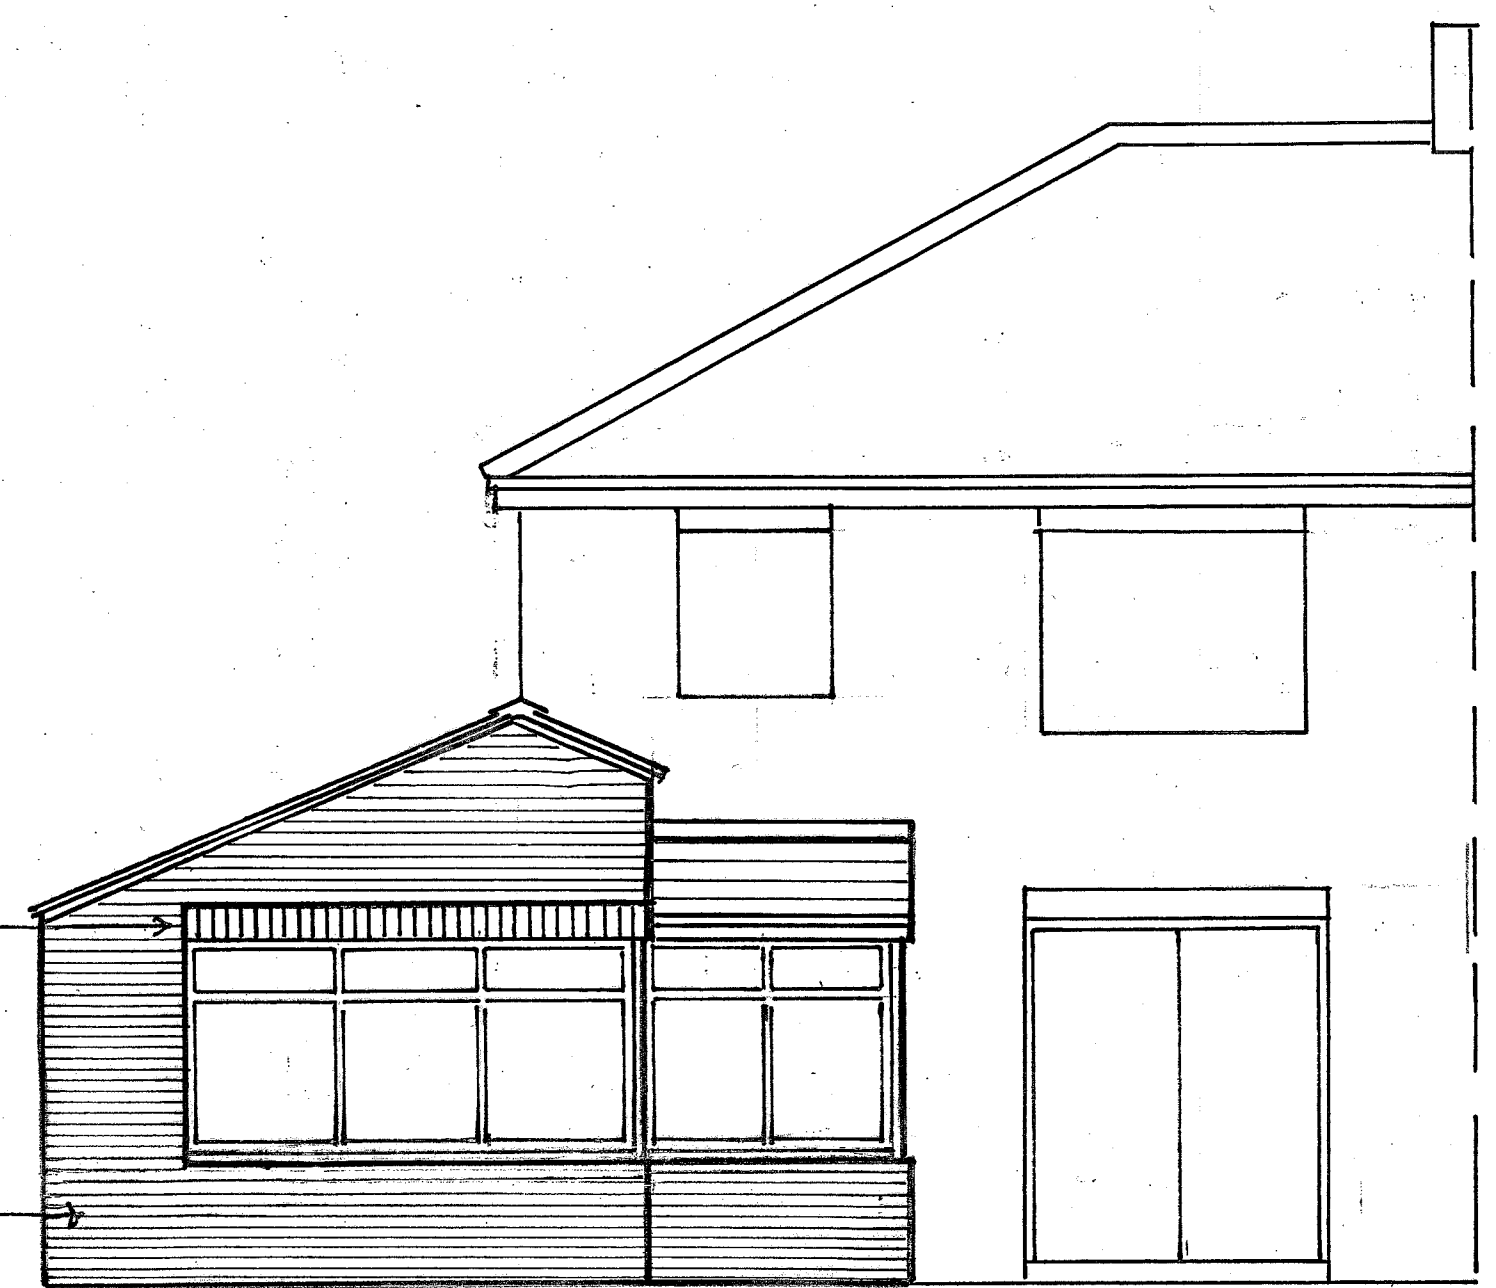


Proposed Rear Elevation A

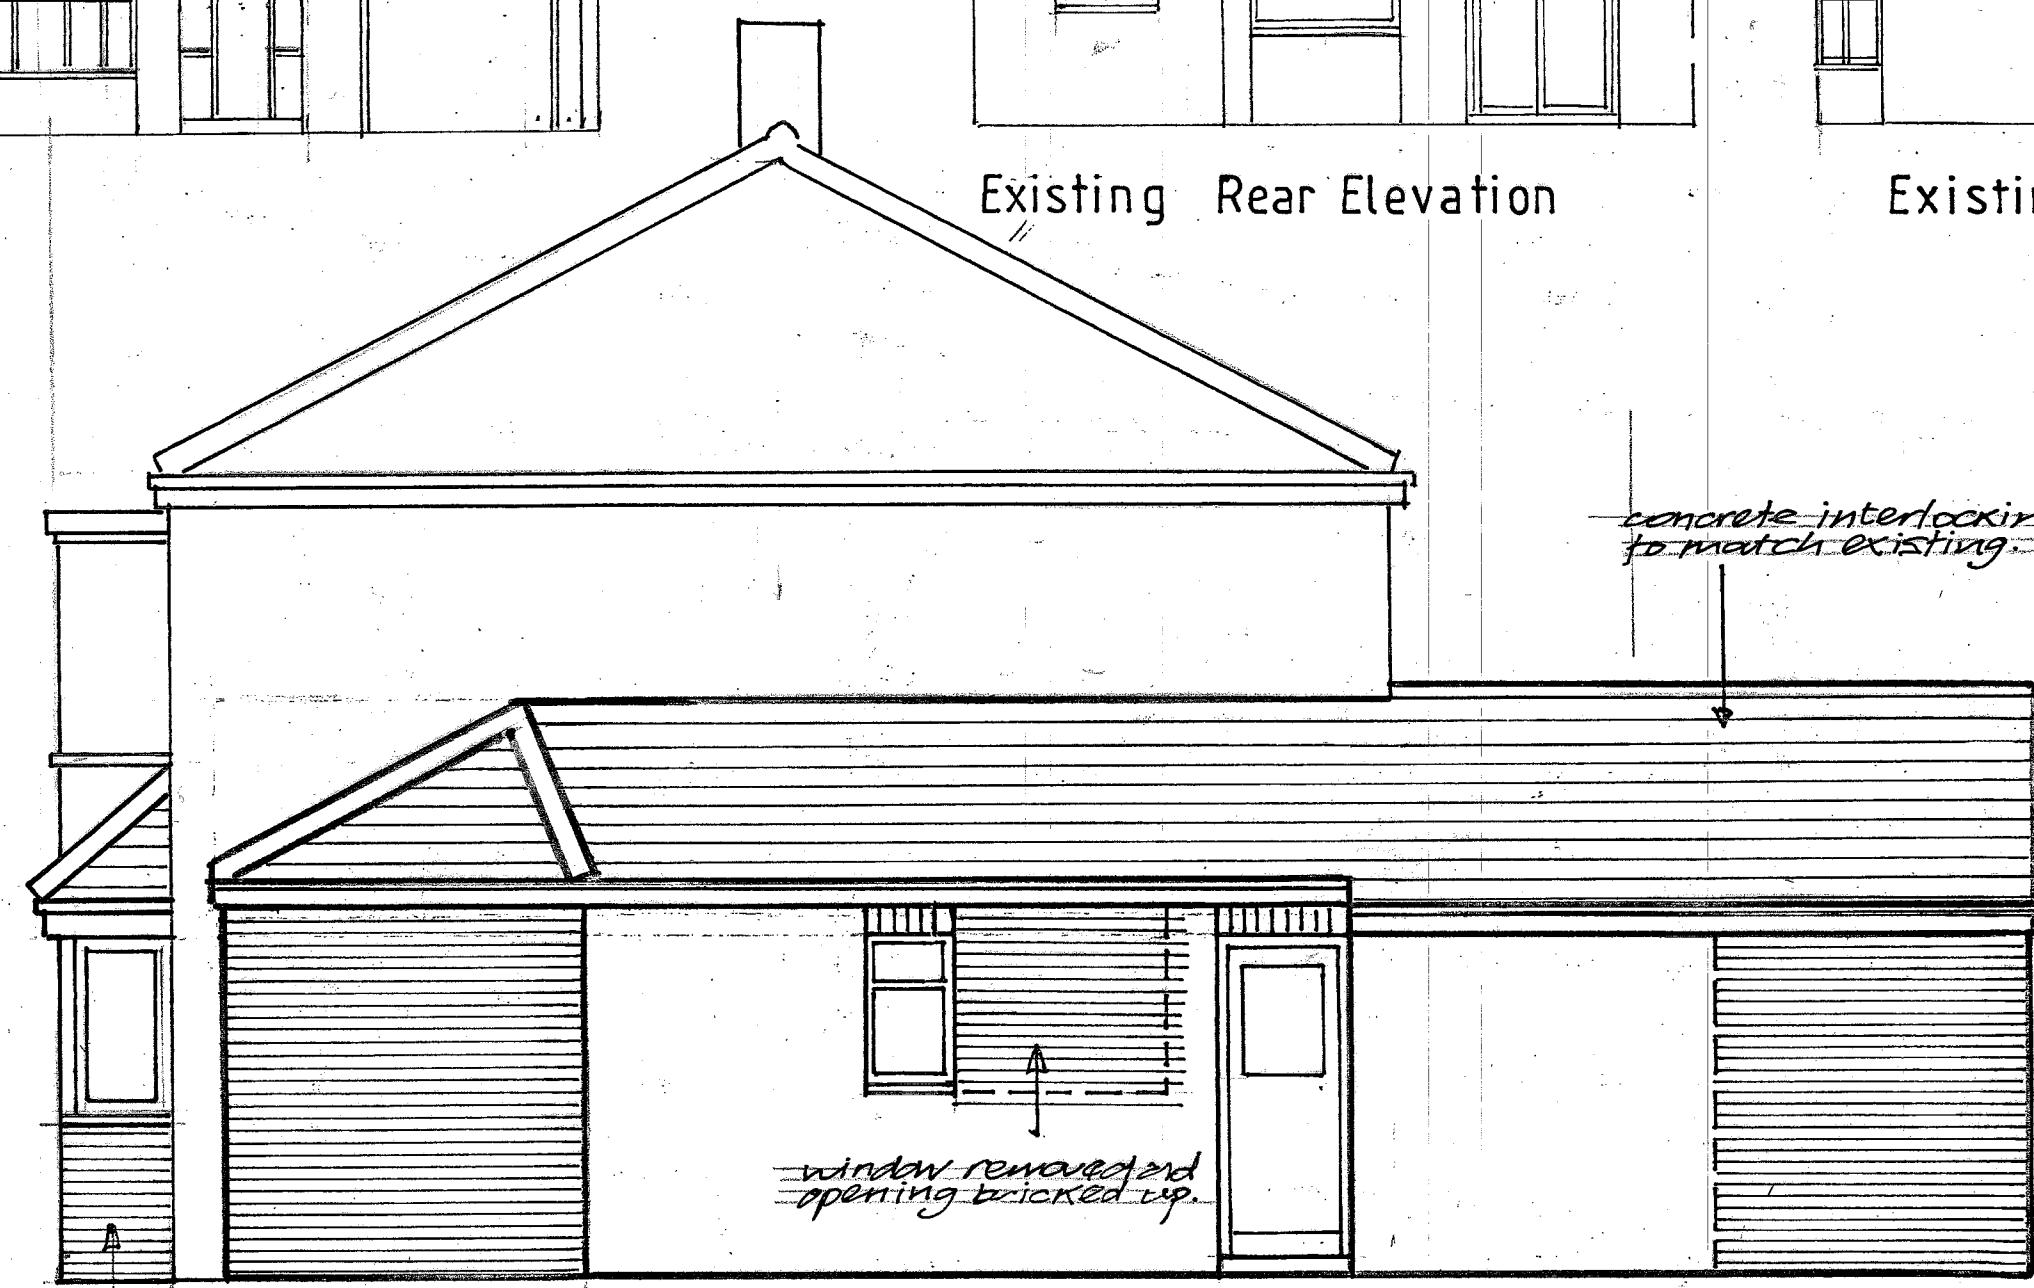


Proposed Side Elevation B

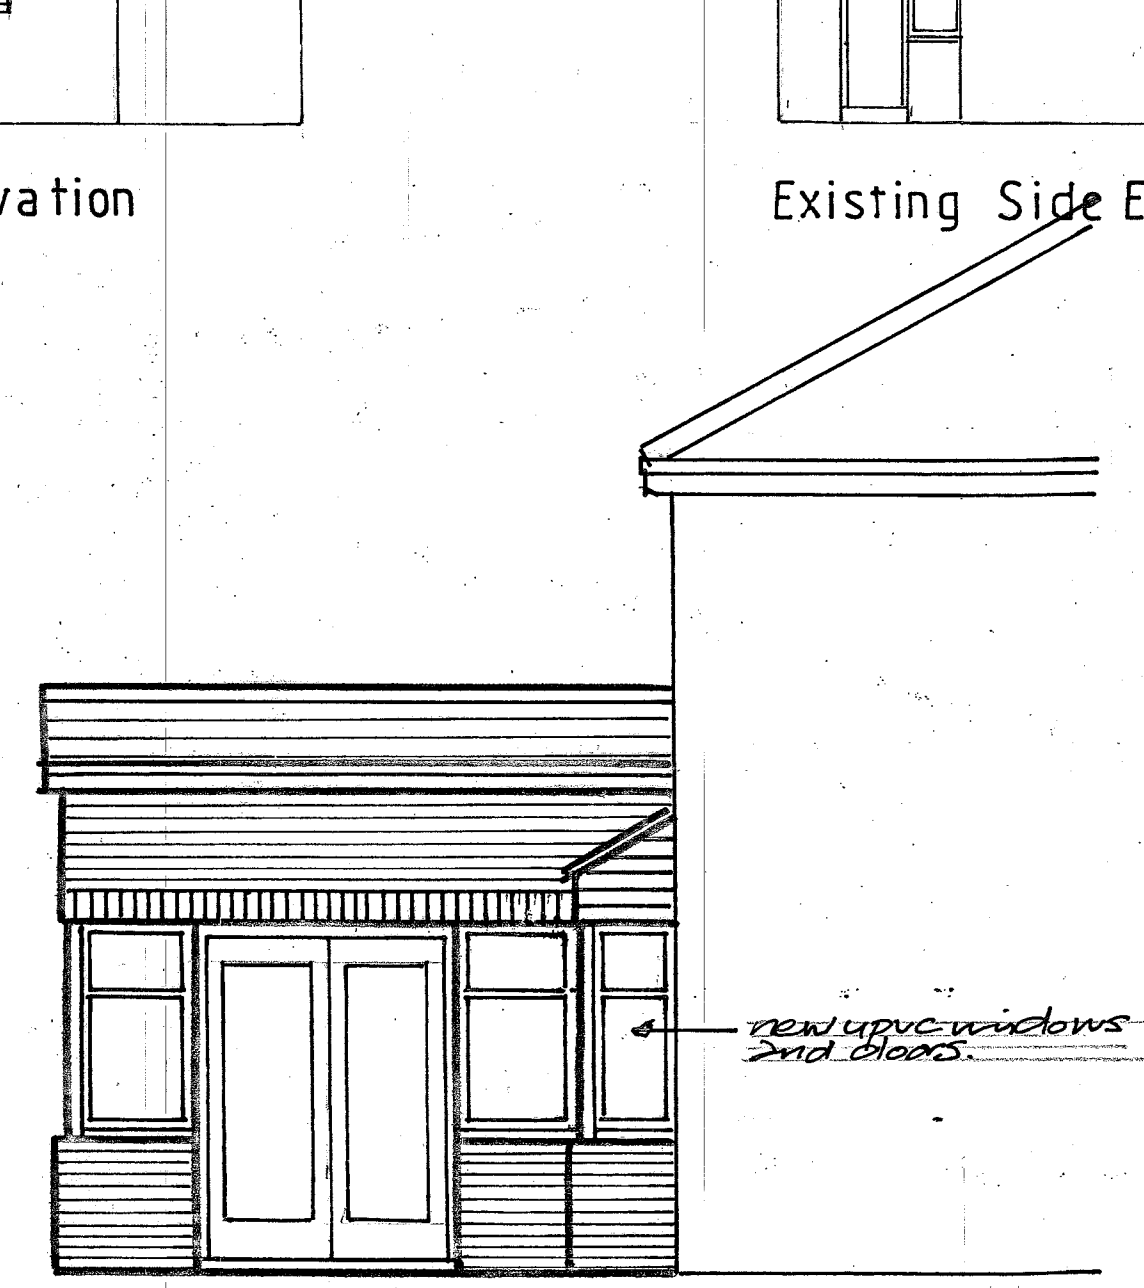


Proposed Side Elevation C

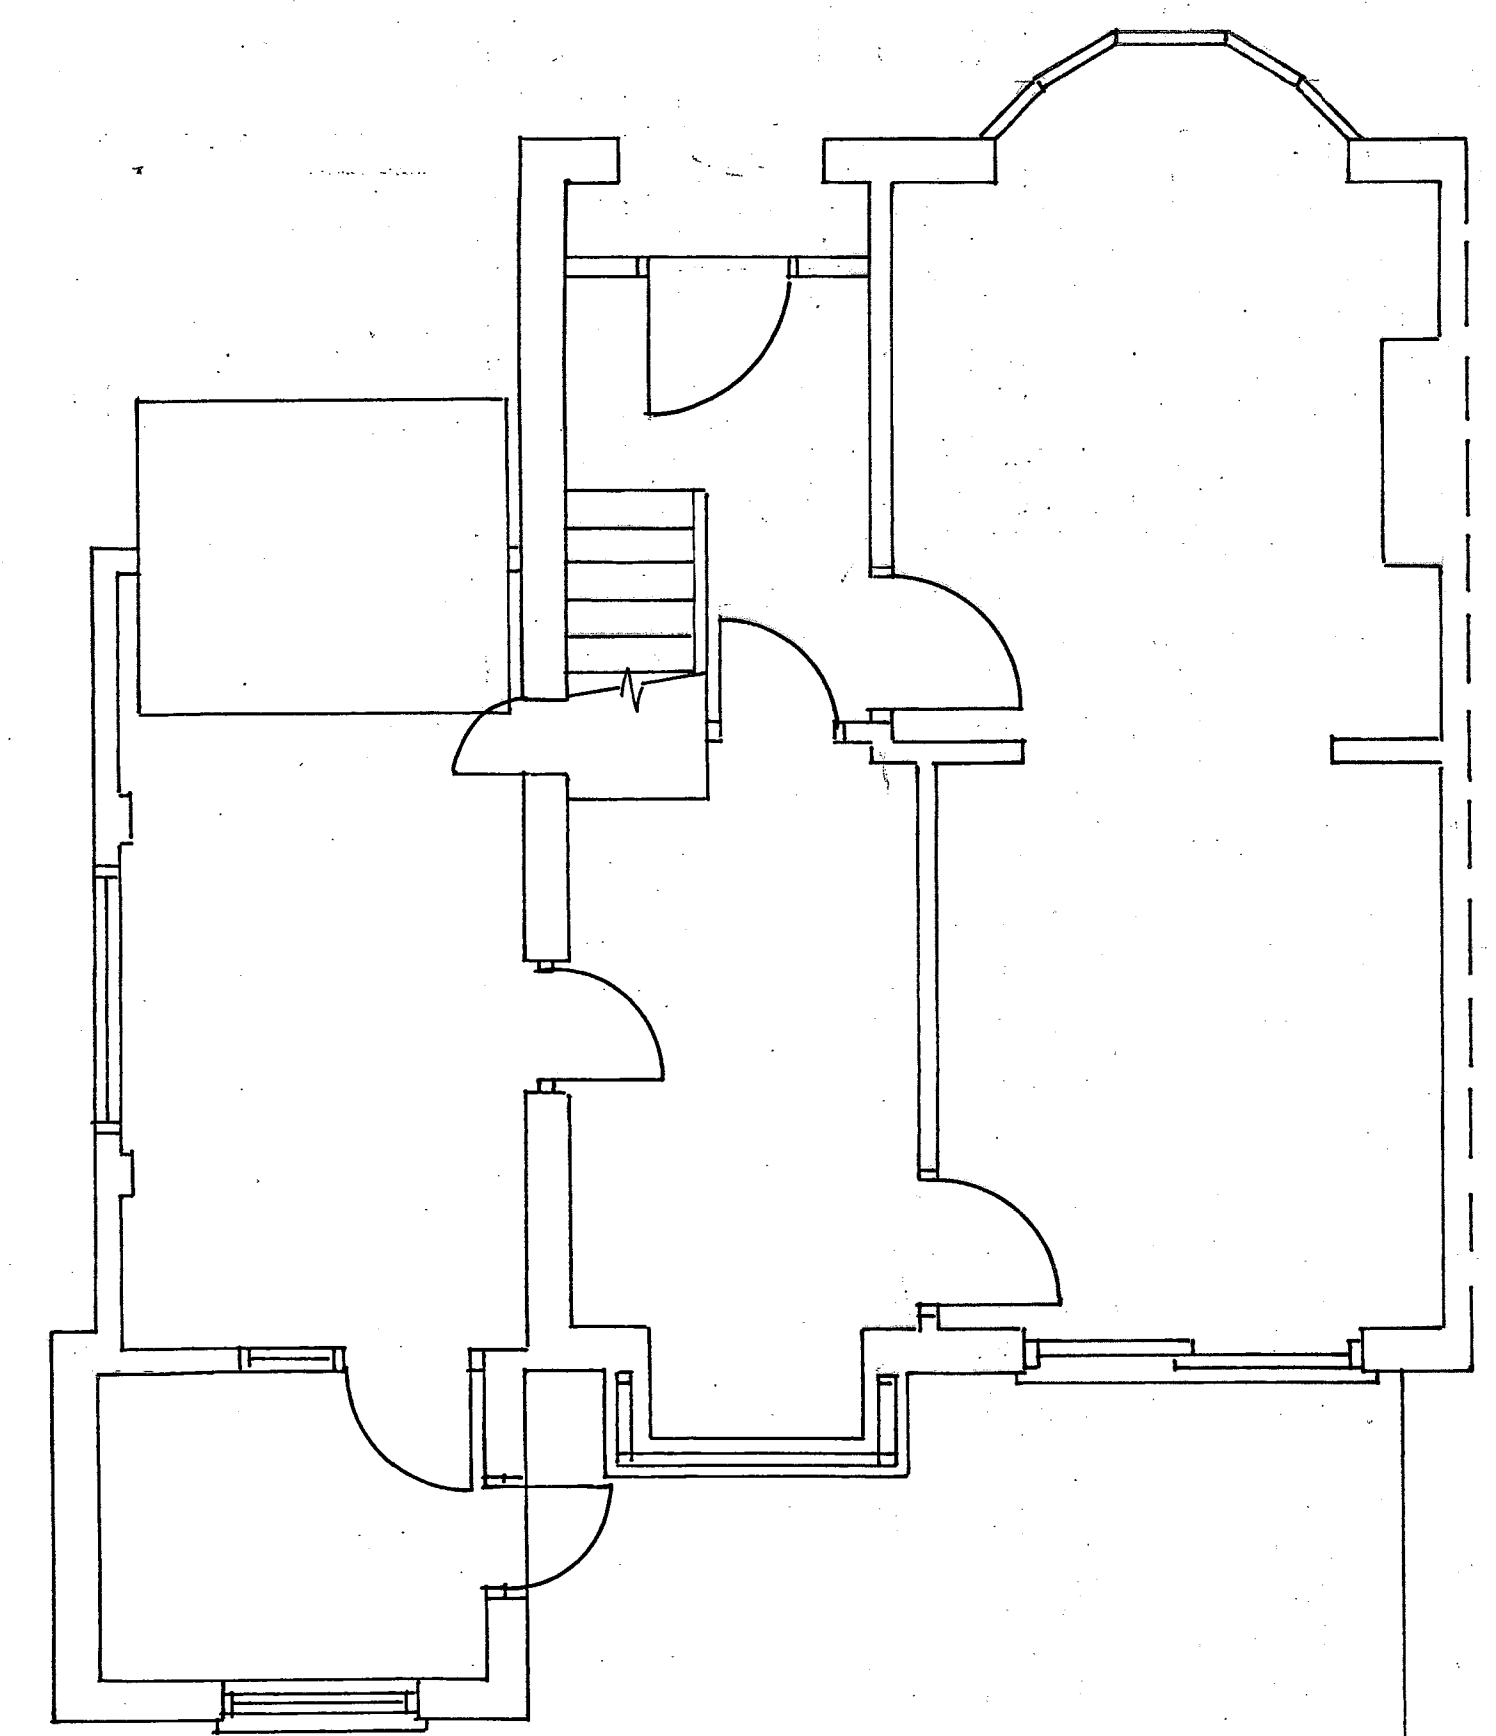

Existing Ground Floor Plan

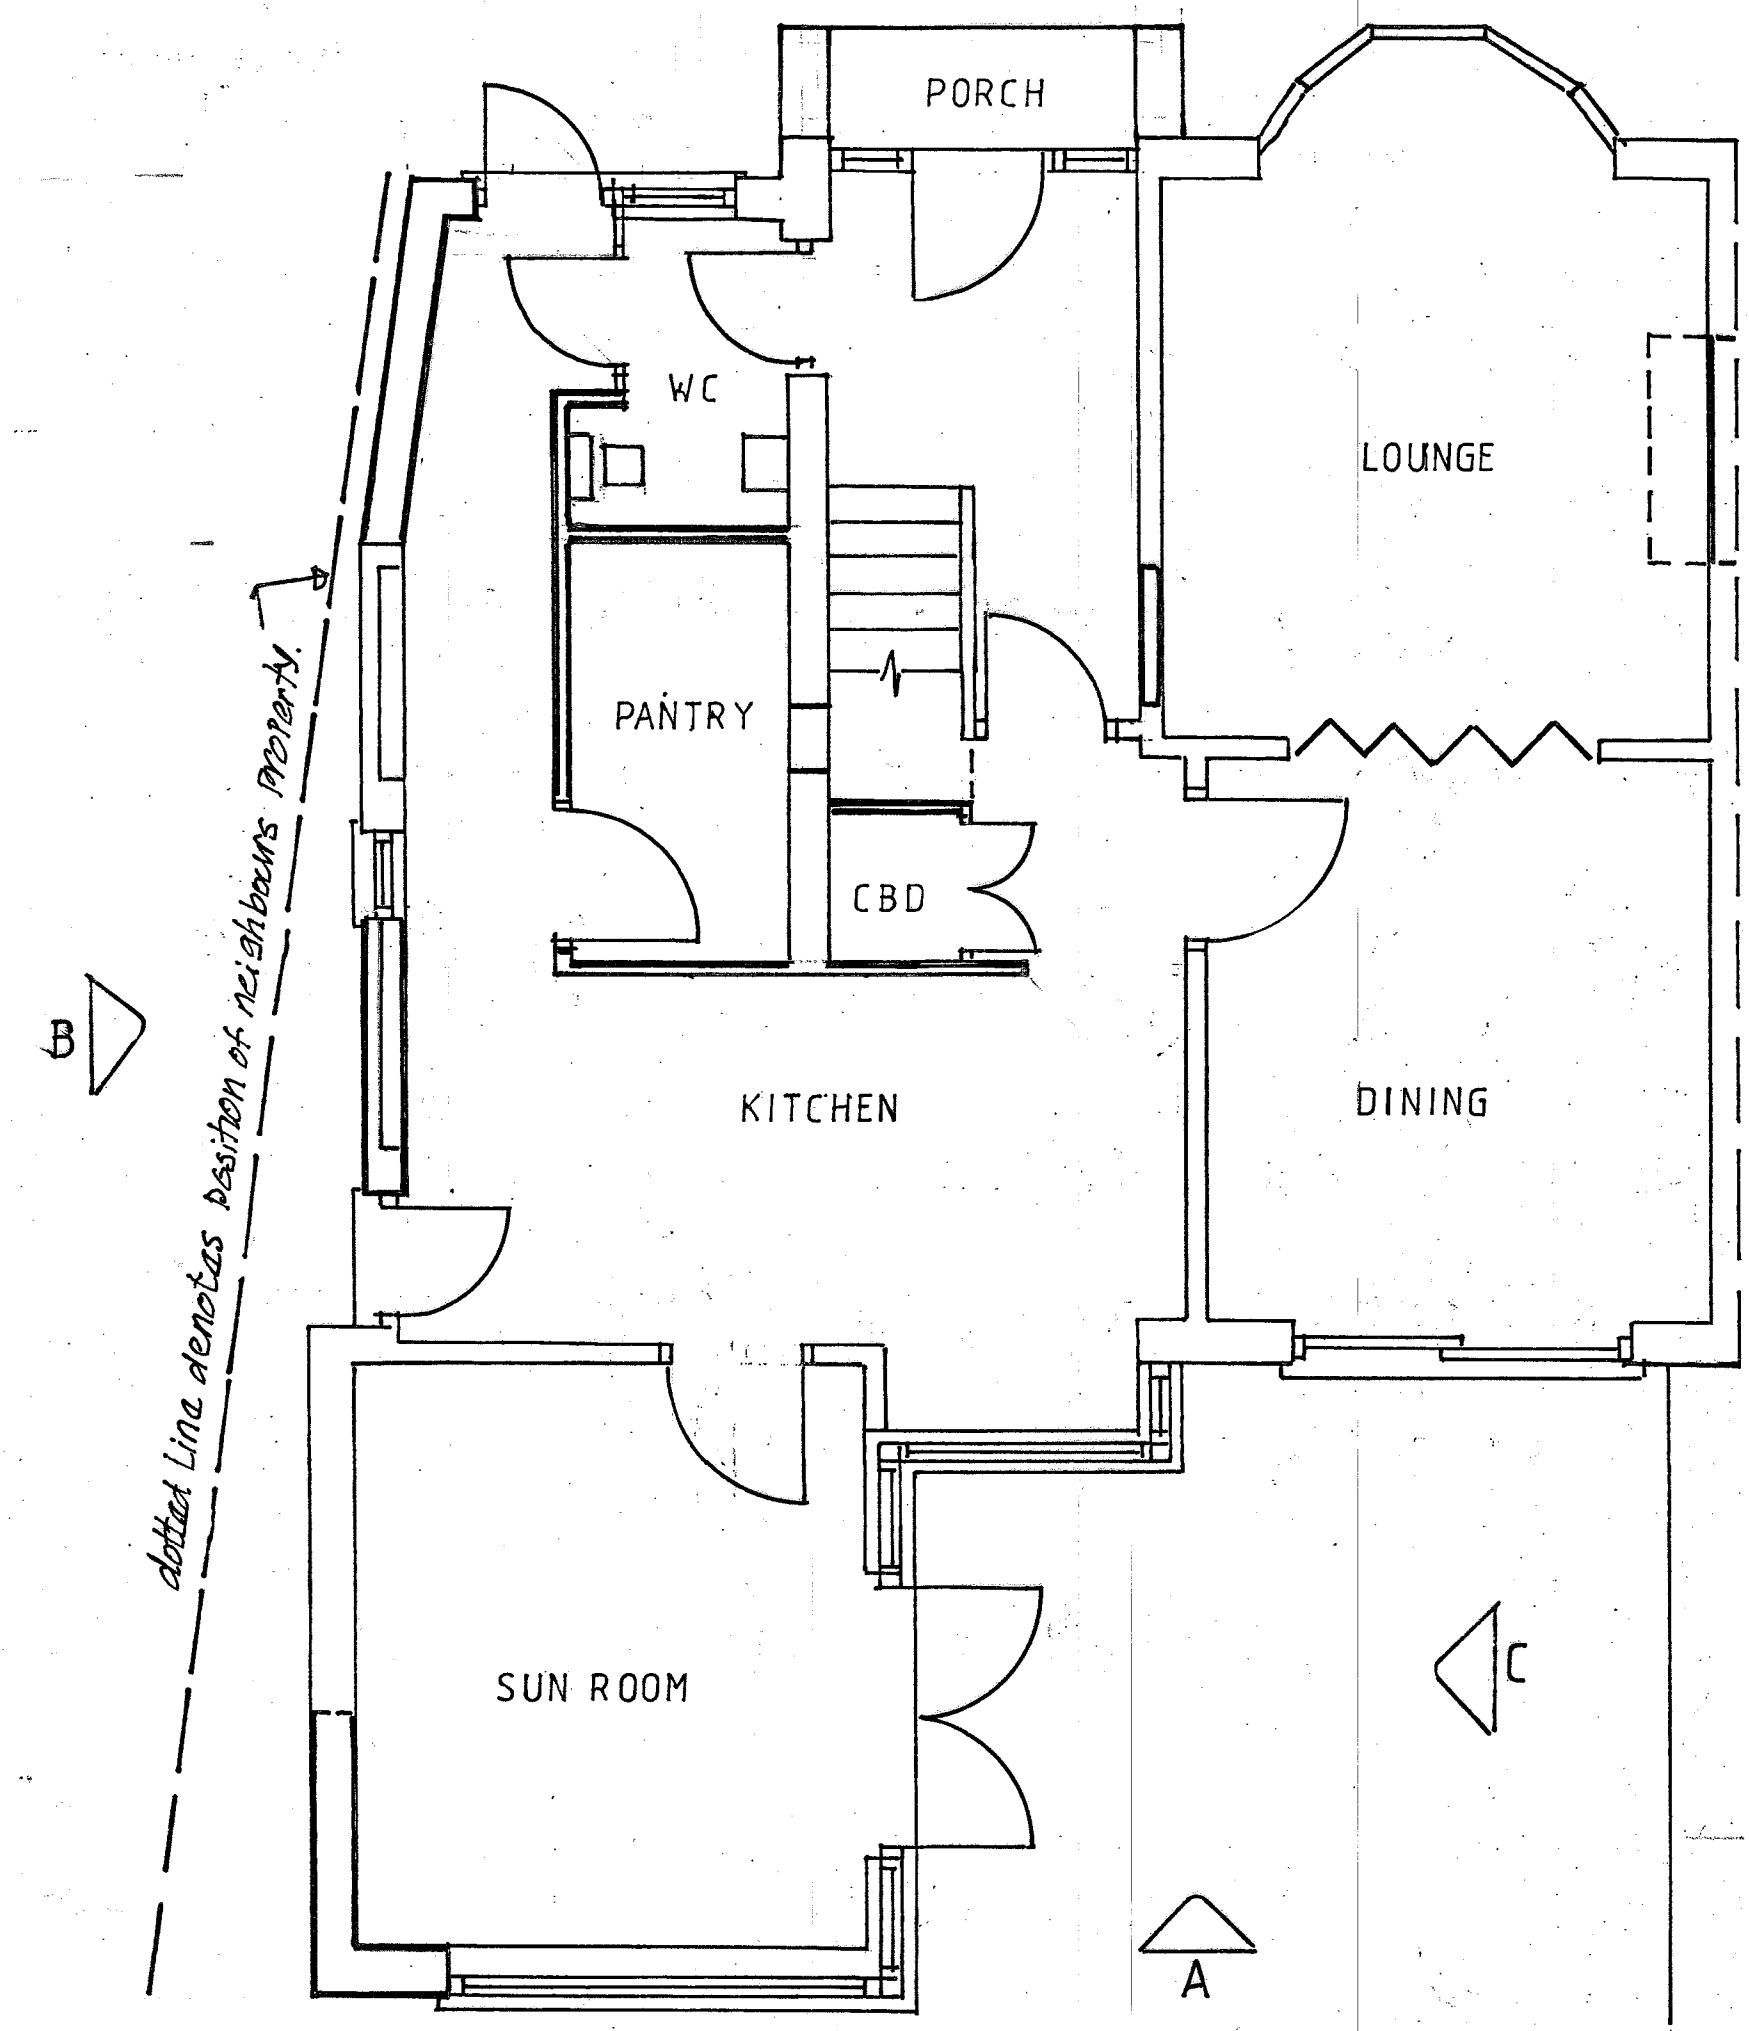

Proposed Ground Floor Plan

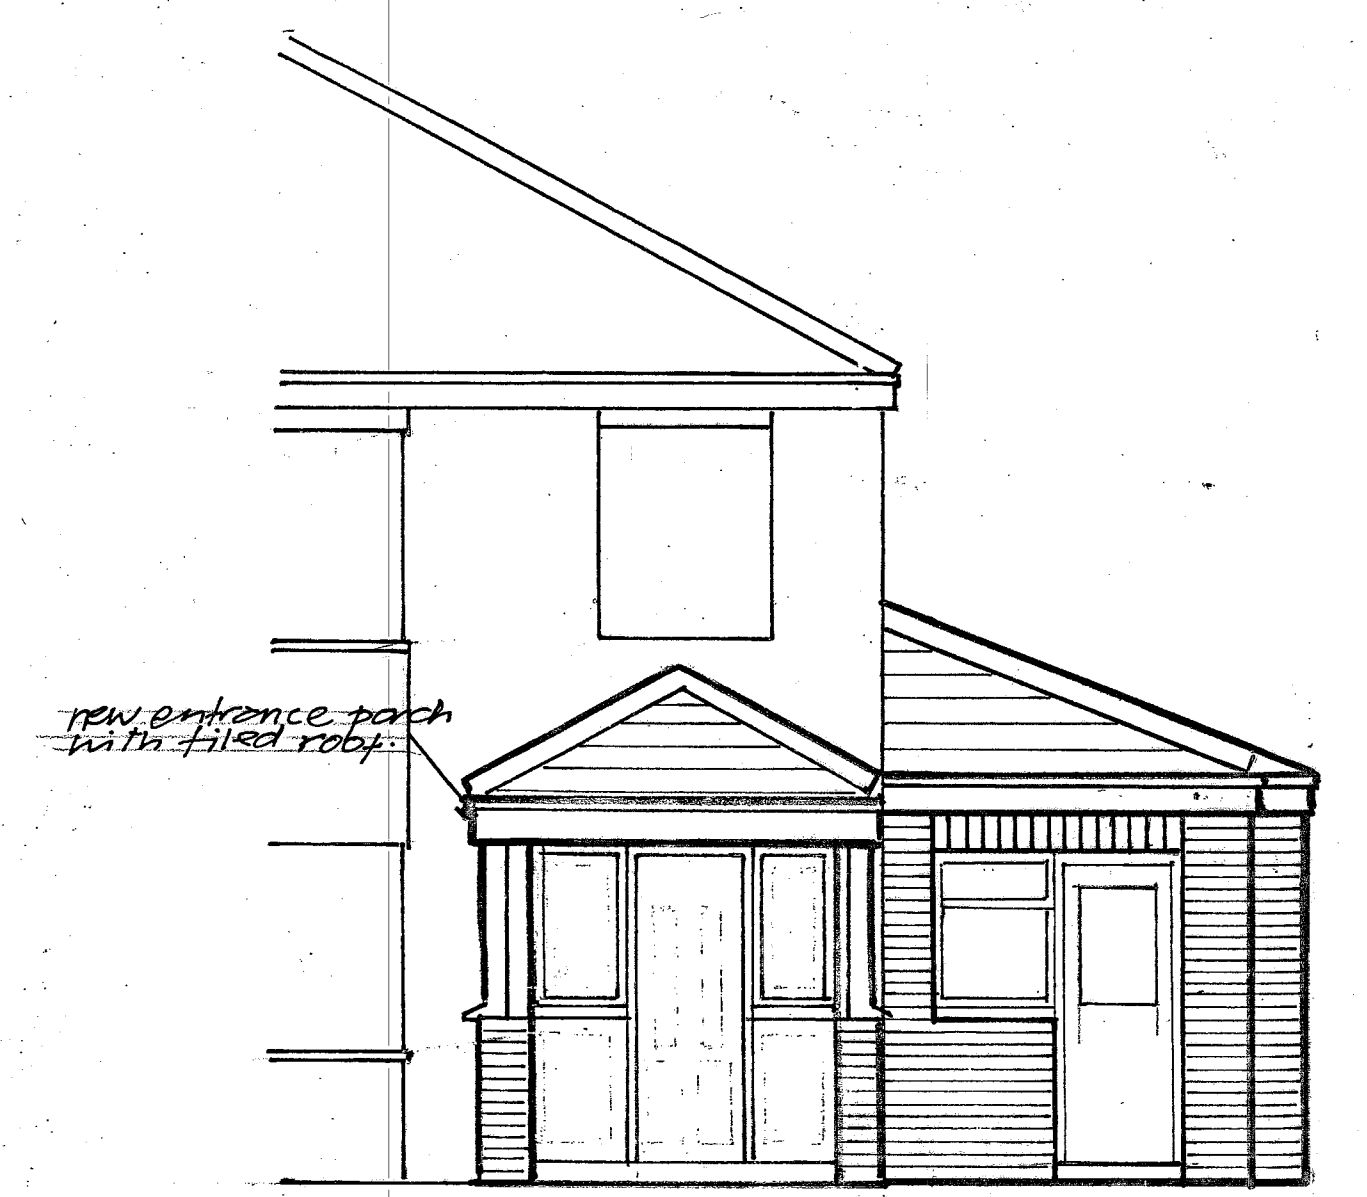

Proposed Front Elevation D

CAROLE SELLS
 52 MOATFIELD OSBALDWICK
 PLANS & ELEVATIONS
 1:50 & 1:100
 MARCH 2024 3000/011/01