



Do not scale from this drawing
 Drawing to be read in conjunction with the specification document
 Contractor to check all dimensions on site and notify Vincent and Brown of any discrepancies prior to commencement of the works

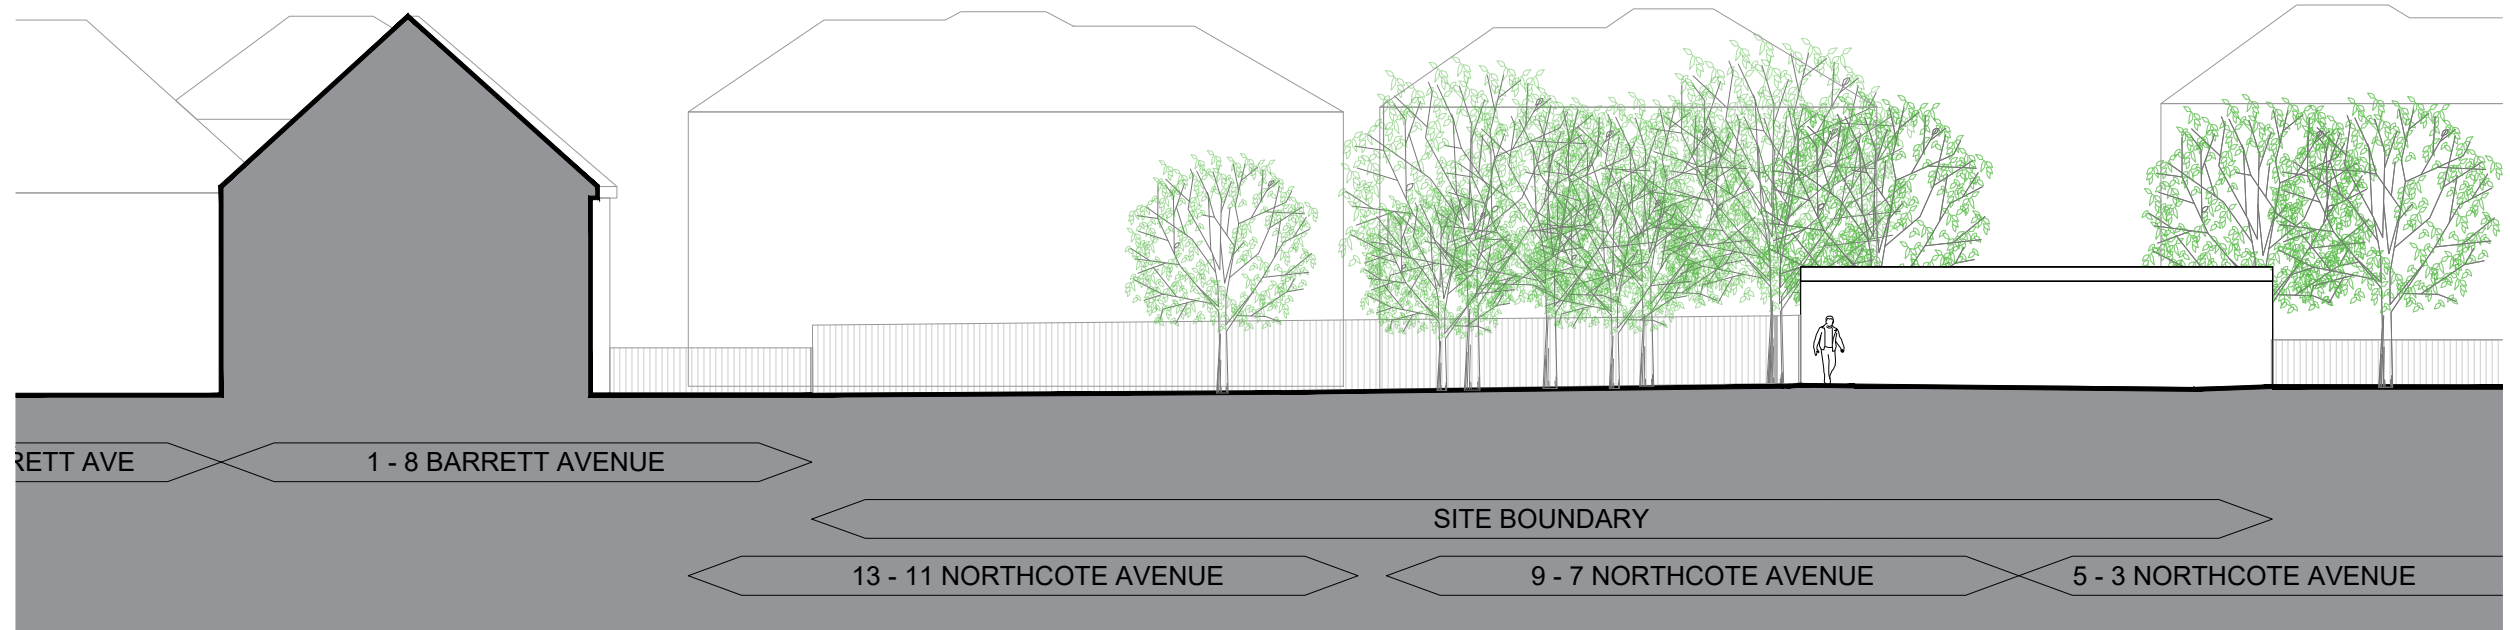

SECTION AA



SECTION BB

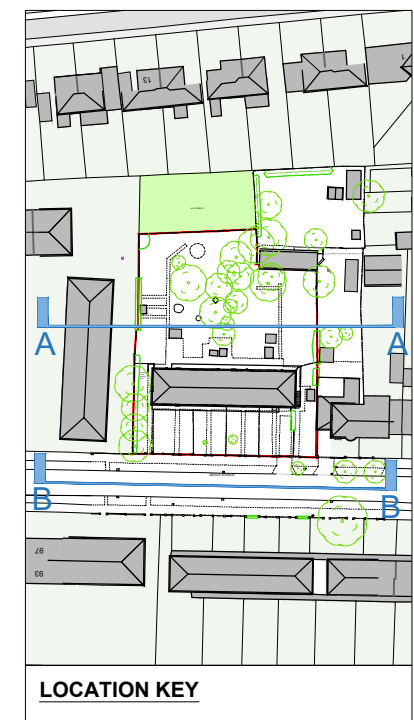

LOCATION KEY

revision	date	description	drawn	ck'd
P01	22/02/24	Initial Planning Issue	TT	SC

brown + company

project:
 Beech Avenue, Holgate
 York YO24 4JL

drawing:
 Existing Site Sections
 AA & BB

date: 23/01/24
 status: PLANNING

scale:
 varies - see drawing

job number	author	zone	level	type	role	drawing number	revision
23034	BC	ZZ	XX	DR	A	0550	P01

EXISTING: SITE SECTIONS