
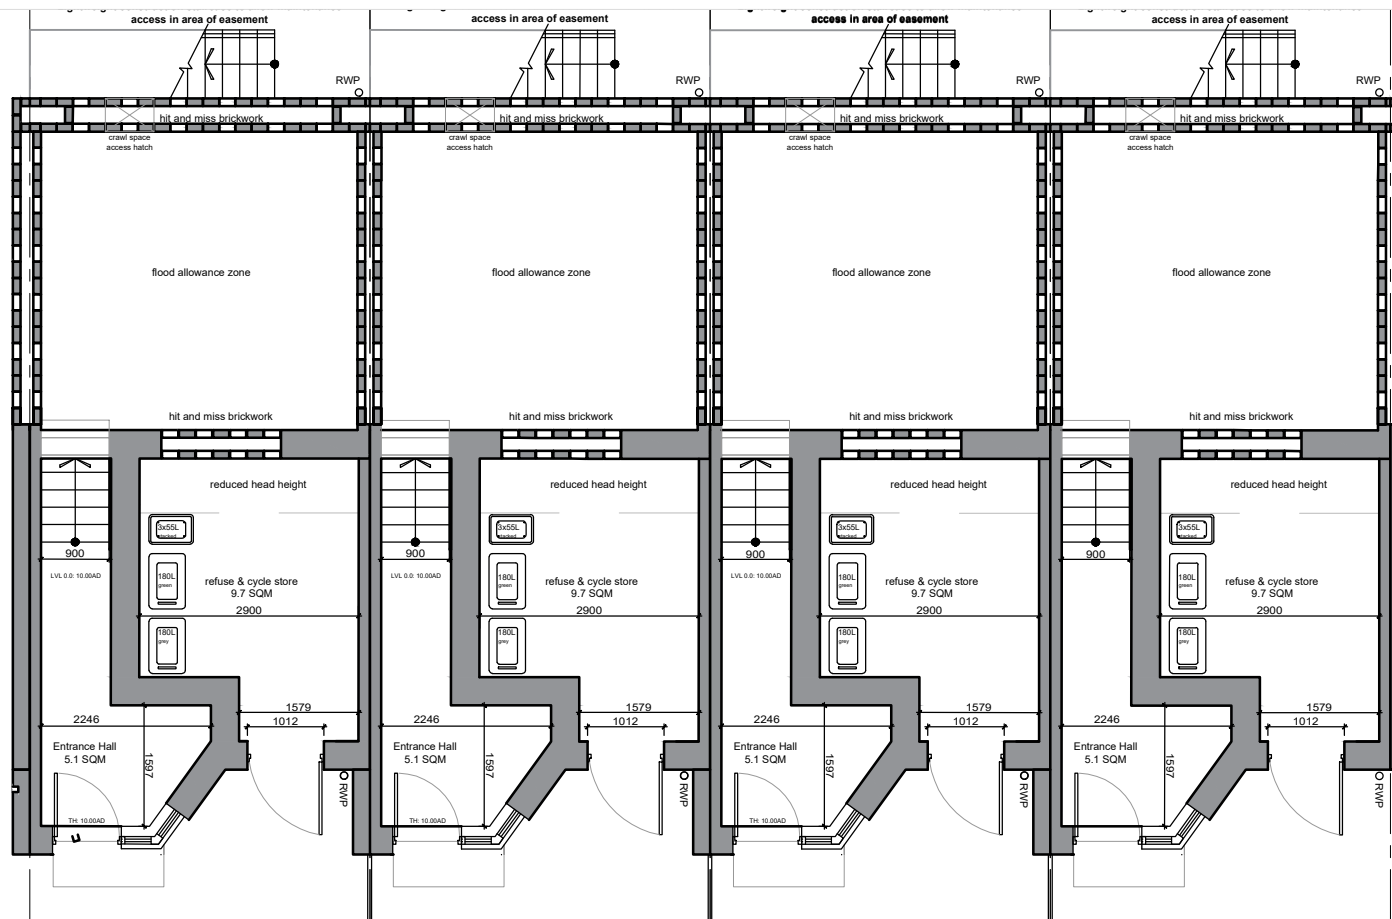


Do not scale from this drawing
 Drawing to be read in conjunction with the specification document
 Contractor to check all dimensions on site and notify Vincent and Brown of any discrepancies prior to commencement of the works

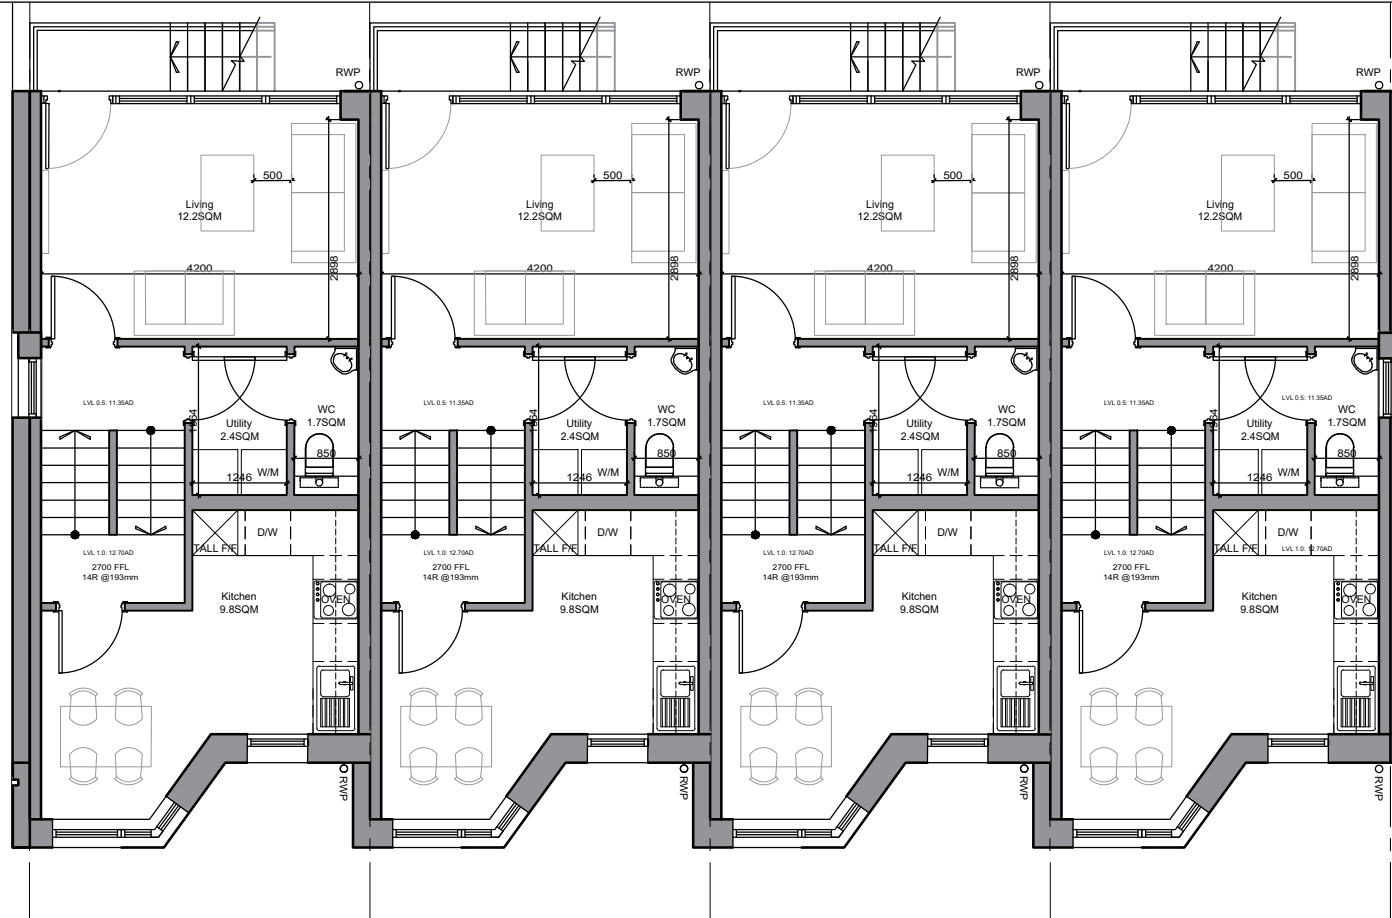

revision	date	description	drawn	chk'd
P02	14/03/24	Planning Stage Issue	RC	NB
P01	12/02/24	Initial Planning Stage Issue	SC	NB
P01	02/02/24	Part M4(1) compliance	SC	SC
F01	24/01/24	Issued for meeting	SC	SC
F01	23/01/24	Issued for meeting	TT	JDC

brown + company

project:
 Beech Avenue, Holgate
 York YO24 4JL

drawing:
 Ground, Upper Ground & First Floor
 House Plans

date: 14/03/24
 status: PLANNING

scale: 1:100 @ A3



job number	author	zone	level	type	role	drawing number	revision
23034	BC	ZZ	00	DR	A	1100	P02

PROPOSED: GROUND, UPPER GROUND & FIRST FLOOR HOUSE PLANS

