


Do not scale from this drawing
 Drawing to be read in conjunction with the specification document
 Contractor to check all dimensions on site and notify Vincent and Brown of any discrepancies prior to commencement of the works



SECTION AA



SECTION BB

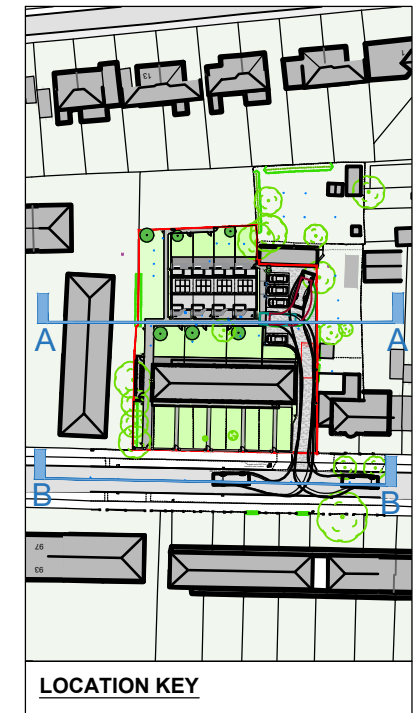

LOCATION KEY

| revision | date | description | drawn | ck'd |
|----------|----------|------------------------|-------|------|
| P01 | 15/03/24 | Initial Planning Issue | RC | NB |

brown + company

project:
 Beech Avenue, Holgate
 York YO24 4JL

drawing:
 Proposed Site Sections
 AA & BB

date: 15/03/24
 status: PLANNING

scale: 1:200 @ A3



| job number | author | zone | level | type | role | drawing number | revision |
|------------|--------|------|-------|------|------|----------------|----------|
| 23034 | BC | ZZ | XX | DR | A | 1550 | P01 |

PROPOSED: SITE SECTIONS