



Do not scale from this drawing  
 Drawing to be read in conjunction with the specification document  
 Contractor to check all dimensions on site and notify Vincent and Brown of any discrepancies prior to commencement of the works




**SECTION CC** 1:200 @ A3  
 0 10

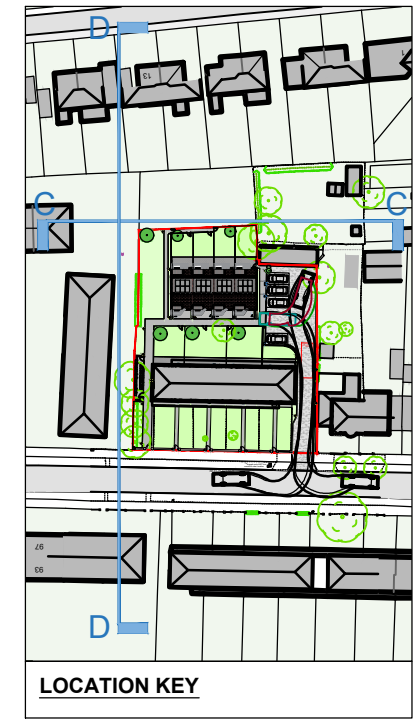

**LOCATION KEY**

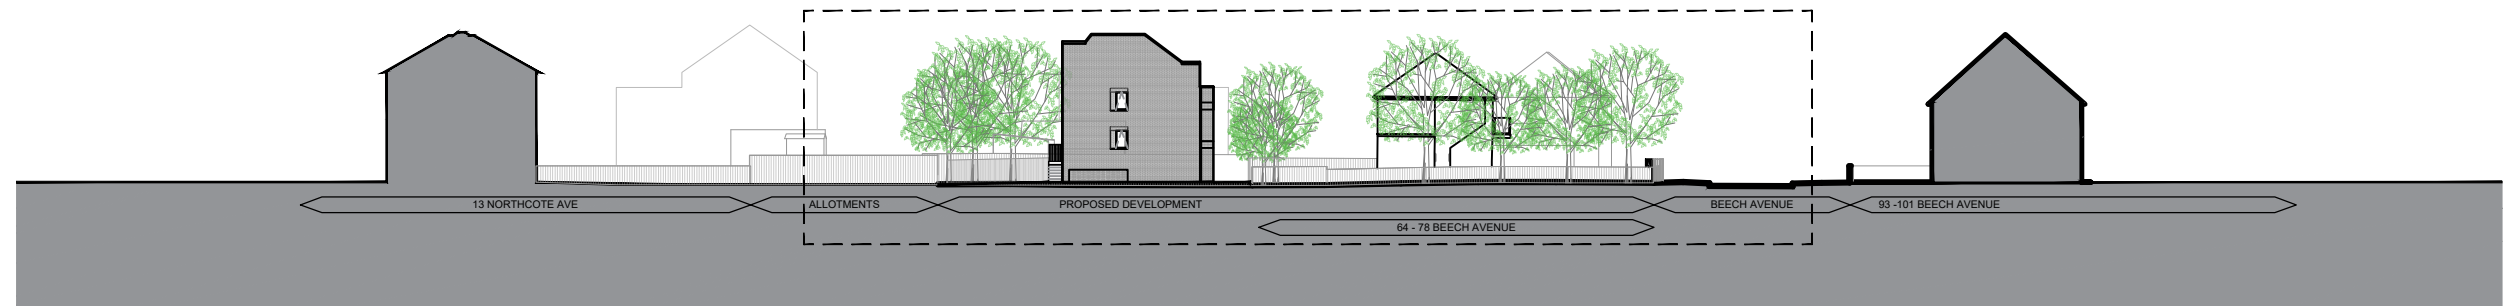

**SECTION DD** 1:500 @ A3  
 0 25

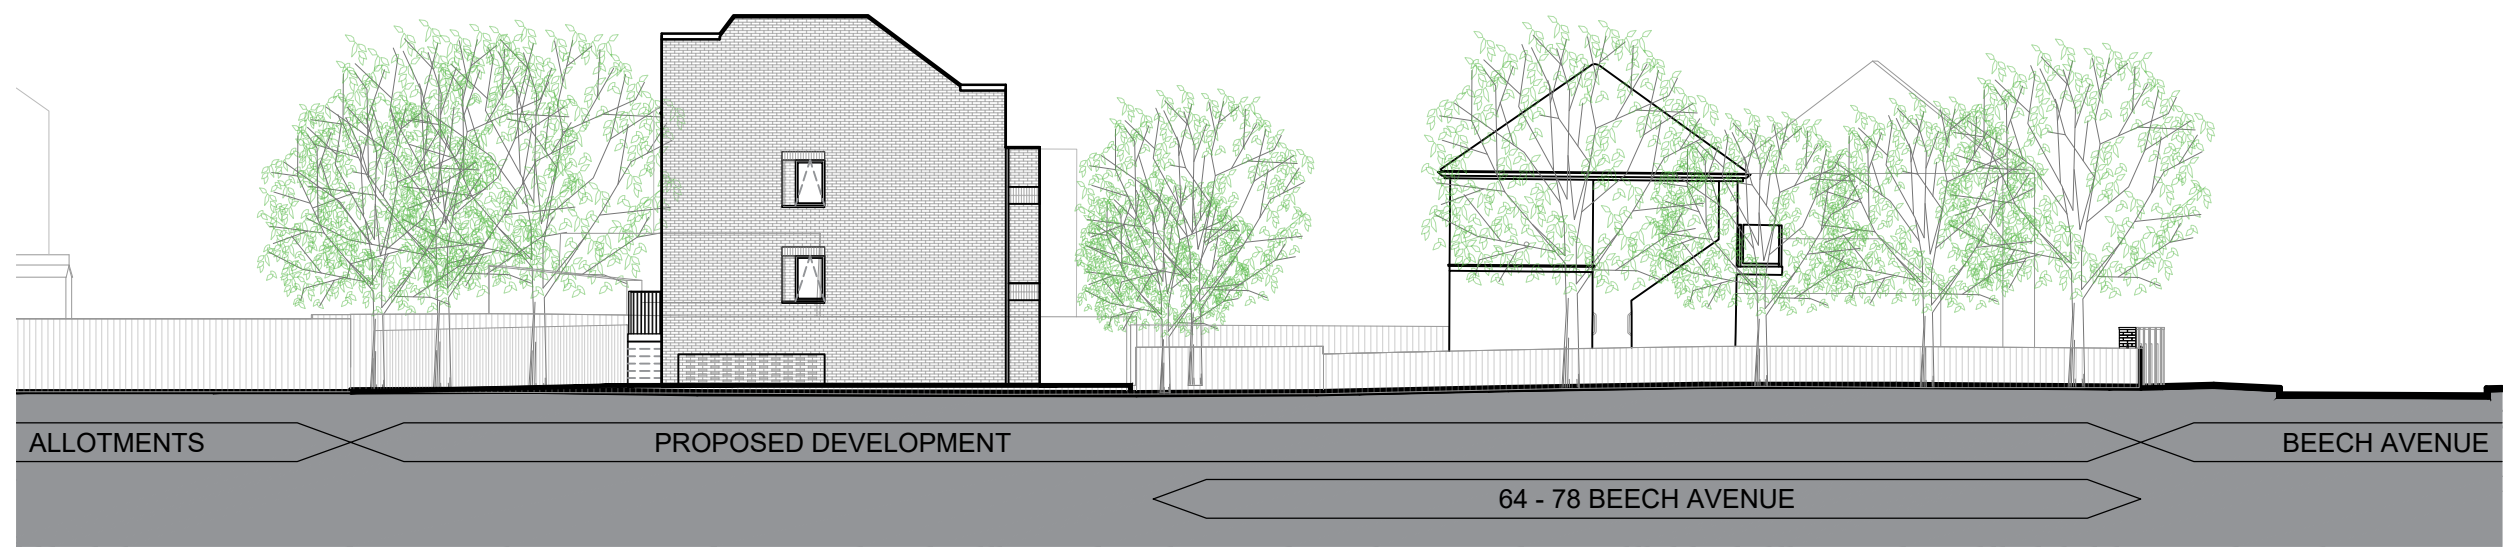

**SECTION DD** 1:200 @ A3  
 0 10

**PROPOSED: SITE SECTIONS**

revision	date	description	drawn	ck'd
P02	15/03/24	Planning Issue	RC	NB
P01	22/02/24	Initial Planning Issue	SC	TT

**brown + company**

project:  
 Beech Avenue, Holgate  
 York YO24 4JL

drawing:  
 Proposed Site Sections  
 CC & DD

date: 15/03/24 status: PLANNING

scale:  
 varies - see drawing

job number	author	zone	level	type	role	drawing number	revision
23034	BC	ZZ	XX	DR	A	1551	P02