



Do not scale from this drawing
 Drawing to be read in conjunction with the specification document
 Contractor to check all dimensions on site and notify Vincent and Brown of any discrepancies prior to commencement of the works

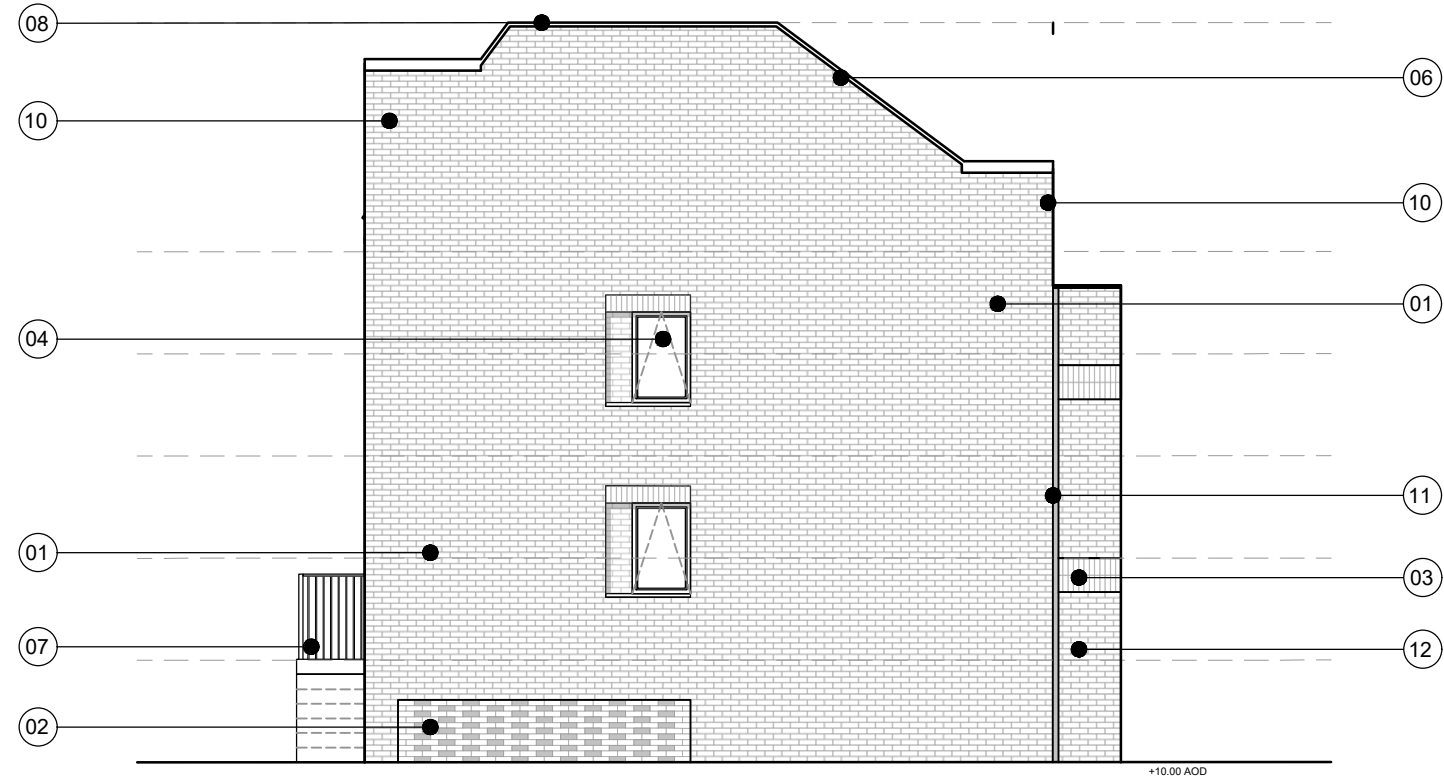

SOUTH END-ELEVATION

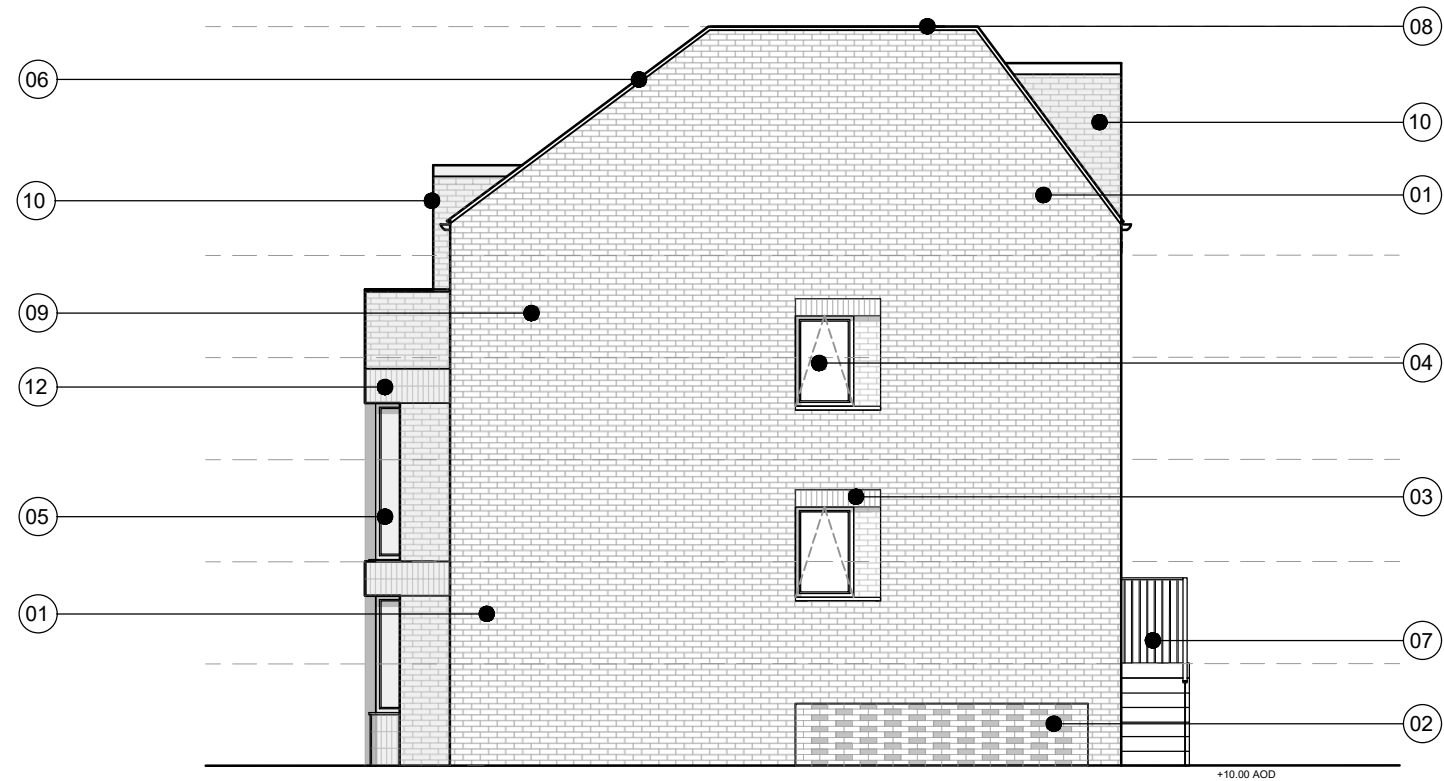

NORTH END-ELEVATION

- 01 - Red facing brickwork
- 02 - Hit and miss brickwork
- 03 - Soldier coursing detail
- 04 - Powder Coated Aluminium window
- 05 - Corner bay window
- 06 - Red pantile roof tile
- 07 - Metal stair and railings
- 08 - Flat roof with photovoltaic cells
- 09 - uPVC rainwater goods
- 10 - Dormer window
- 11- Brick Recess
- 12- Bay Window
- 13- Perforated Metal Door

KEY

revision	date	description	drawn	ck'd
P02	15/03/24	Planning Issue	RC	SC
P01	12/02/24	Initial Planning Issue	SC	SC
F01	24/01/24	Issued for meeting	SC	SC
F01	23/01/24	Issued for meeting	TT	JDC

brown + company

project:
 Beech Avenue, Holgate
 York YO24 4JL

drawing:
 House Elevations
 Gables

date: 15/03/24 status: PLANNING

scale: 1:100 @ A3

job number	author	zone	level	type	role	drawing number	revision
23034	BC	ZZ	XX	DR	A	1301	P02

PROPOSED: HOUSE ELEVATIONS