




LOCATION PLAN
Scale - NTS

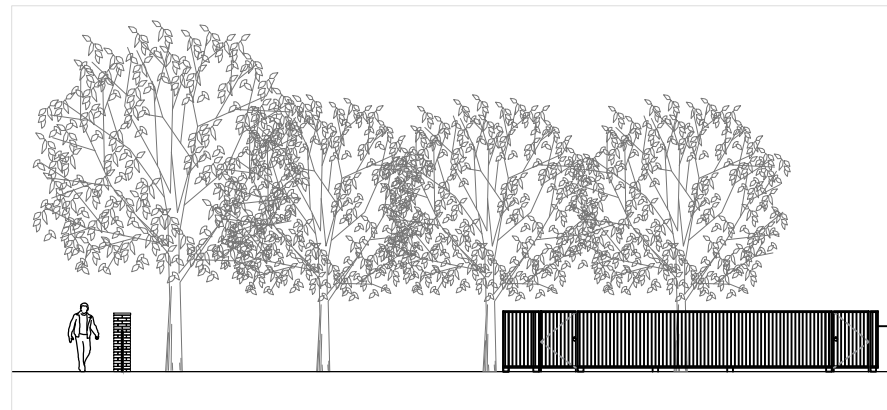


ELEVATION AA - TIMBER REFUSE COLLECTION POINT FENCING
Scale - 1:200

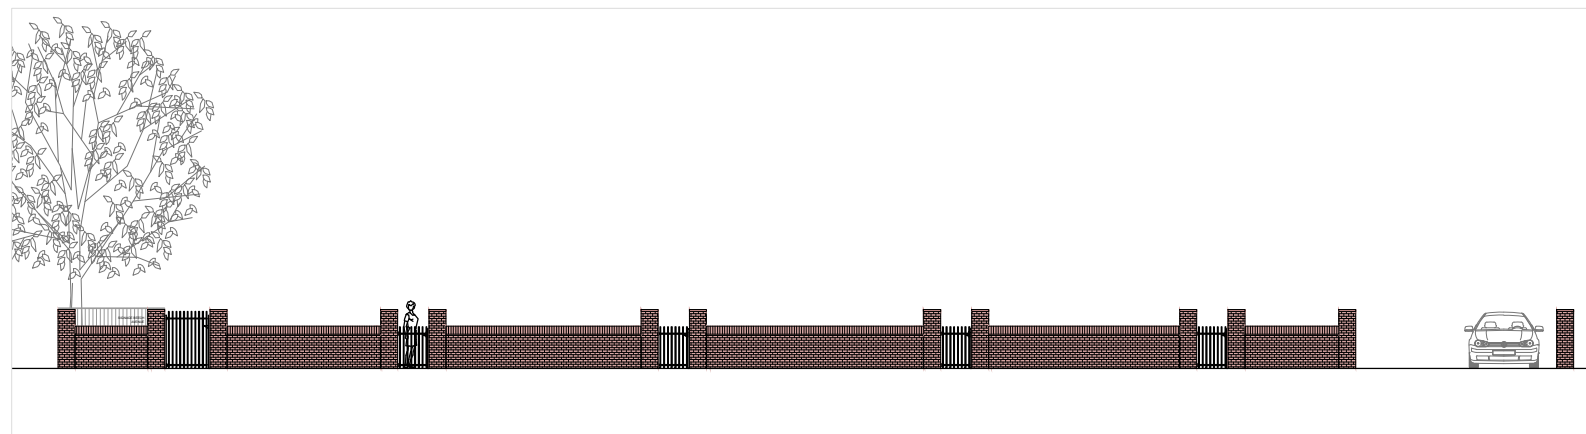


ELEVATION BB - MASONRY WALL FRONTING BEECH AVENUE
Scale - 1:200

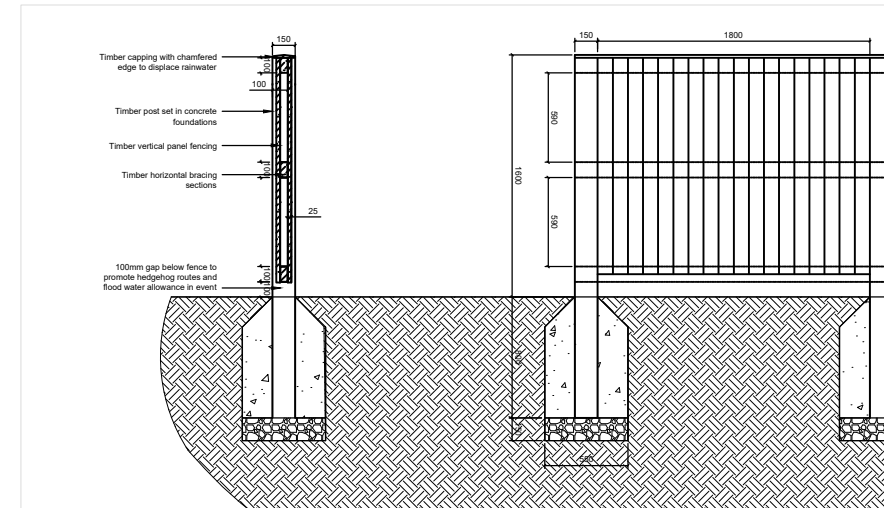

01 TIMBER POST & PANEL FENCE - SECTION & ELEVATION
Scale - 1:50

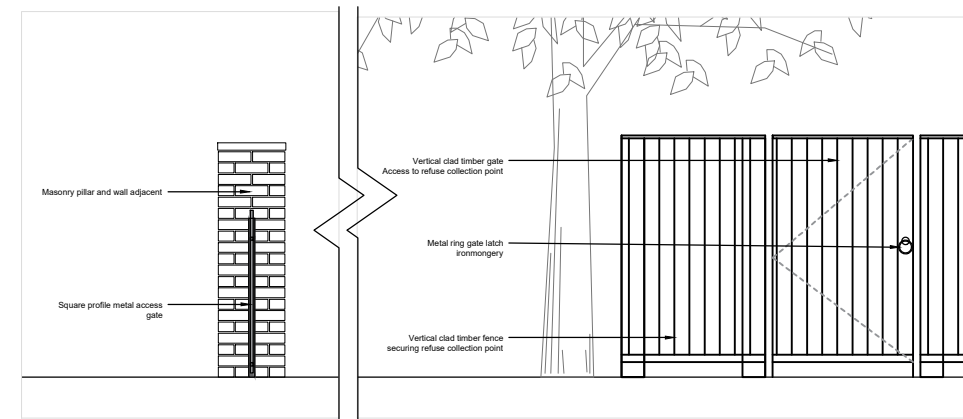

02 TIMBER REFUSE COLLECTION POINT FENCING ELEVATION
Scale - 1:50

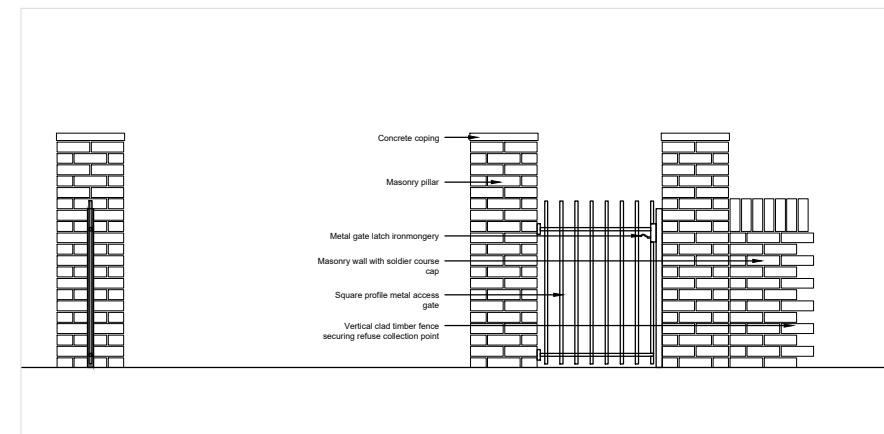

03 MASONRY WALL DETAILS - SECTION & ELEVATION
Scale - 1:50

Do not scale from this drawing
Drawing to be read in conjunction with the specification document
Contractor to check all dimensions on site and notify Vincent and Brown of any discrepancies prior to commencement of the works



revision	date	description	drawn	ck'd
P02	15/03/24	Initial Planning Stage	RC	NB
P01	12/02/24	Initial Planning Stage Issue	SC	NB

brown + company

project:
Beech Avenue, Holgate
York YO24 4JL

drawing:
Proposed Garden Wall and Fence Details

date: 15/03/24
status: PLANNING

scale:
1:50 @ A3



job number	author	zone	level	type	role	drawing number	revision
23034	BC	ZZ	XX	DR	A	9001	P02