


VISUAL SCALE 1:1250 @ A4

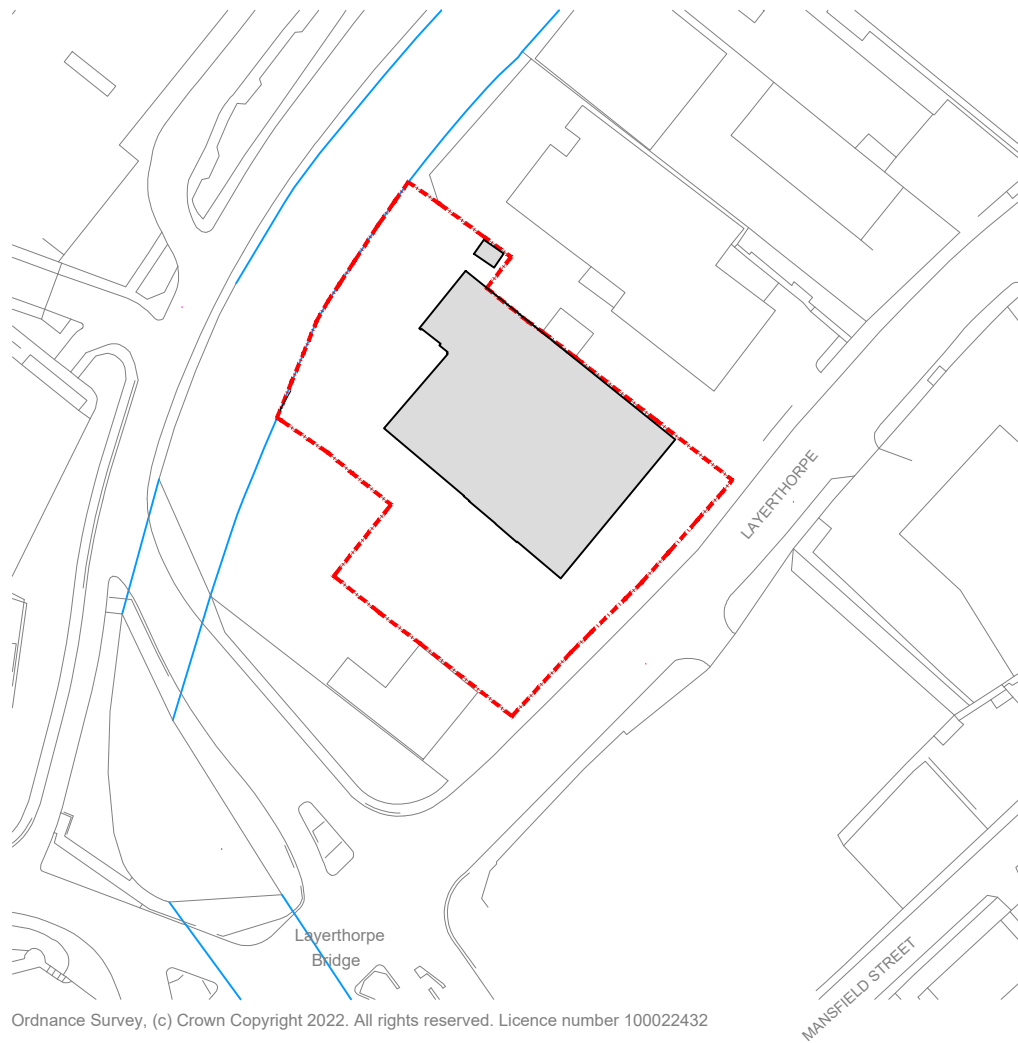

Ordnance Survey, (c) Crown Copyright 2022. All rights reserved. Licence number 100022432

A4

3-5 Bleeding Heart Yard,
Greville Street, London,
EC1N 8SJ

Telephone +44(0)2038746707
Website www.jeffersonsheard.com



Project
**17-27 Laverthorpe
York**

Drawing
Location Plan

Scale 1:1250@A3	Date Nov 22
Ref. 2162-JSA-XX-XX-DR-A-01001	
Drawing Purpose PRELIMINARY	Status S0
Rev P1	Drawn CJS Check JD

Do not scale from this drawing
The contractor is to check all dimensions on site and report any discrepancies to the architect
All rights described in chapter IV of the copyright, designs and patents act 1988 have been generally asserted

P1	00/00/00	Drawn:CJS	Check:JD
----	----------	-----------	----------

Initial Issue