


NOTES

This drawing should be read in conjunction with all other plans and documentation.

The drawing remains the property of TDS and must not be copied in whole or part without prior written consent.

KEY

- APPLICATION SITE (2975m²)
- LAND OWNED OR CONTROLLED BY THE APPLICANT

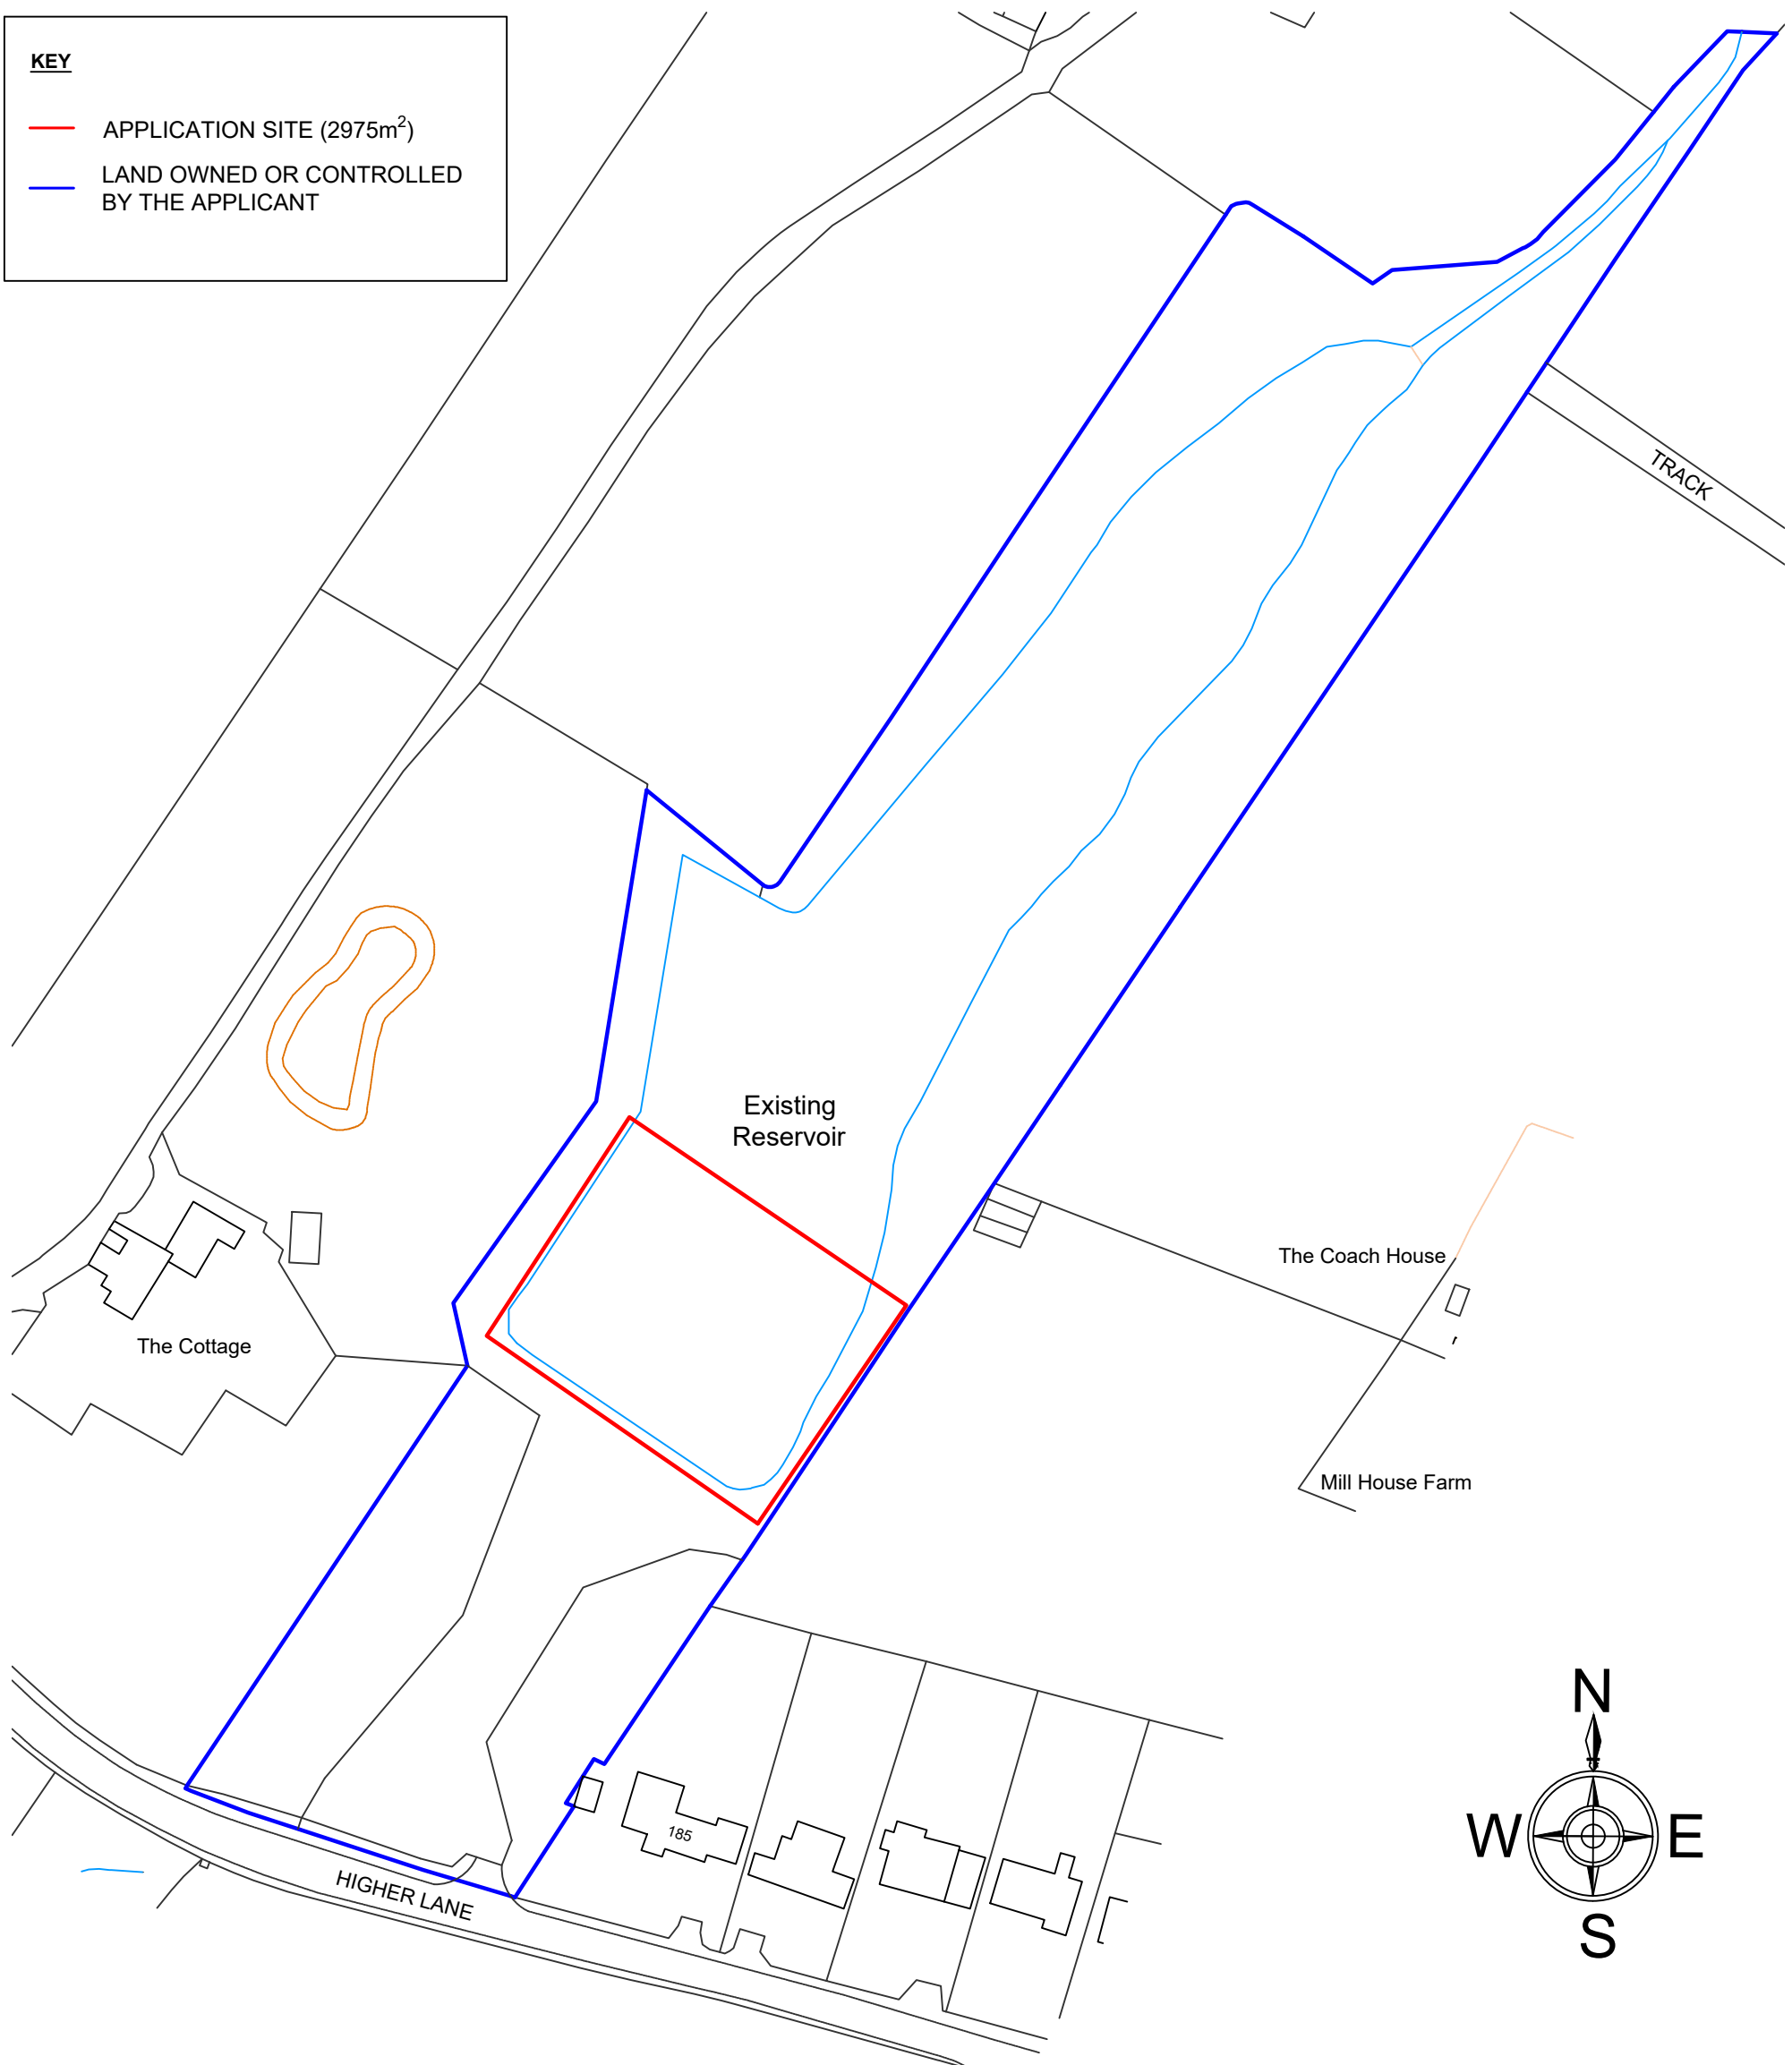

CLIENT PHB DEVELOPMENTS LTD	COMMENTS		TAURUS DESIGN SERVICES
PROJECT RAINFORD RESERVOIR, HIGHER LANE, RAINFORD, WA11 8NF	DATE 09/04/24	REVISION REV C	
DRAWING TITLE EXISTING SITE LOCATION PLAN	SCALE 1:1250 @ A3	DRAWING NUMBER TDS-349/SLP	BOLD BUSINESS CENTRE, BOLD LANE, ST. HELENS, WA9 4TX T: 01744 632981