




**CLIENT** PHB DEVELOPMENTS LTD

**ADDRESS**  
RAINFORD RESERVOIR  
HIGHER LANE,  
RAINFORD,  
WA11 8NF


**DATE** 05/01/24 **REF** TDS-349/002

**TITLE** EX & PR DAM SECTION


**NOTES**  
DRAWINGS FOR PLANNING  
PERMISSION ONLY AND REMAIN  
THE PROPERTY OF TDS. NOT TO  
BE COPIED IN WHOLE OR PART  
WITHOUT PRIOR WRITTEN  
CONSENT.

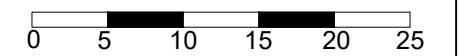


**REVISION**  
REVISION A - FIRST ISSUE

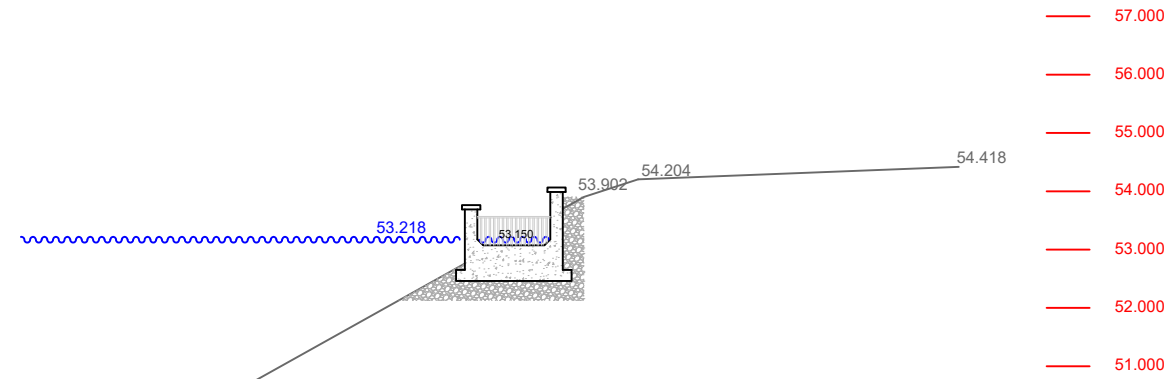

**PROPOSED OVERFLOW WIER**

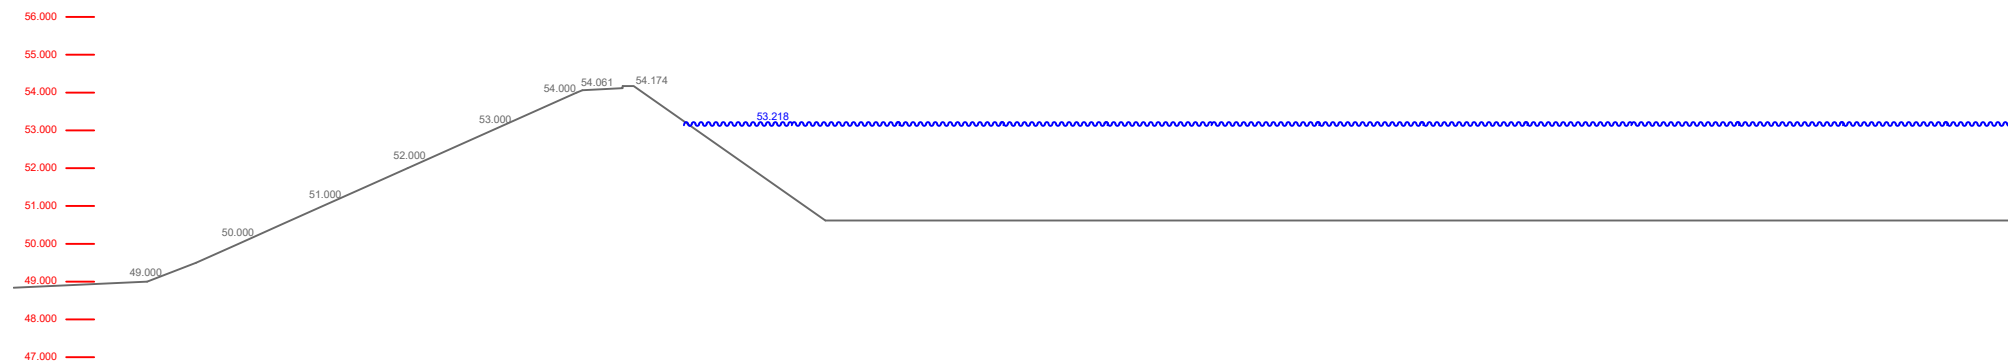

**EXISTING LONGITUDINAL SECTION**

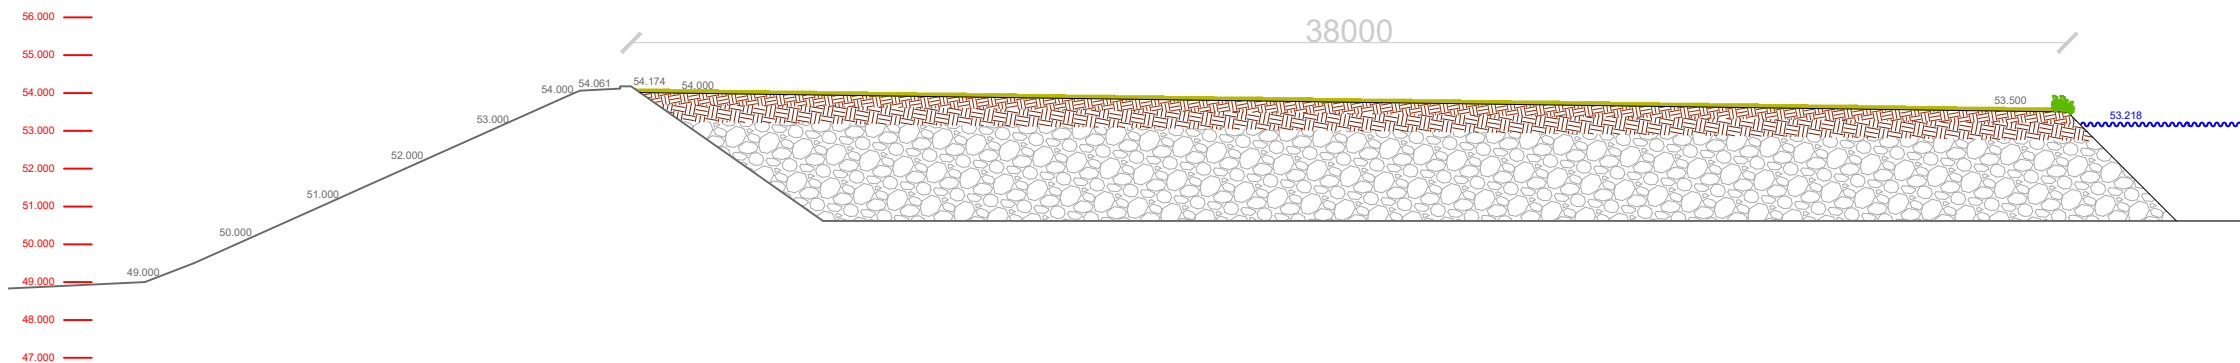

**PROPOSED LONGITUDINAL SECTION**