


NOTES


This drawing should be read in conjunction with all other plans and documentation.

The drawing remains the property of TDS and must not be copied in whole or part without prior written consent.

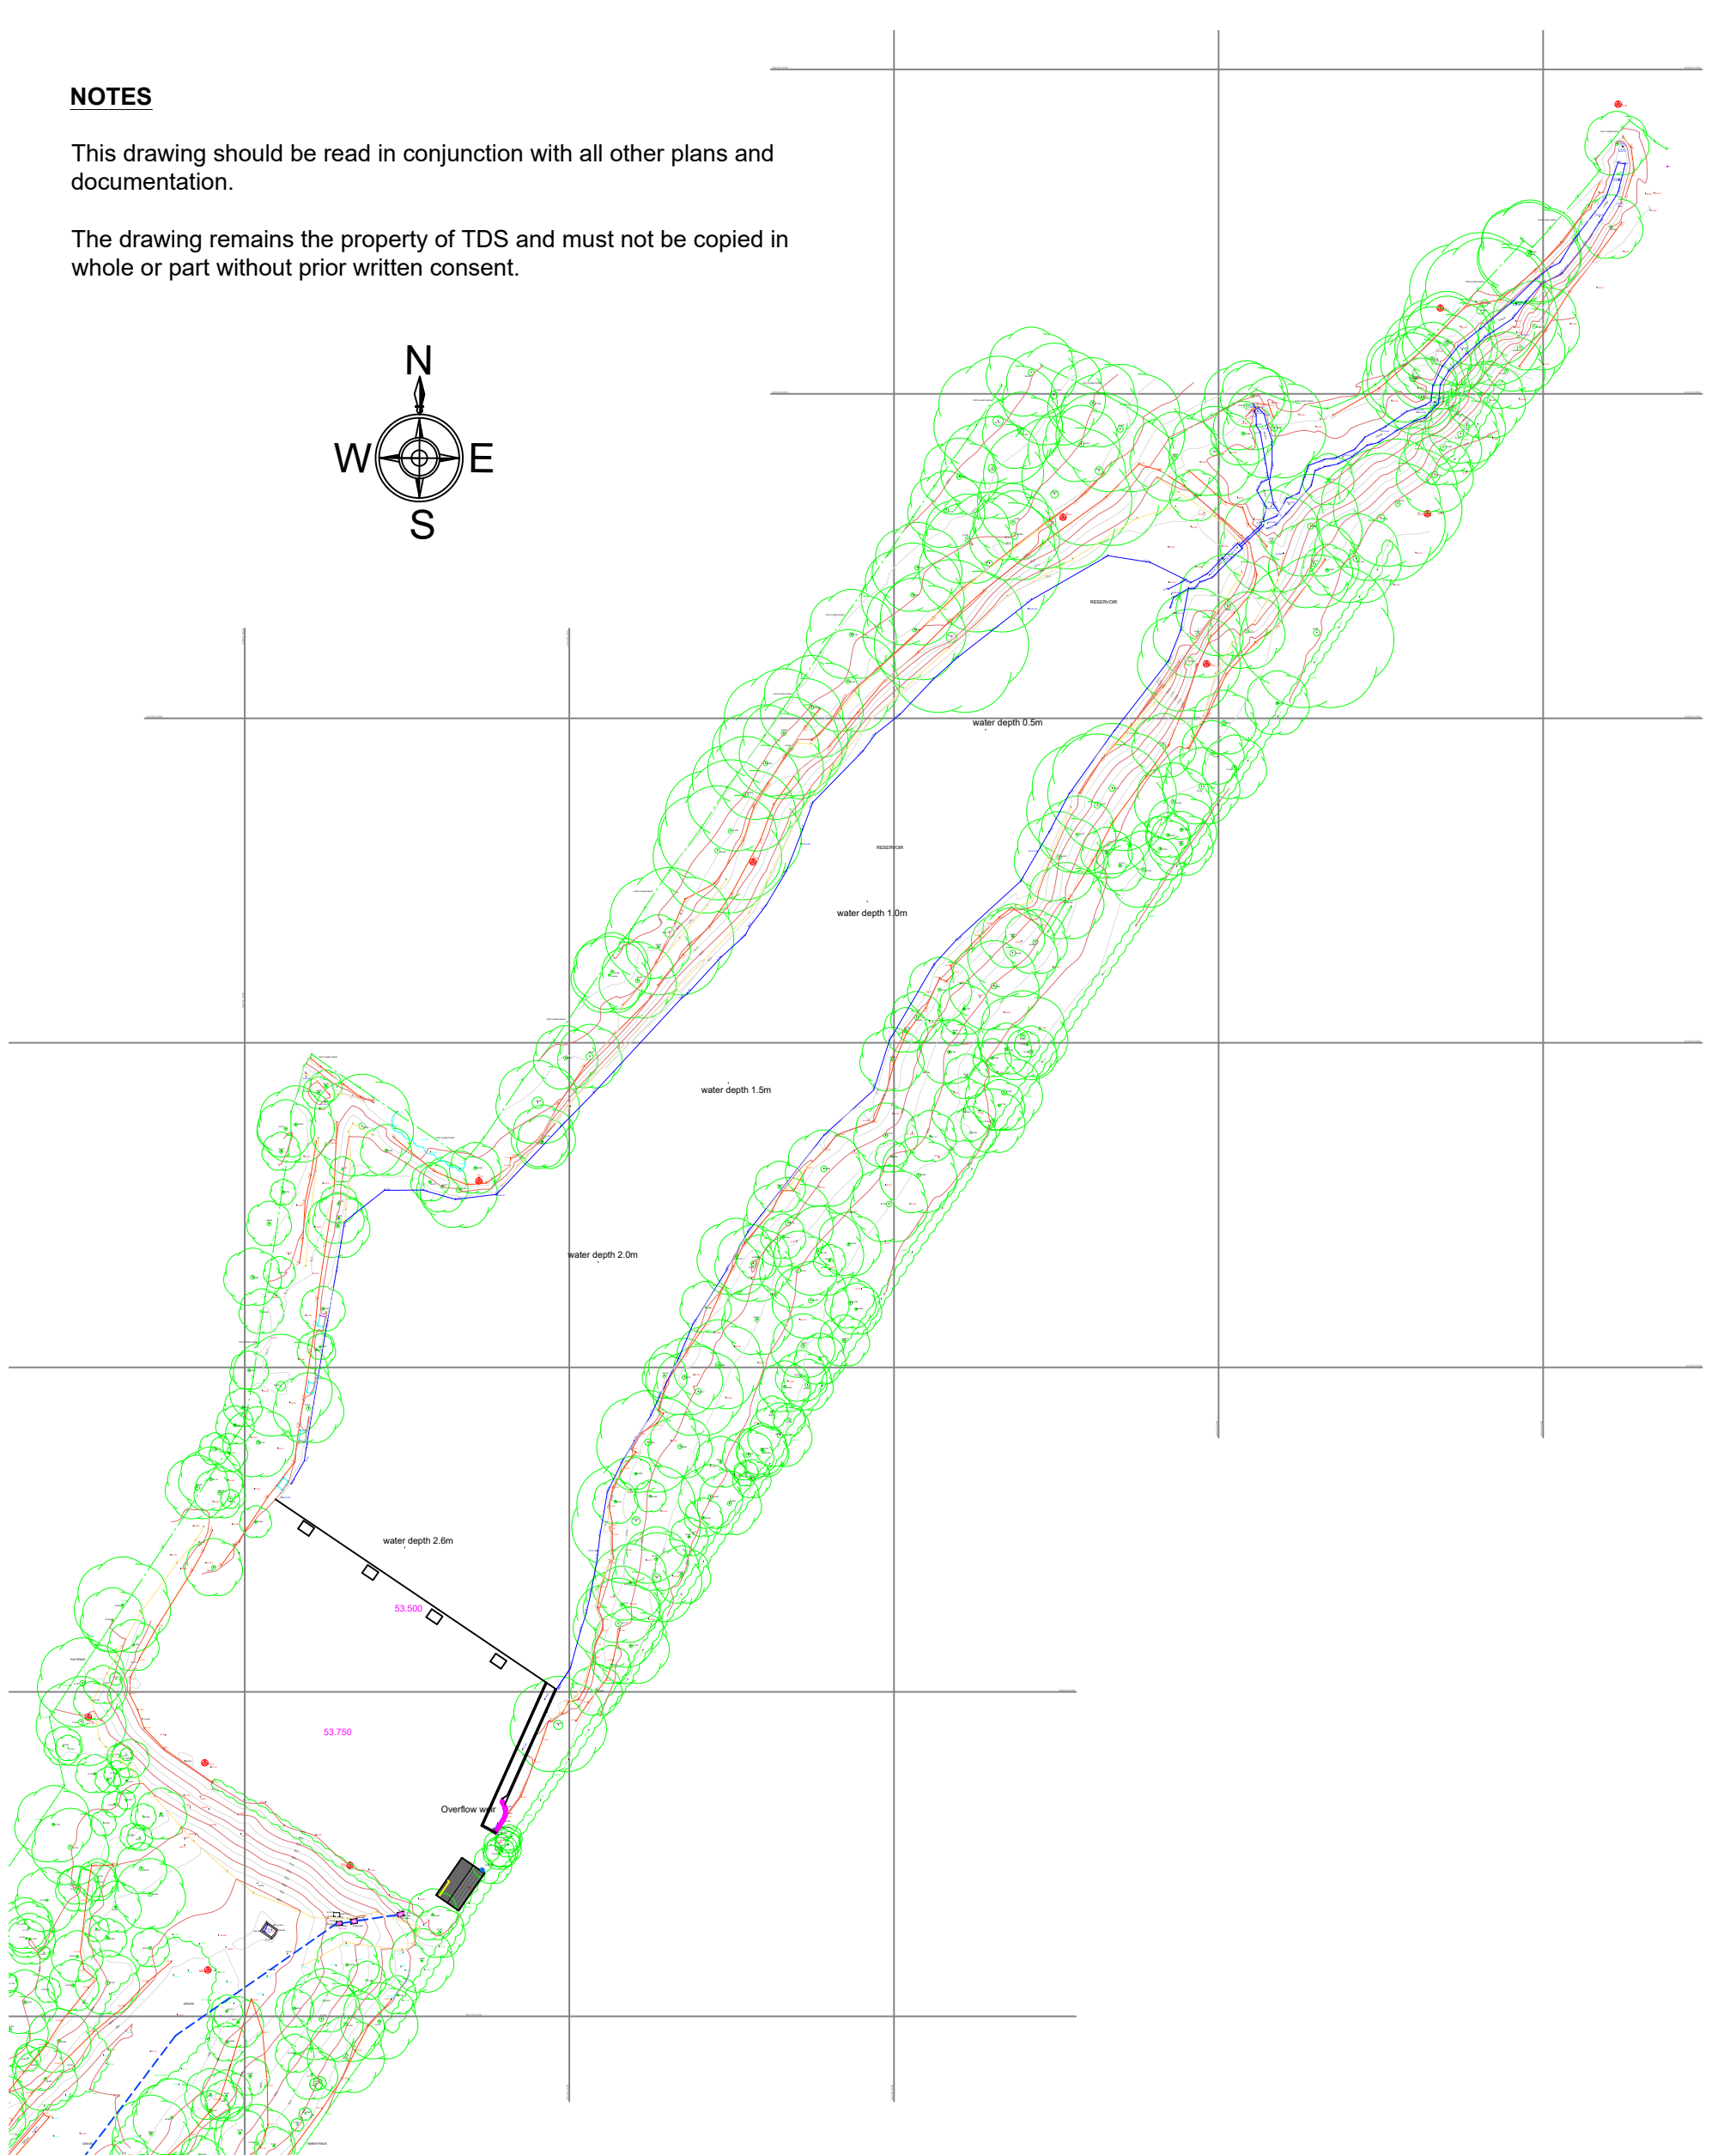

CLIENT
PHB DEVELOPMENTS LTD

COMMENTS

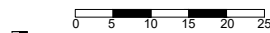

PROJECT
RAINFORD RESERVOIR, HIGHER LANE, RAINFORD, WA11 8NF

DATE
04/01/24


REVISION
REV - A

DRAWING TITLE
PROPOSED TOPOGRAPHICAL PLAN

SCALE
1:1000 @ A3
1:500 @ A1

DRAWING NUMBER
TDS-349/PR/TOPO

TAURUS DESIGN SERVICES

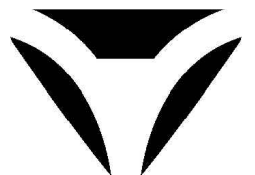

BOLD BUSINESS CENTRE, BOLD LANE,
ST. HELENS, WA9 4TX

T: 01744 632981