


NOTES

This drawing should be read in conjunction with all other plans and documentation.

The drawing remains the property of TDS and must not be copied in whole or part without prior written consent.

KEY


- - EXISTING FISHING PLATFORMS REMOVED
- - FISHING PLATFORMS TO BE RELOCATED
- EXISTING DAM WALL
- TEMPORARY DAM WALL

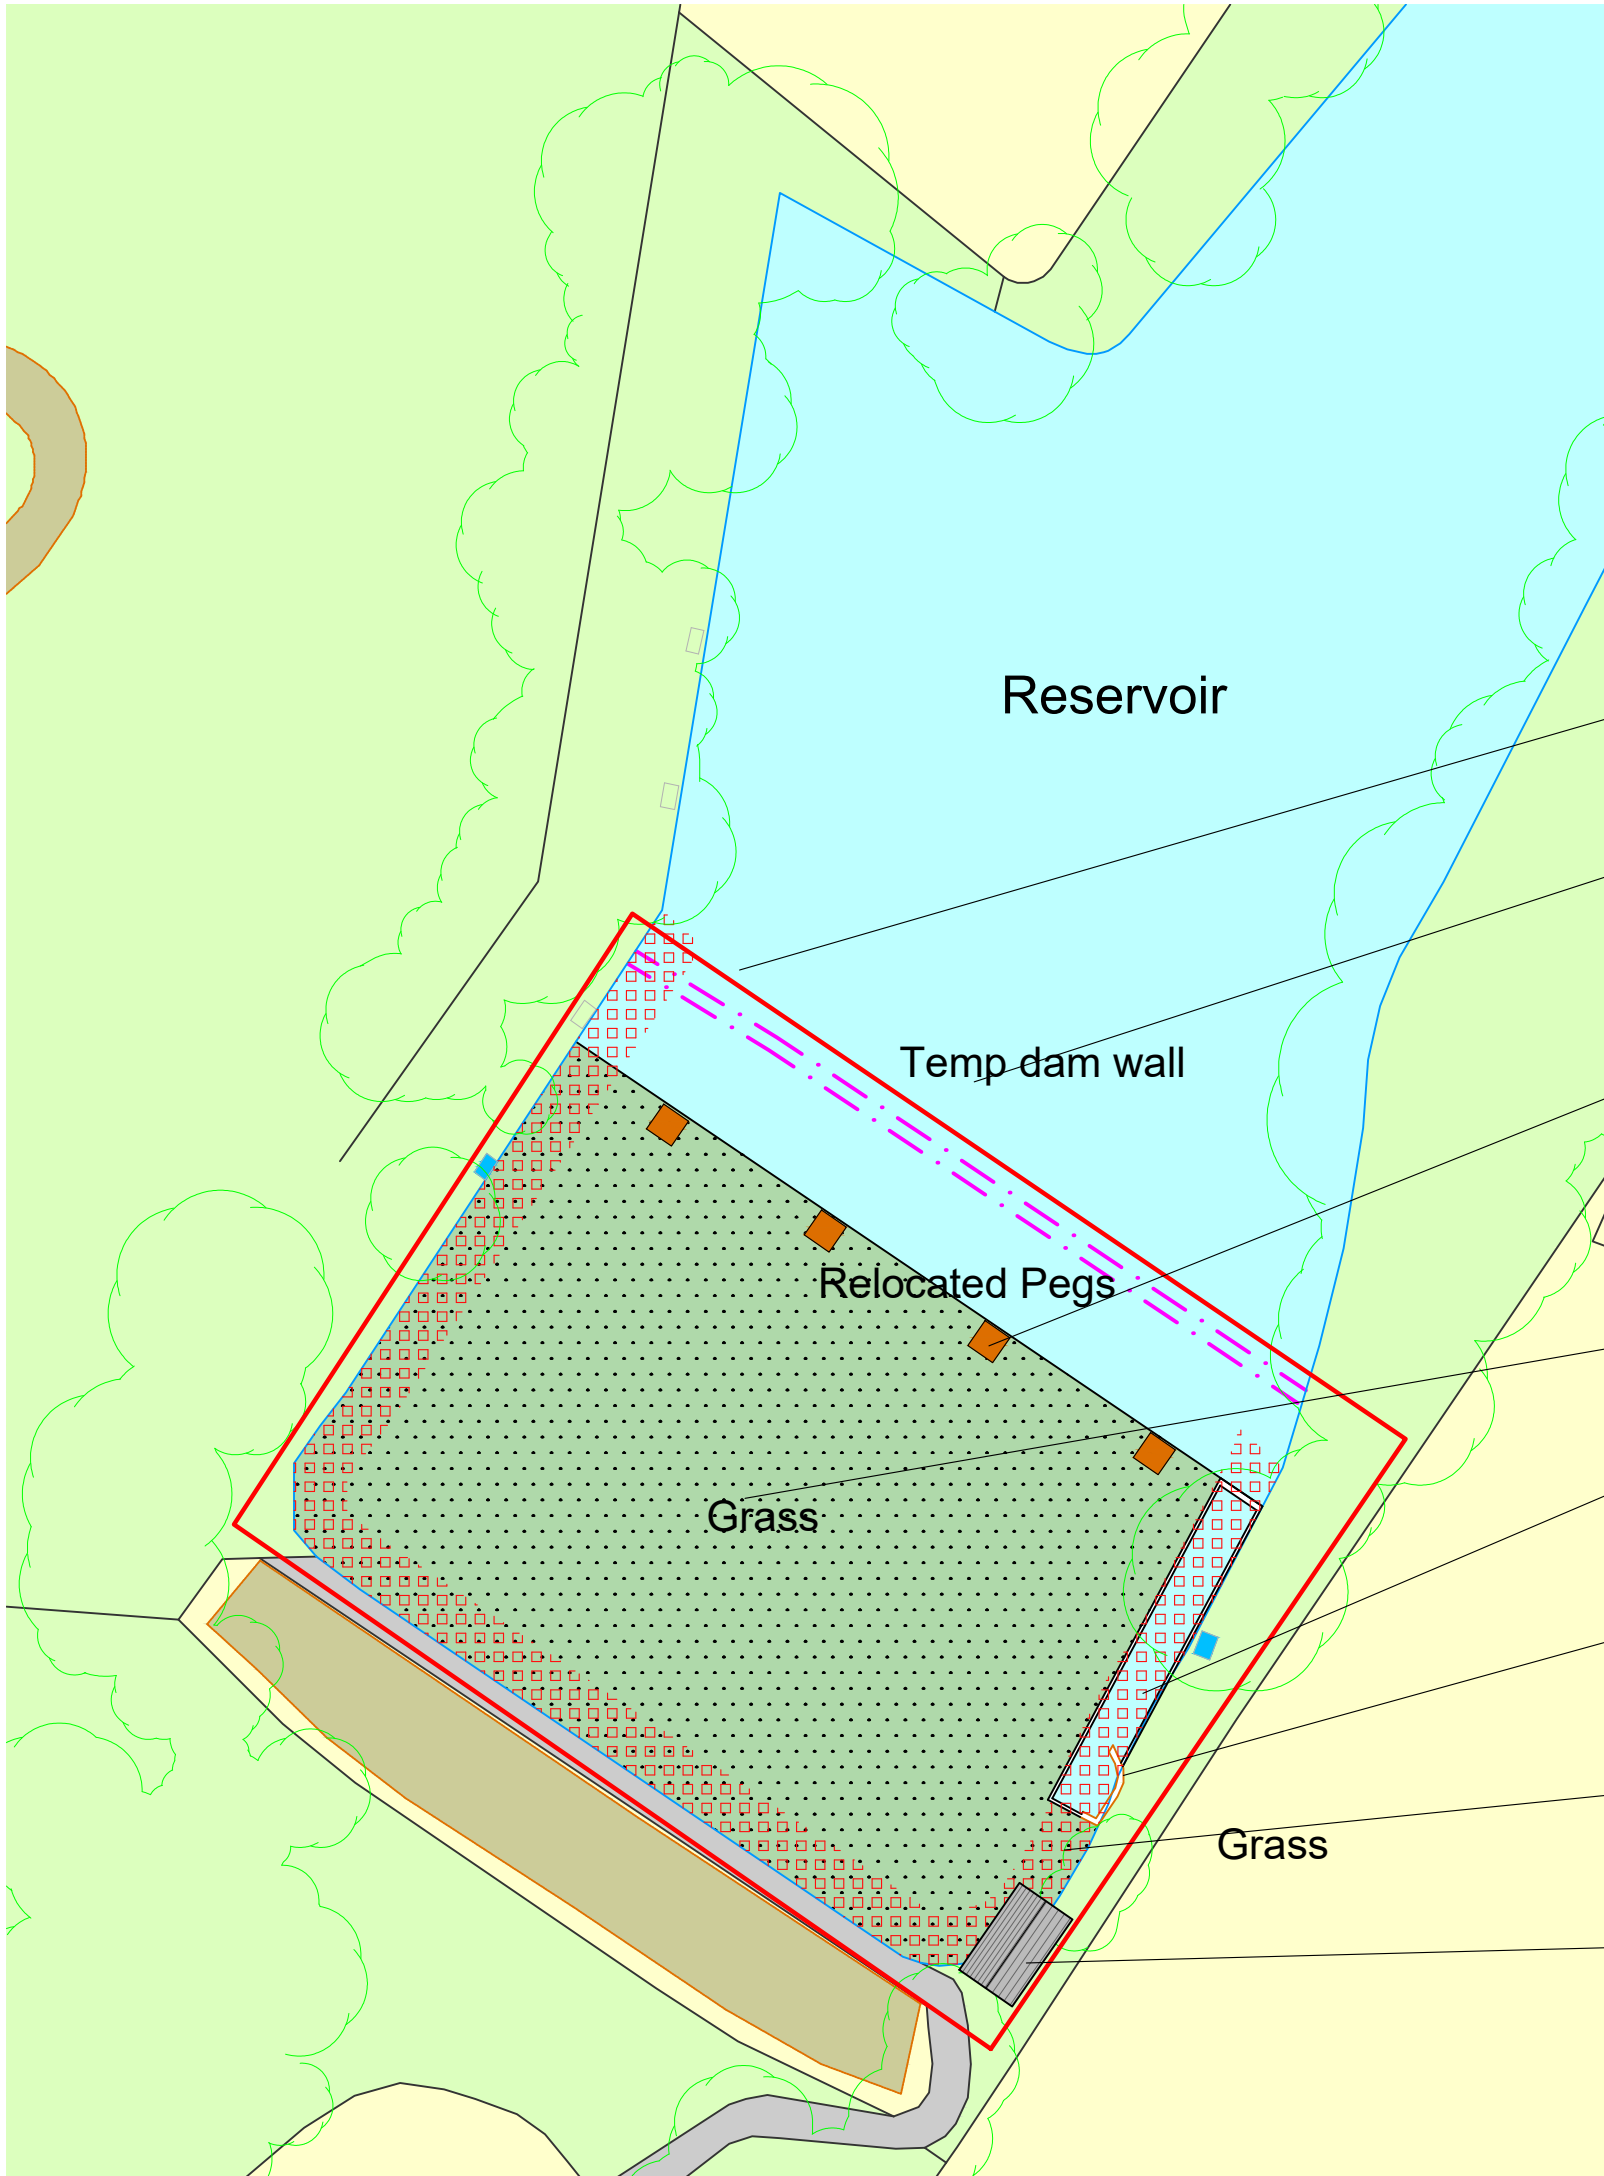

- APPLICATION SITE BOUNDARY
- INSTALL TEMPORARY DAM WALL SYSTEM (APPROX 50m FROM EXISTING WALL). USE LIGHTWEIGHT SYSTEM TO NEGATE THE NEED FOR HEAVY MACHINERY
- 4 No. NEW FISHING PLATFORMS TO BE ERECTED. EXISTING FISHING PLATFORMS TO BE RETAINED
- INSTALL NEW GRASS BUND TO REDUCE RESERVOIR TO UNDER 10,000m³ PROVIDING EXEMPTION UNDER RESERVOIR ACT 1975 AS AMENDED (PENDING)
- FORM NEW CHANNEL TO RESERVOIR VIA EXISTING OVERFLOW
- PROPOSED REPAIR WORKS TO BE CARRIED OUT TO EXISTING OVERFLOW
- EXISTING DAM WALL TO BE RETAINED
- CONSTRUCT NEW EQUIPMENT STORE & WARDENS OFFICE

CLIENT
PHB DEVELOPMENTS LTD

COMMENTS

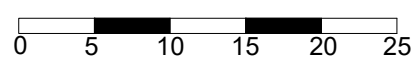

PROJECT
RAINFORD RESERVOIR, HIGHER LANE, RAINFORD, WA11 8NF

DATE
09/04/24


REVISION
REV - A

DRAWING TITLE
PROPOSED BLOCK LAYOUT PLAN

SCALE
1:500 @ A3

DRAWING NUMBER
TDS-349/BLP

TAURUS DESIGN SERVICES

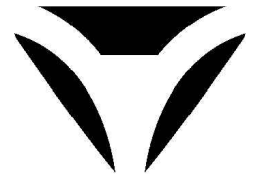

BOLD BUSINESS CENTRE, BOLD LANE,
ST. HELENS, WA9 4TX

T: 01744 632981