
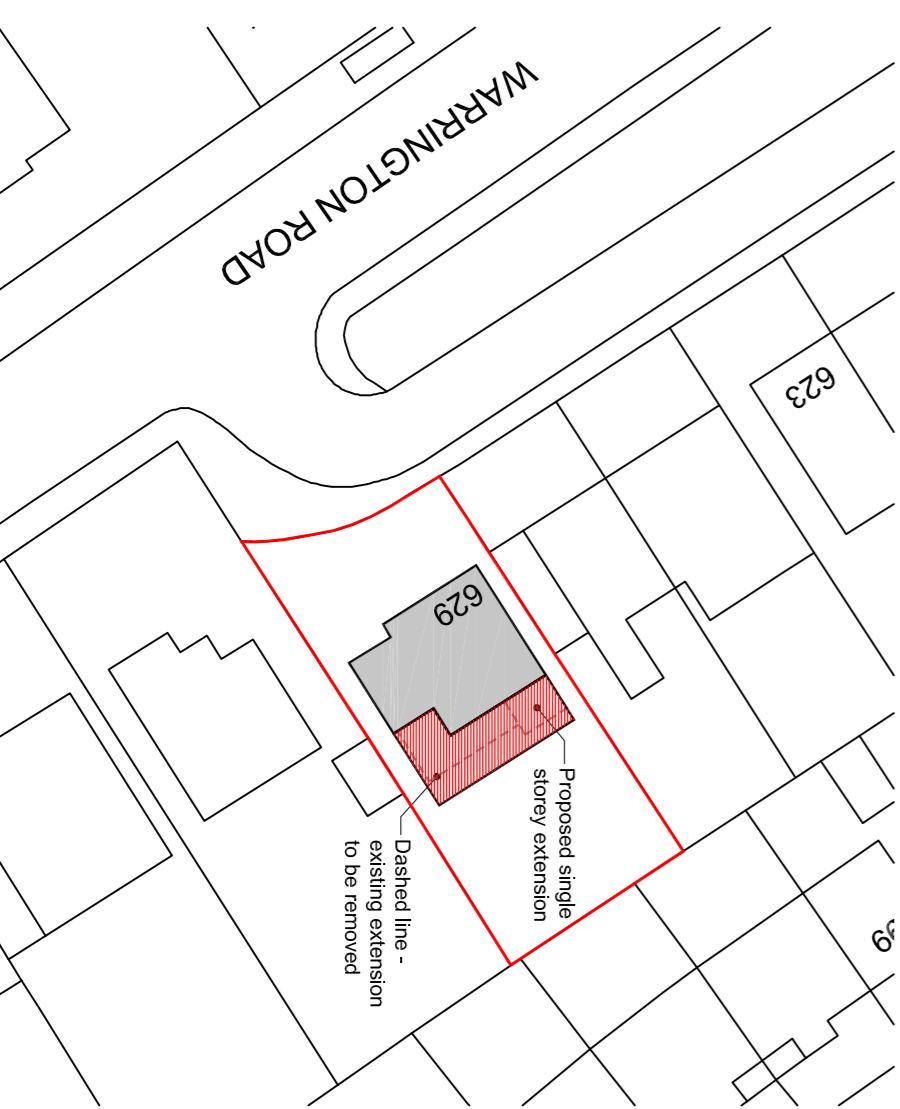
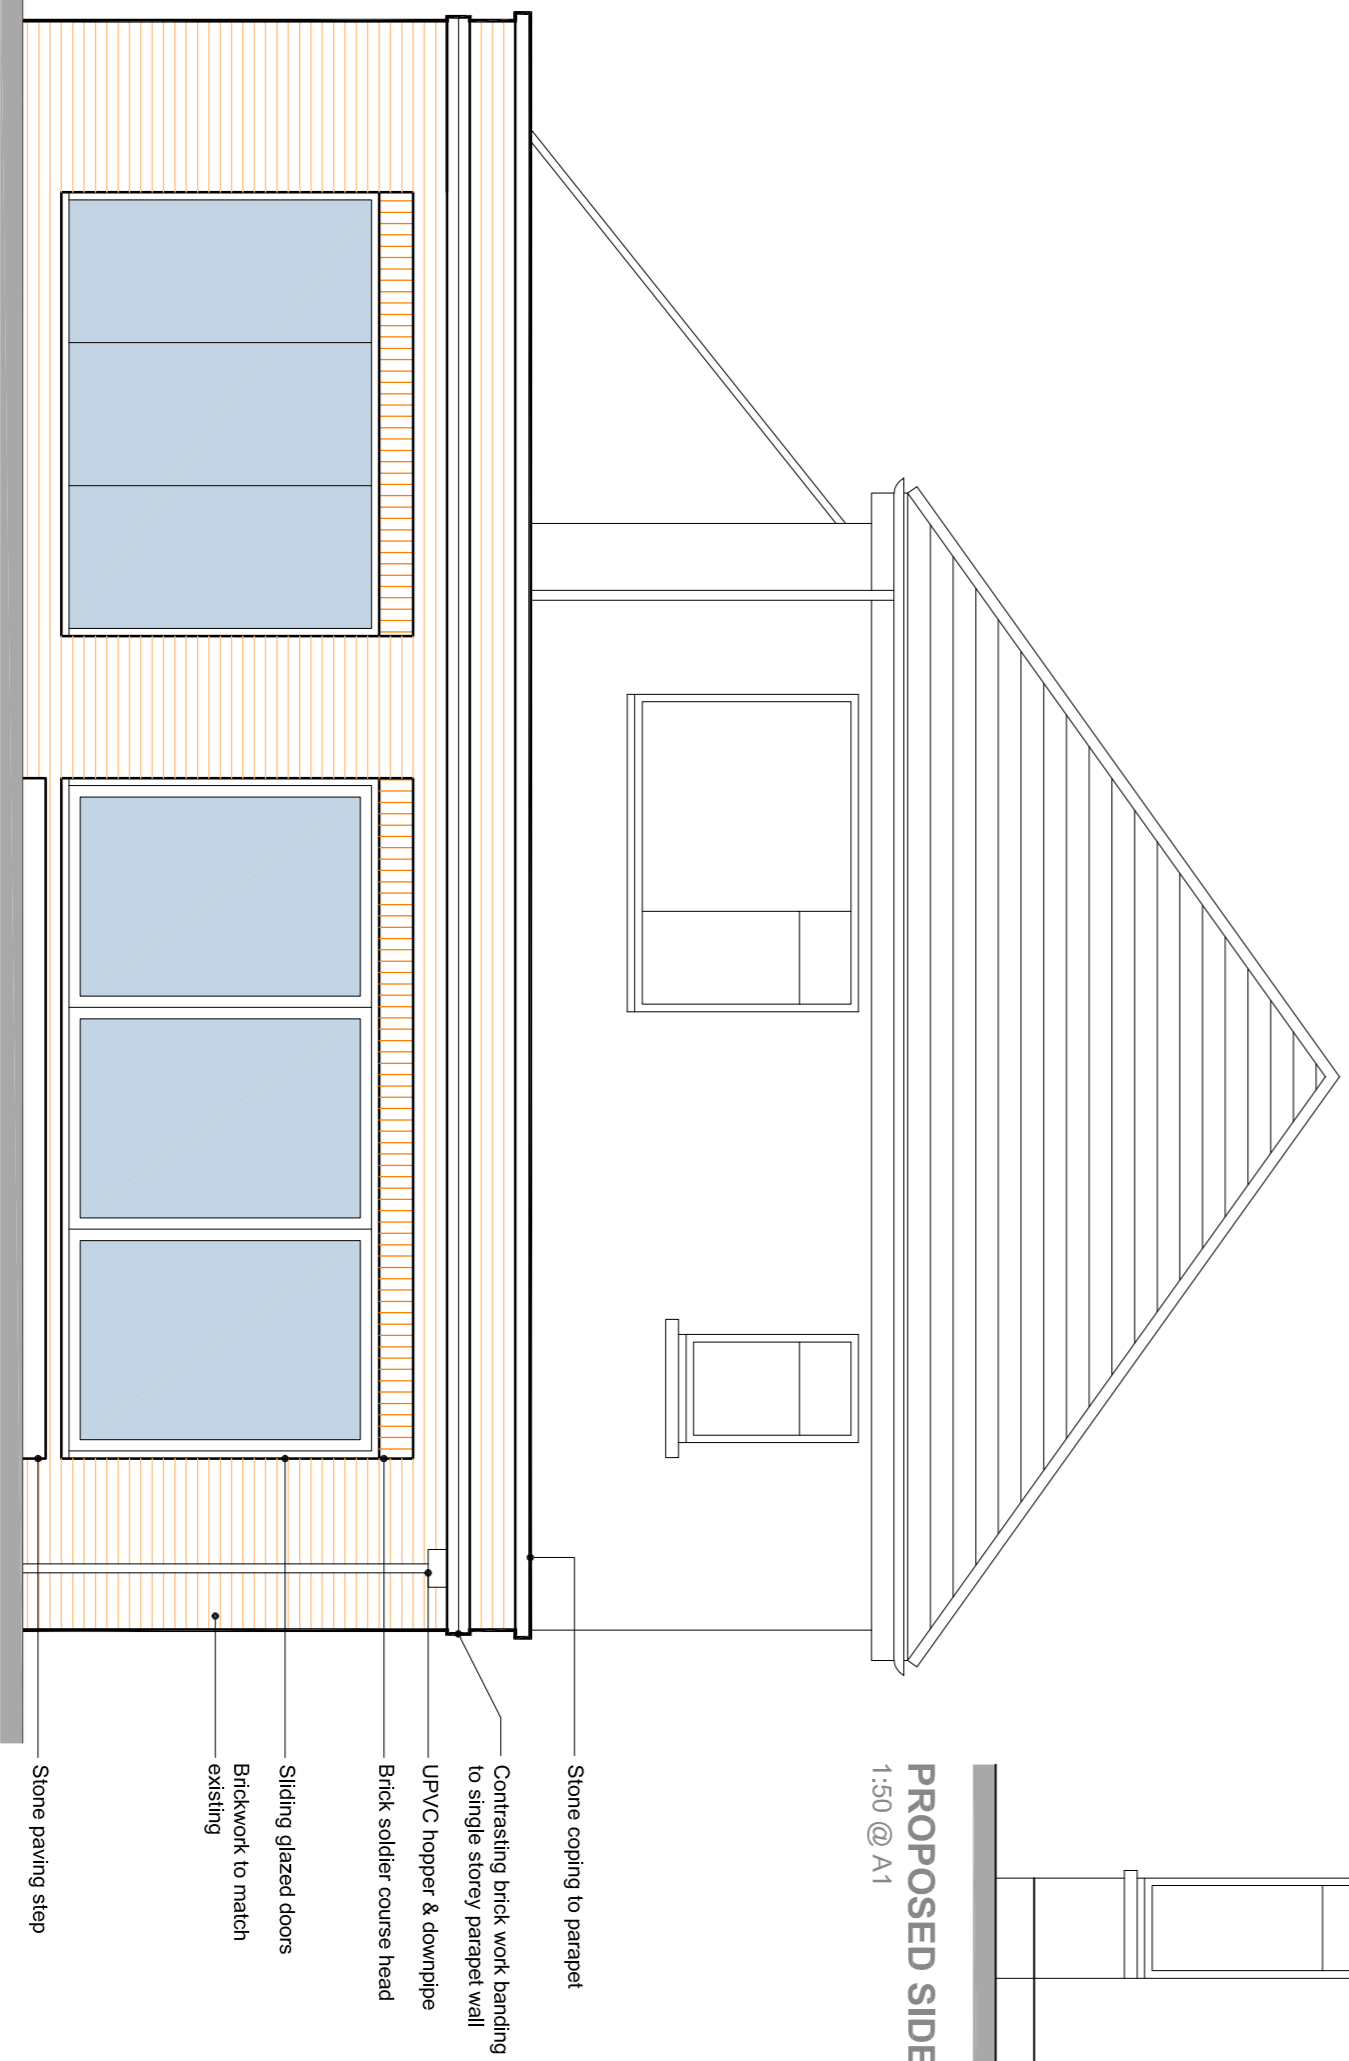
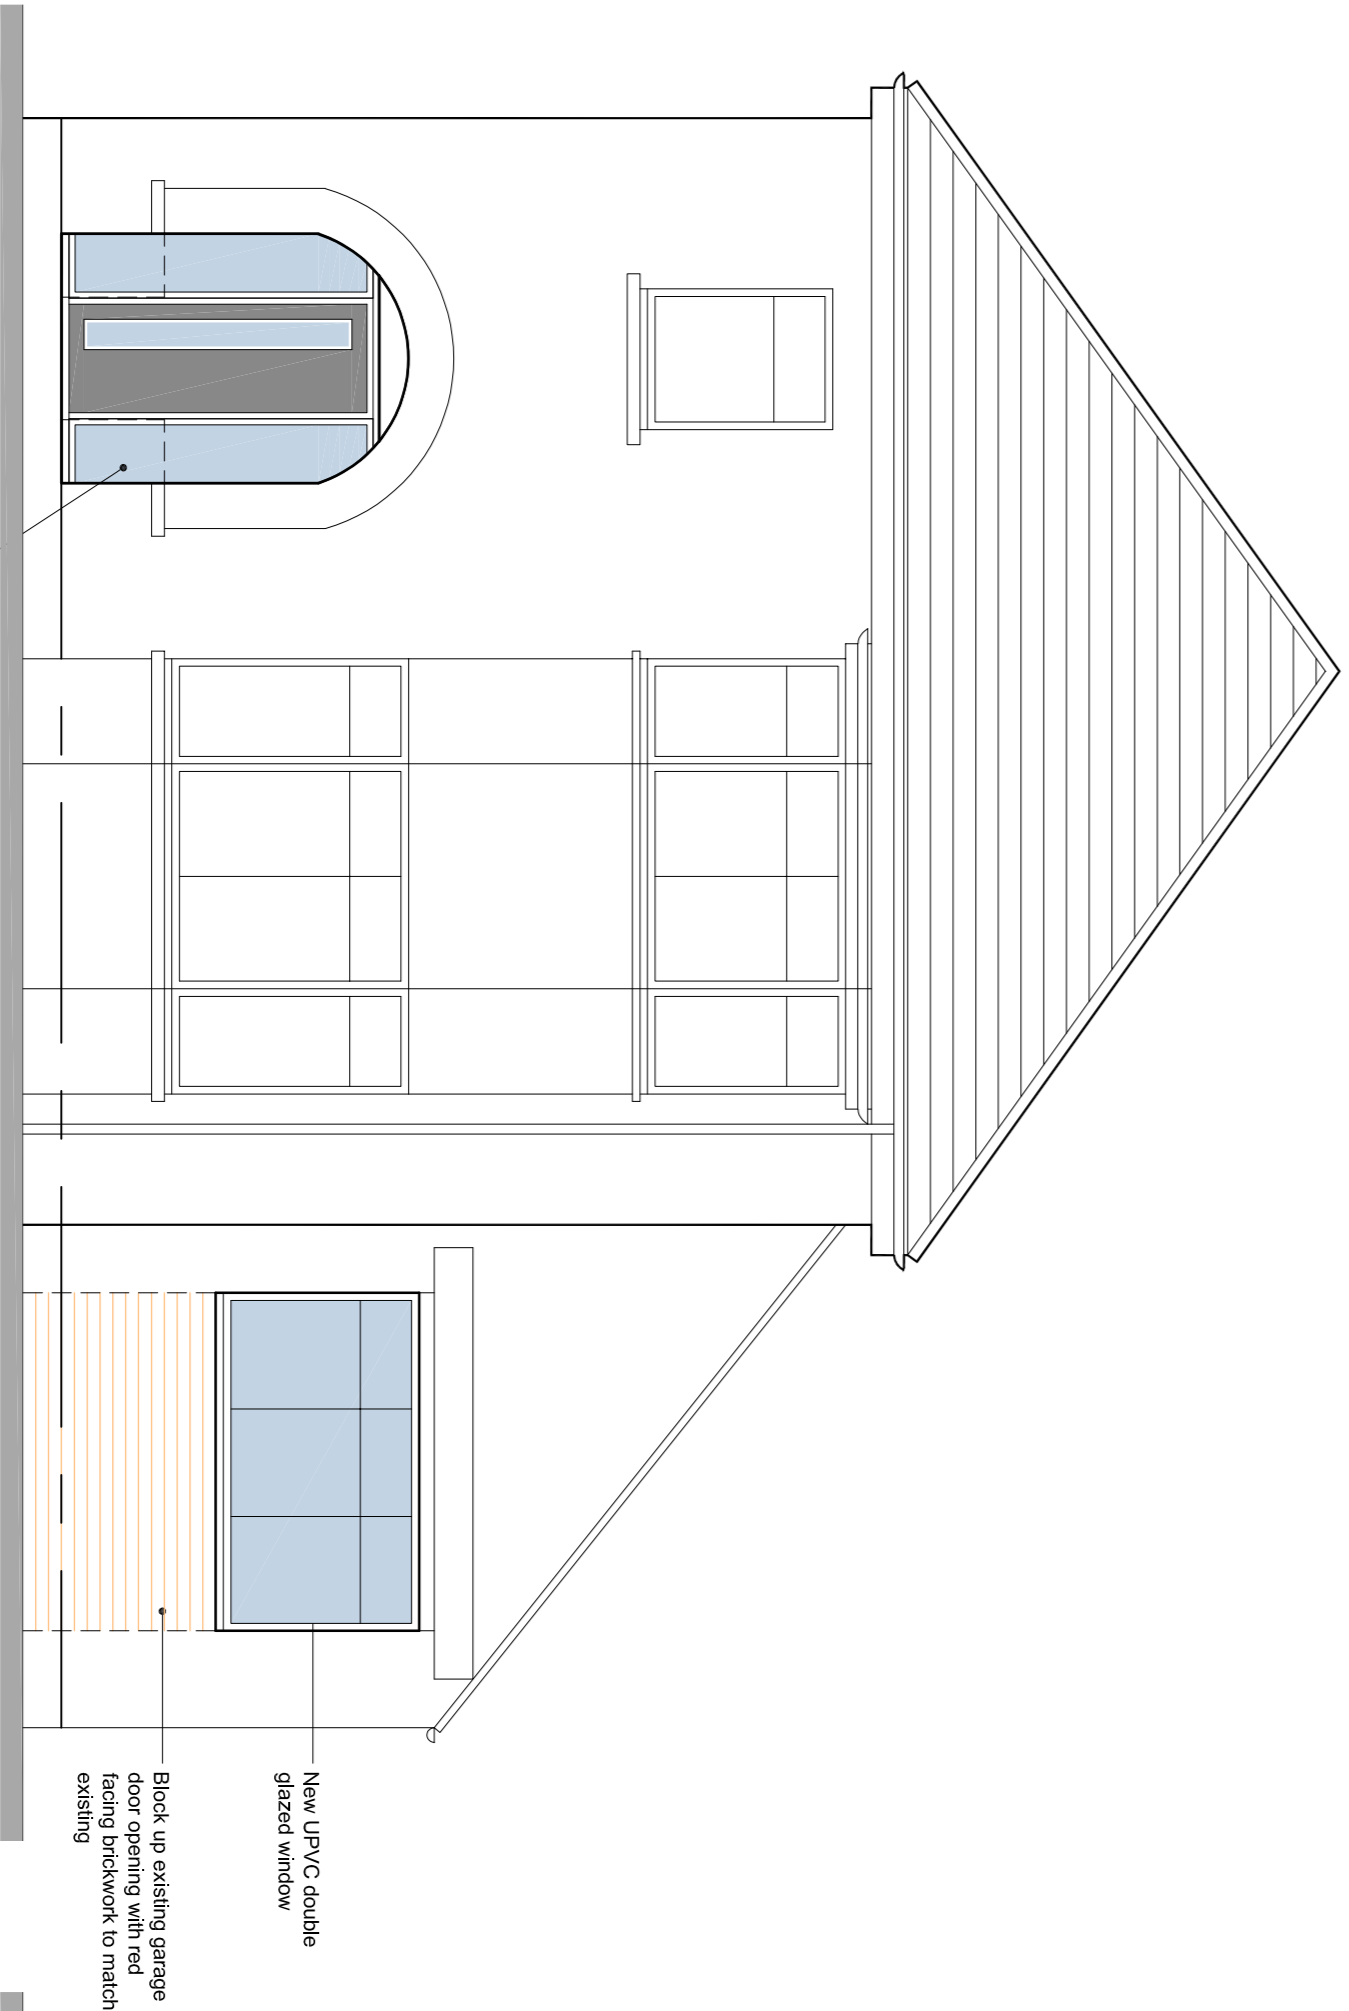
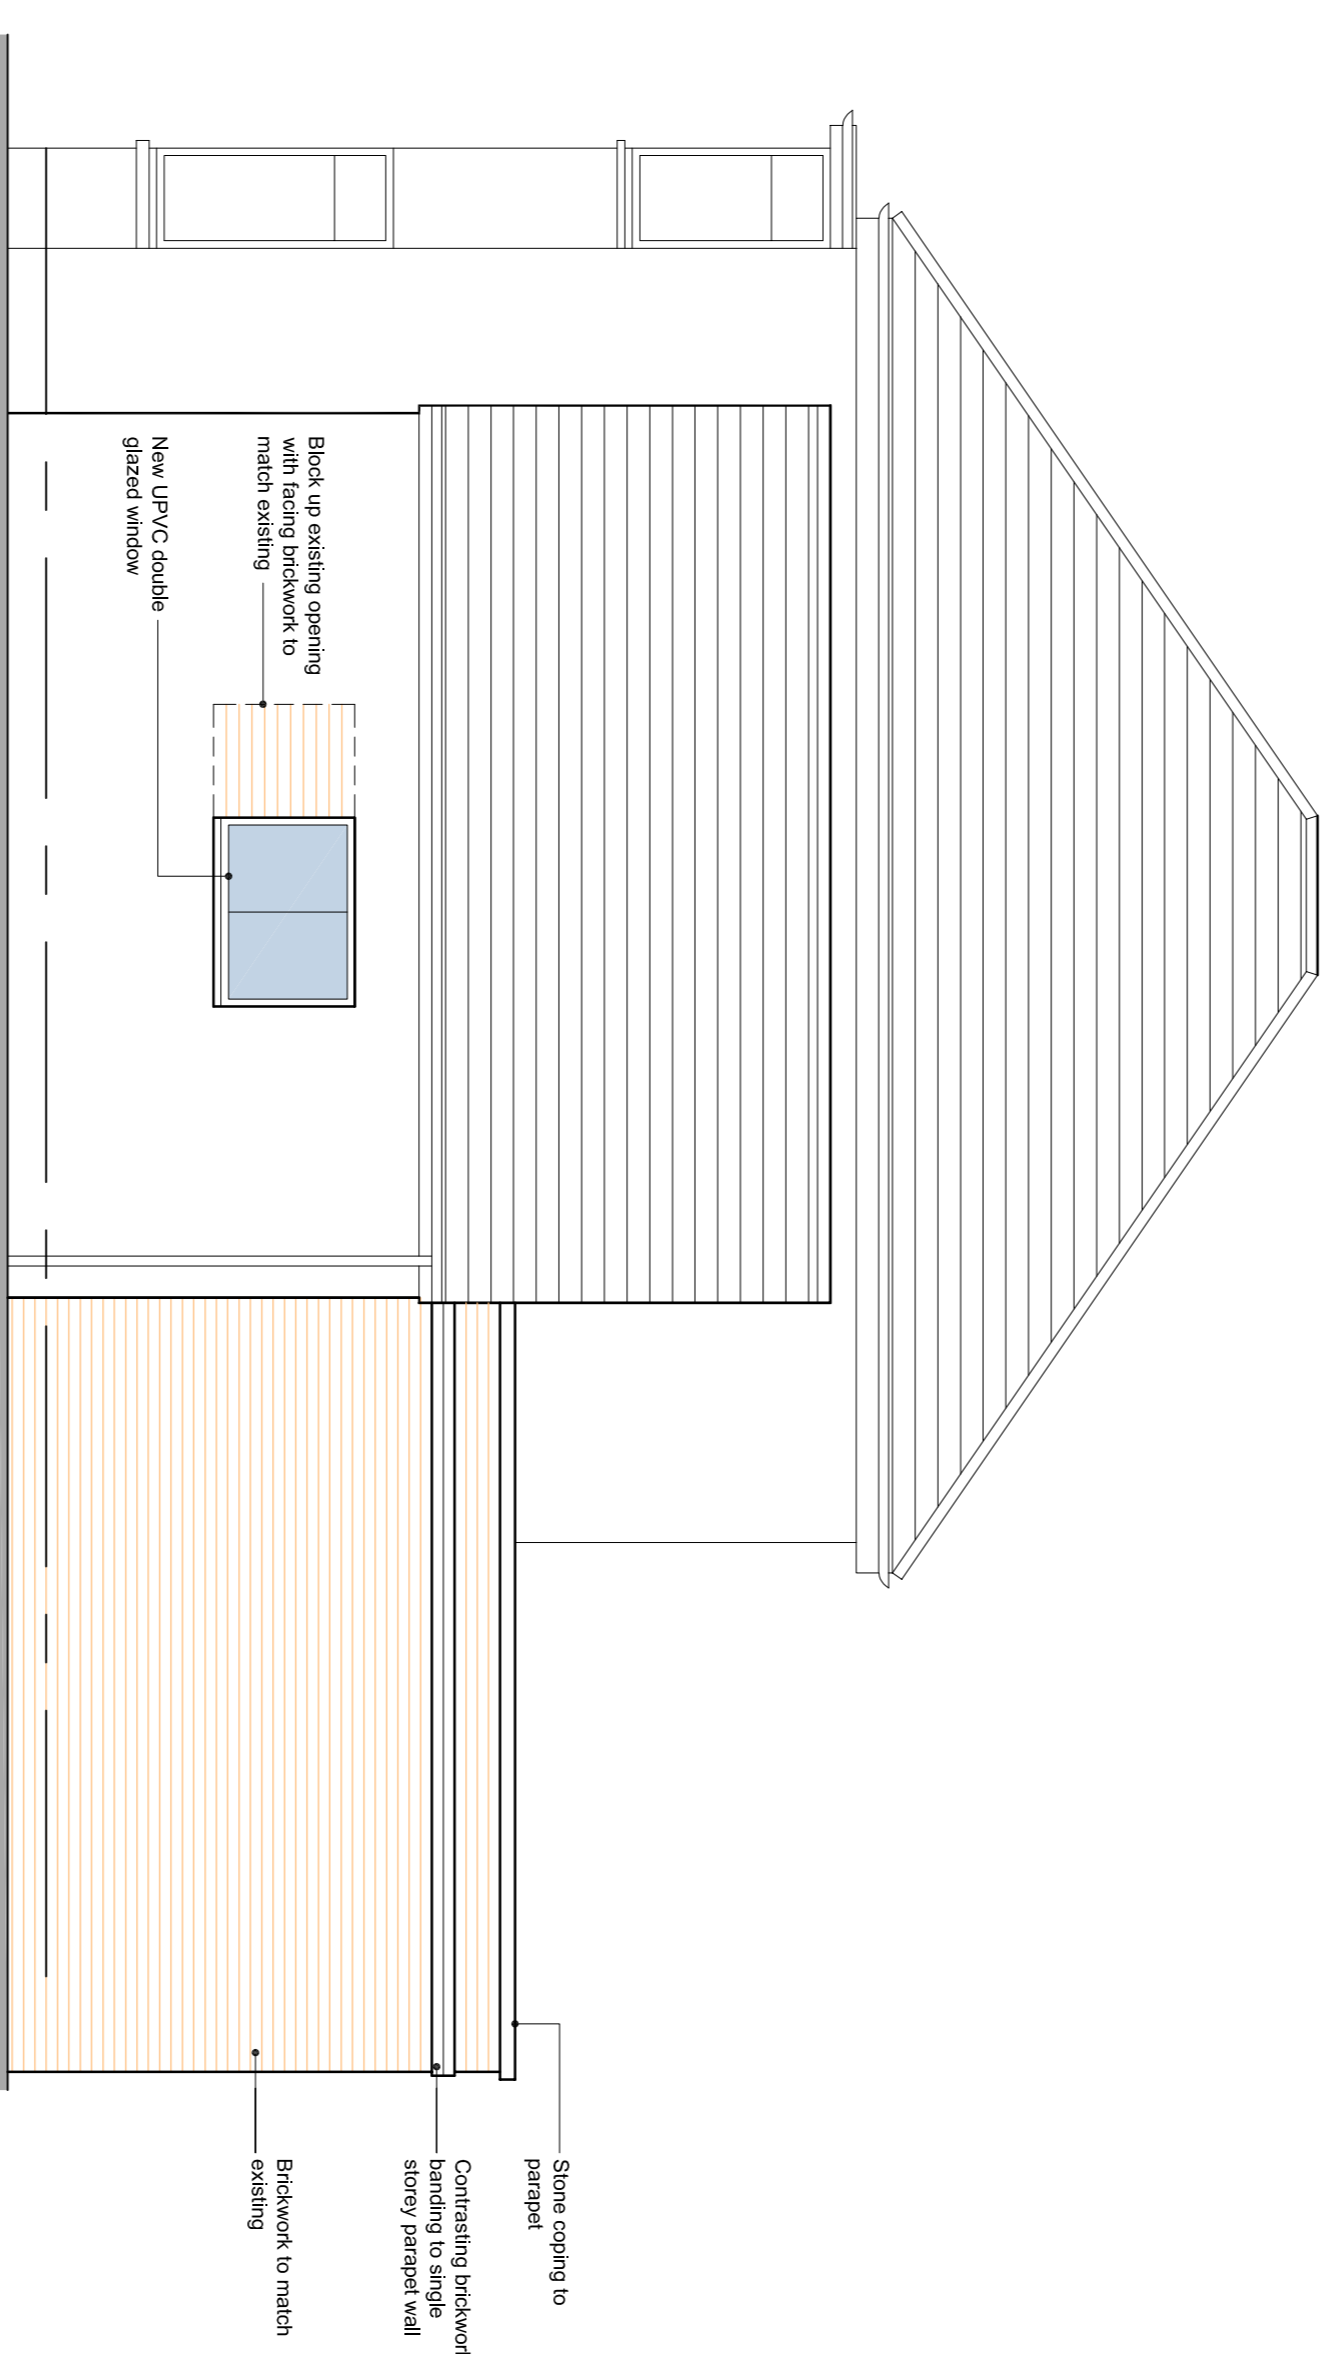
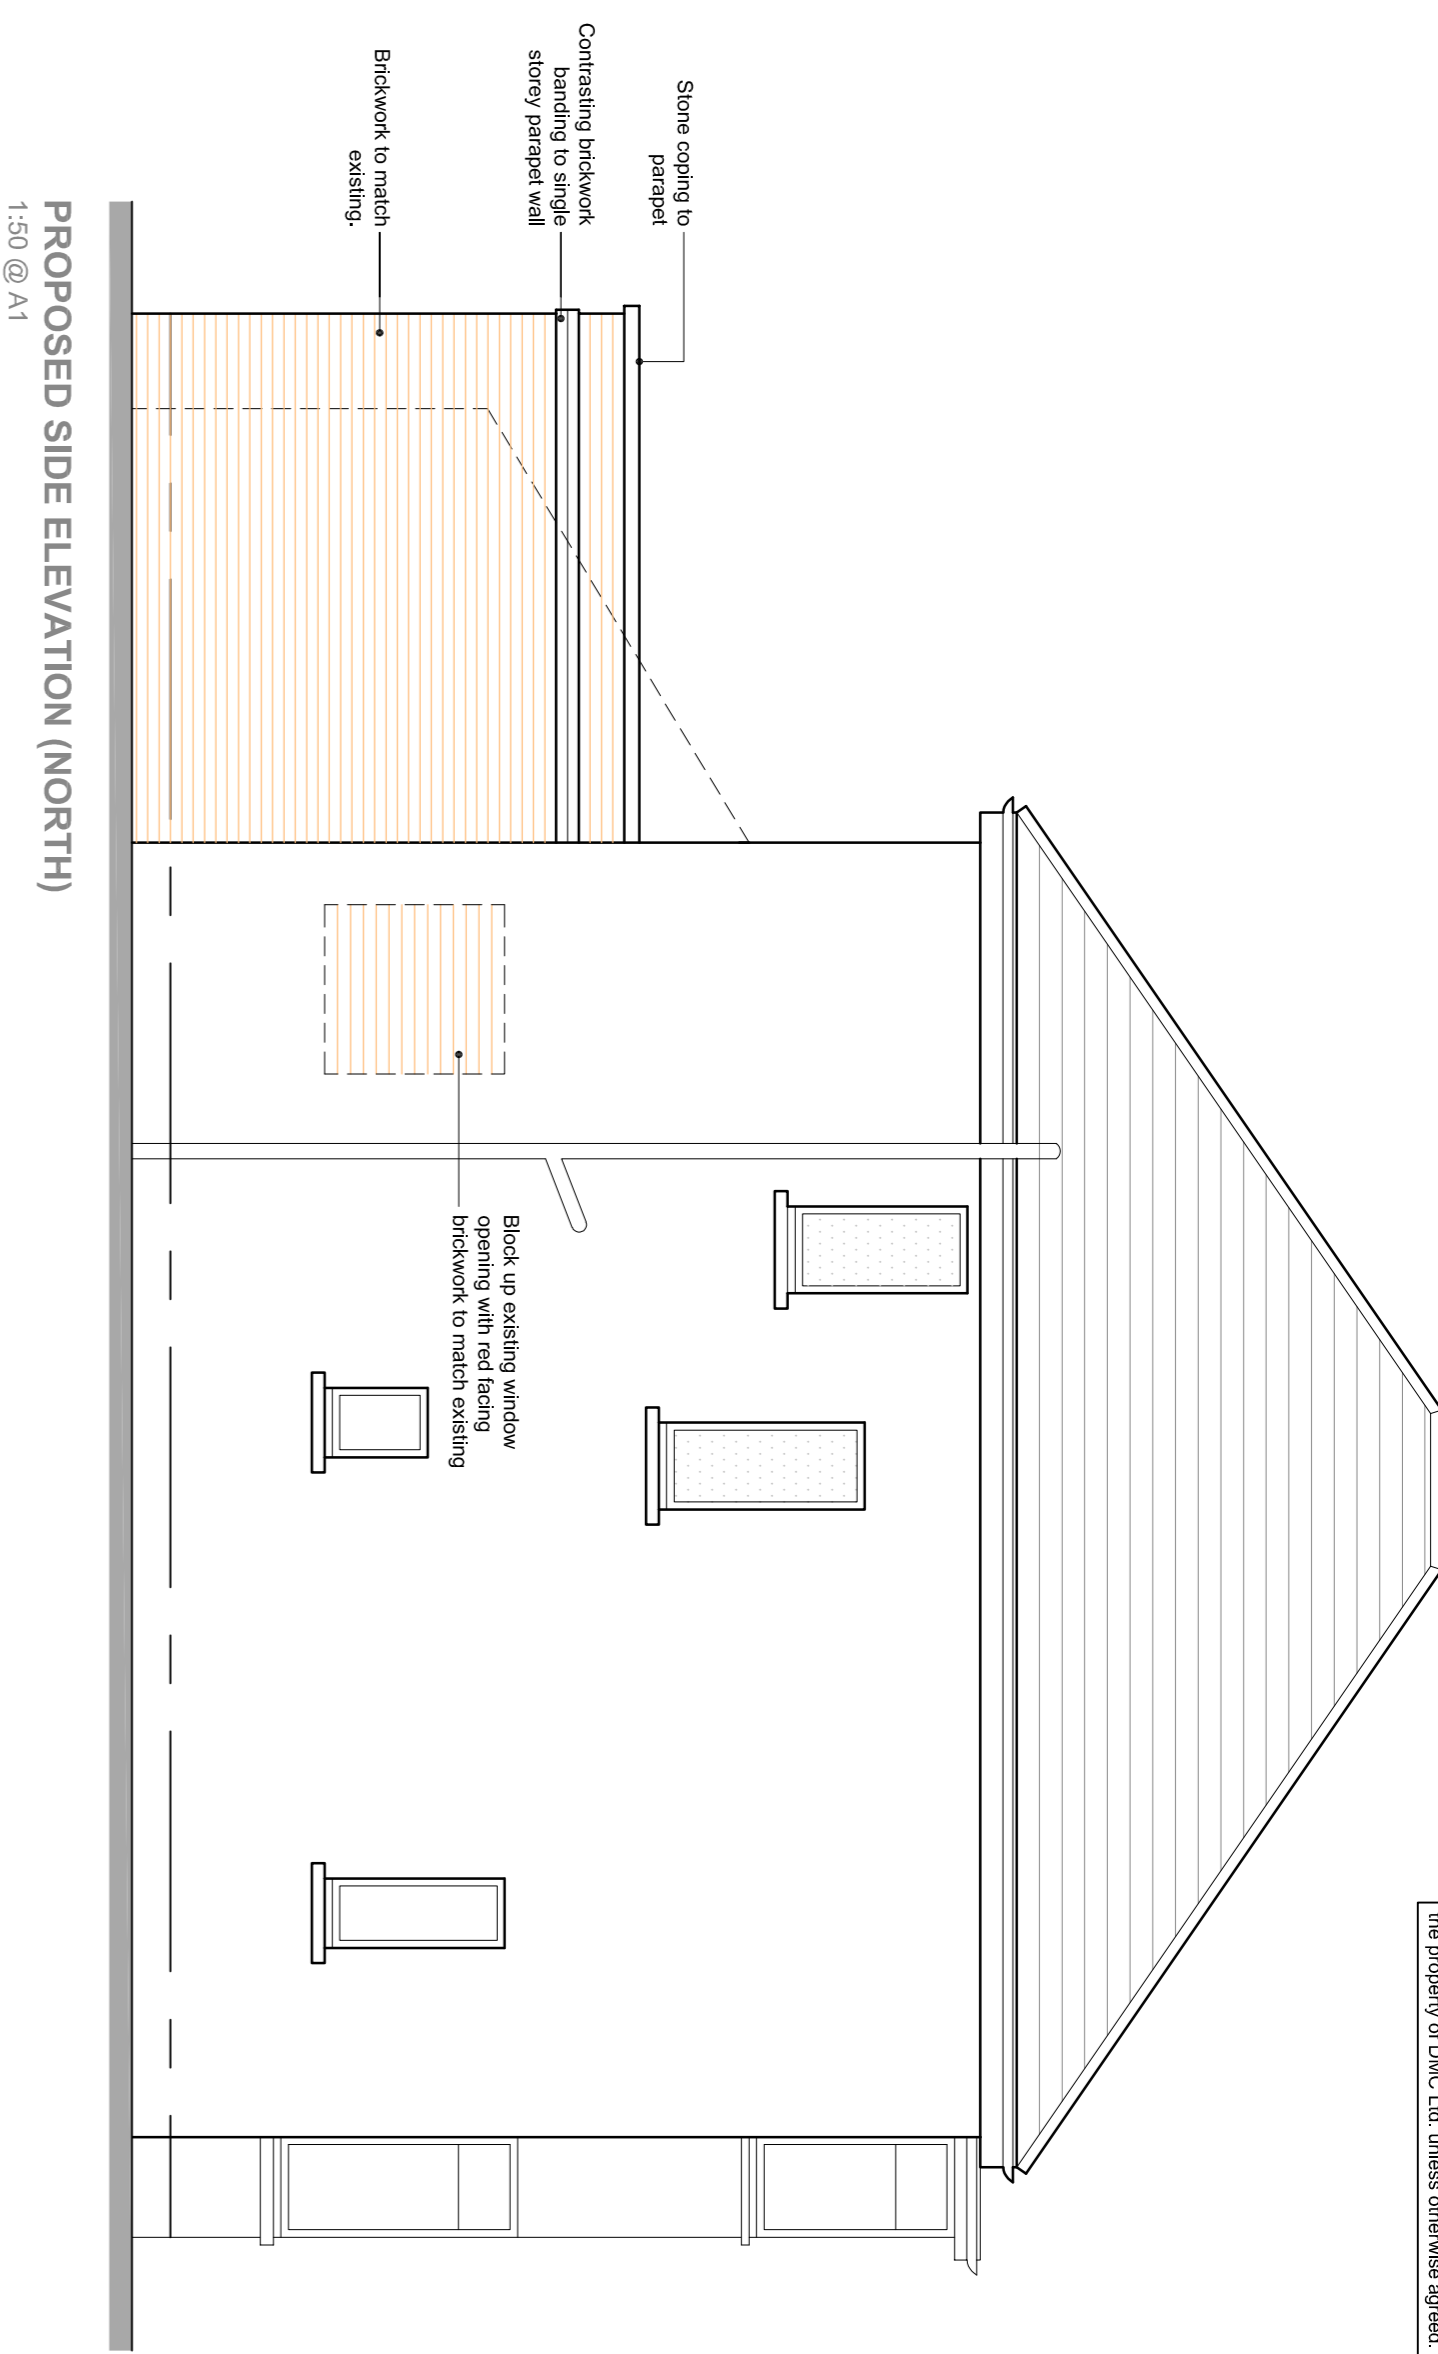
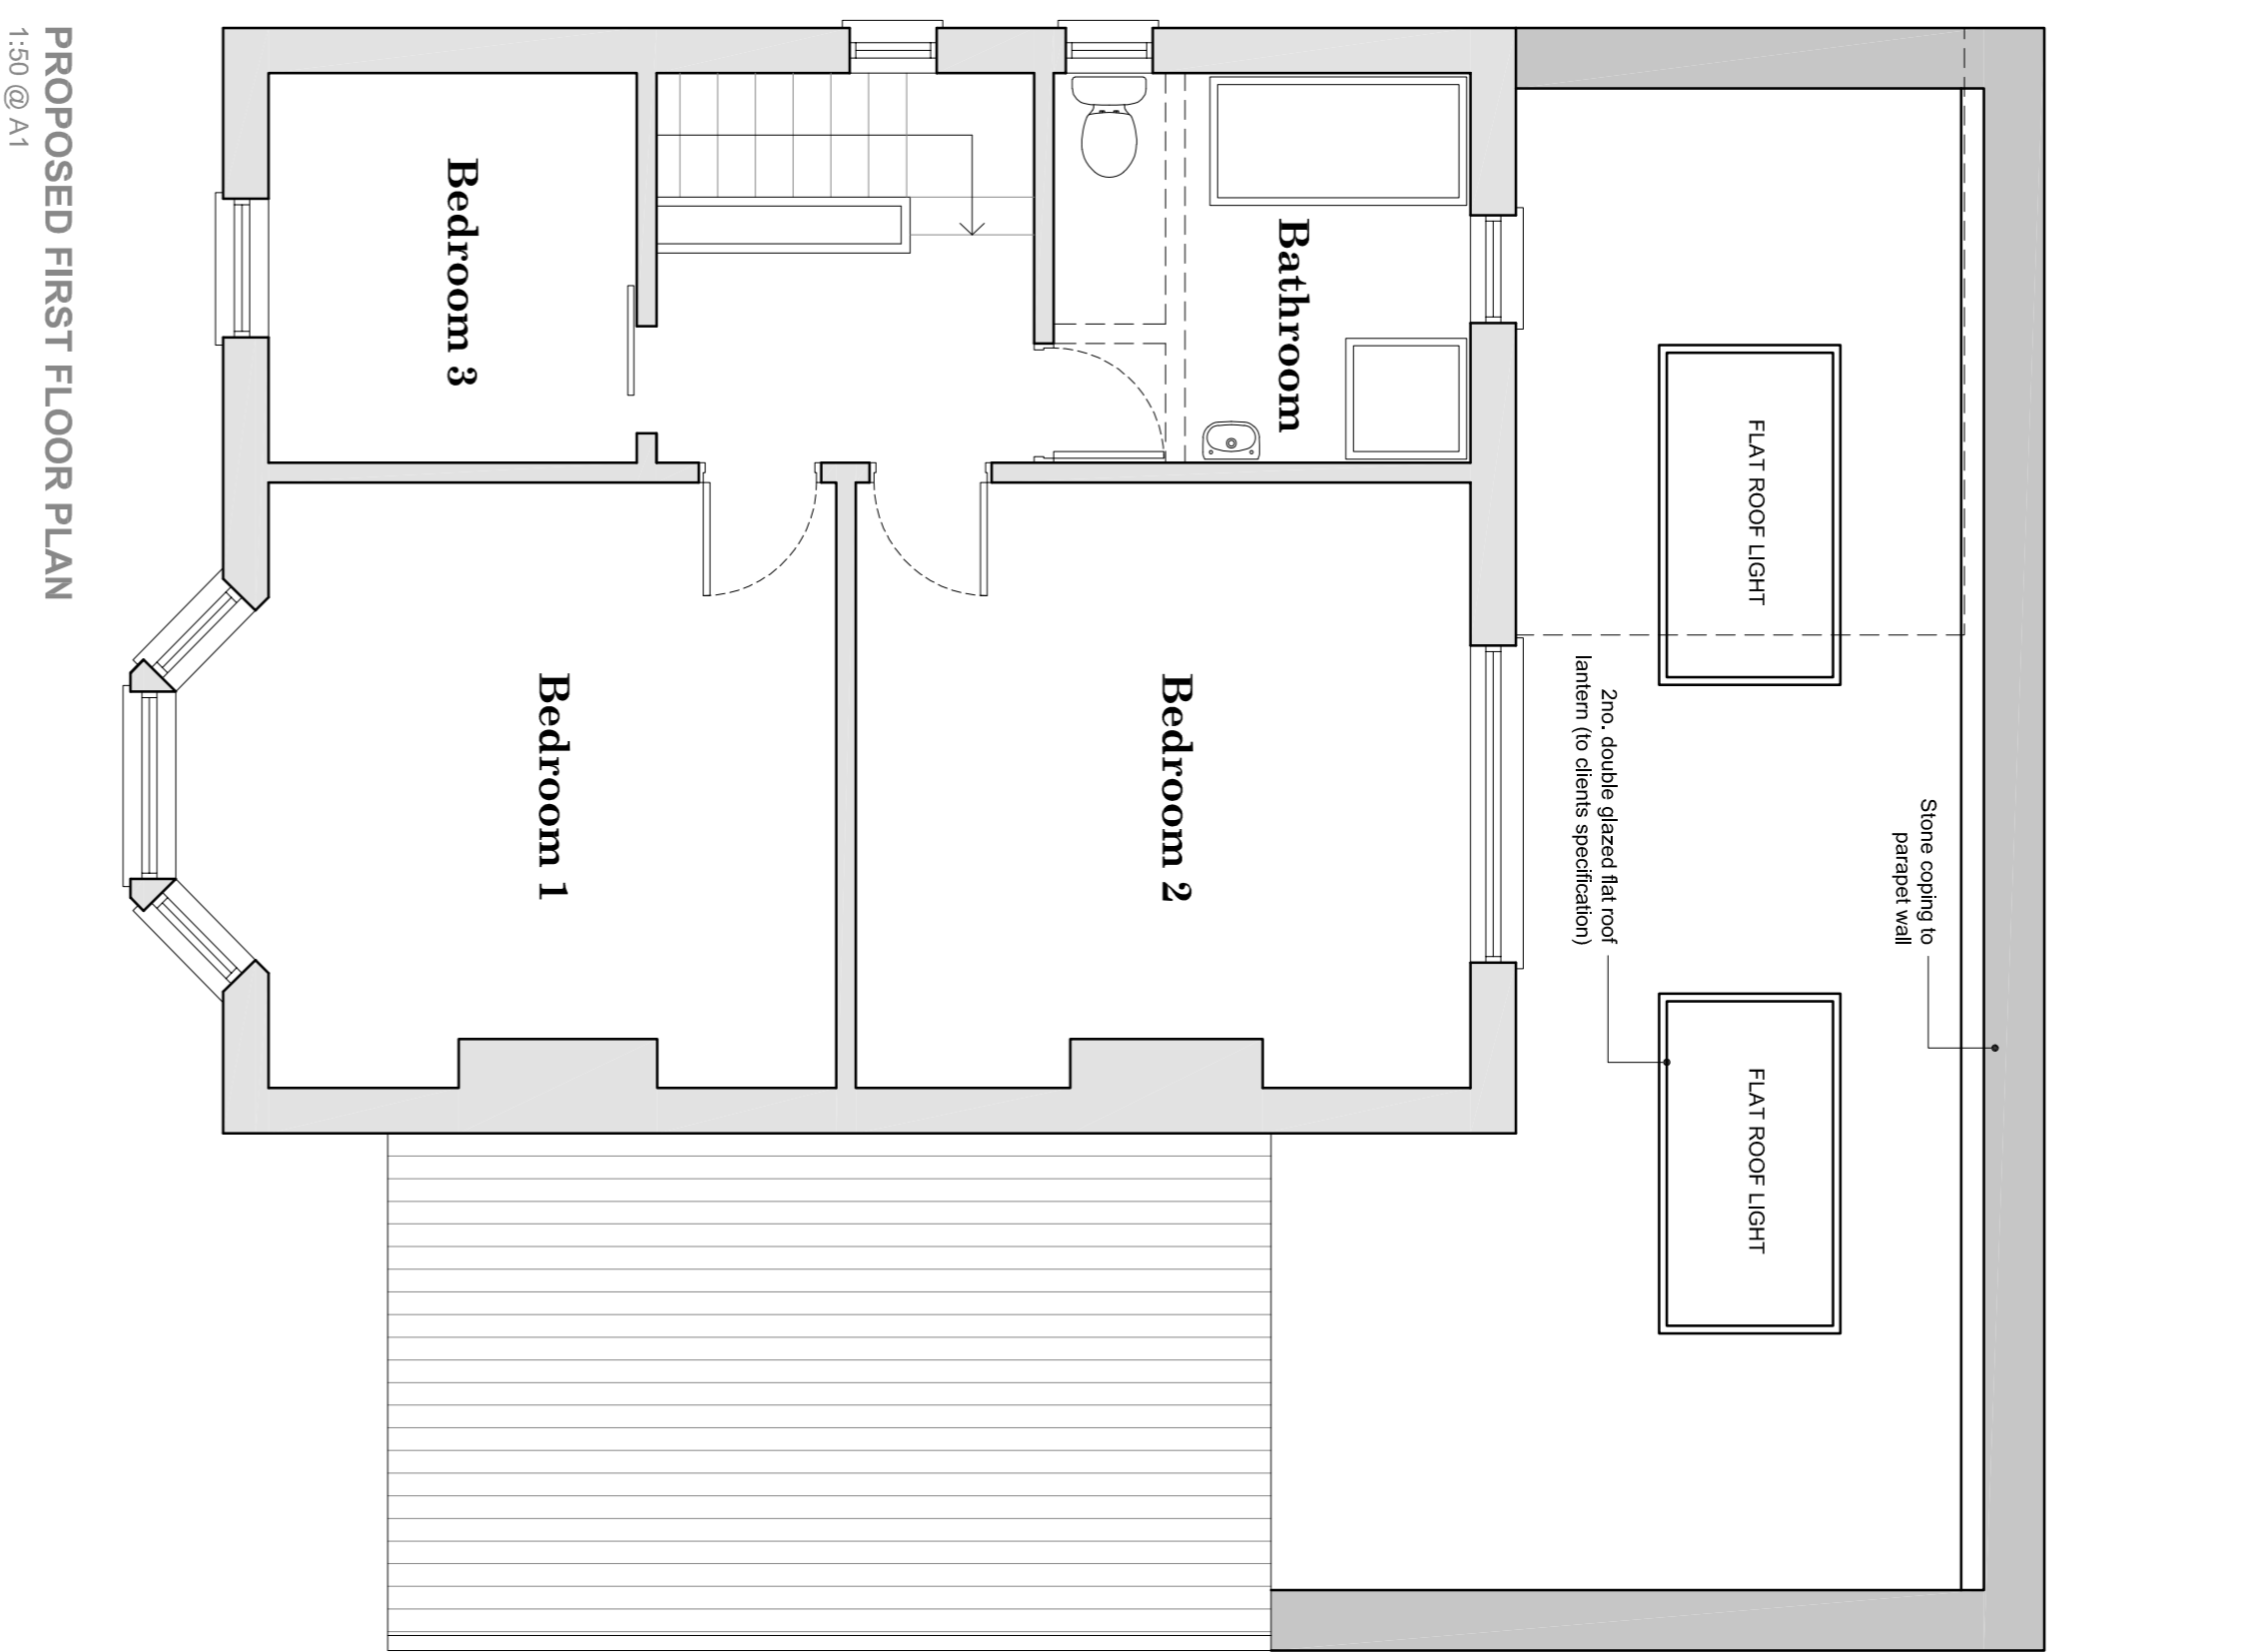


Rear Garden

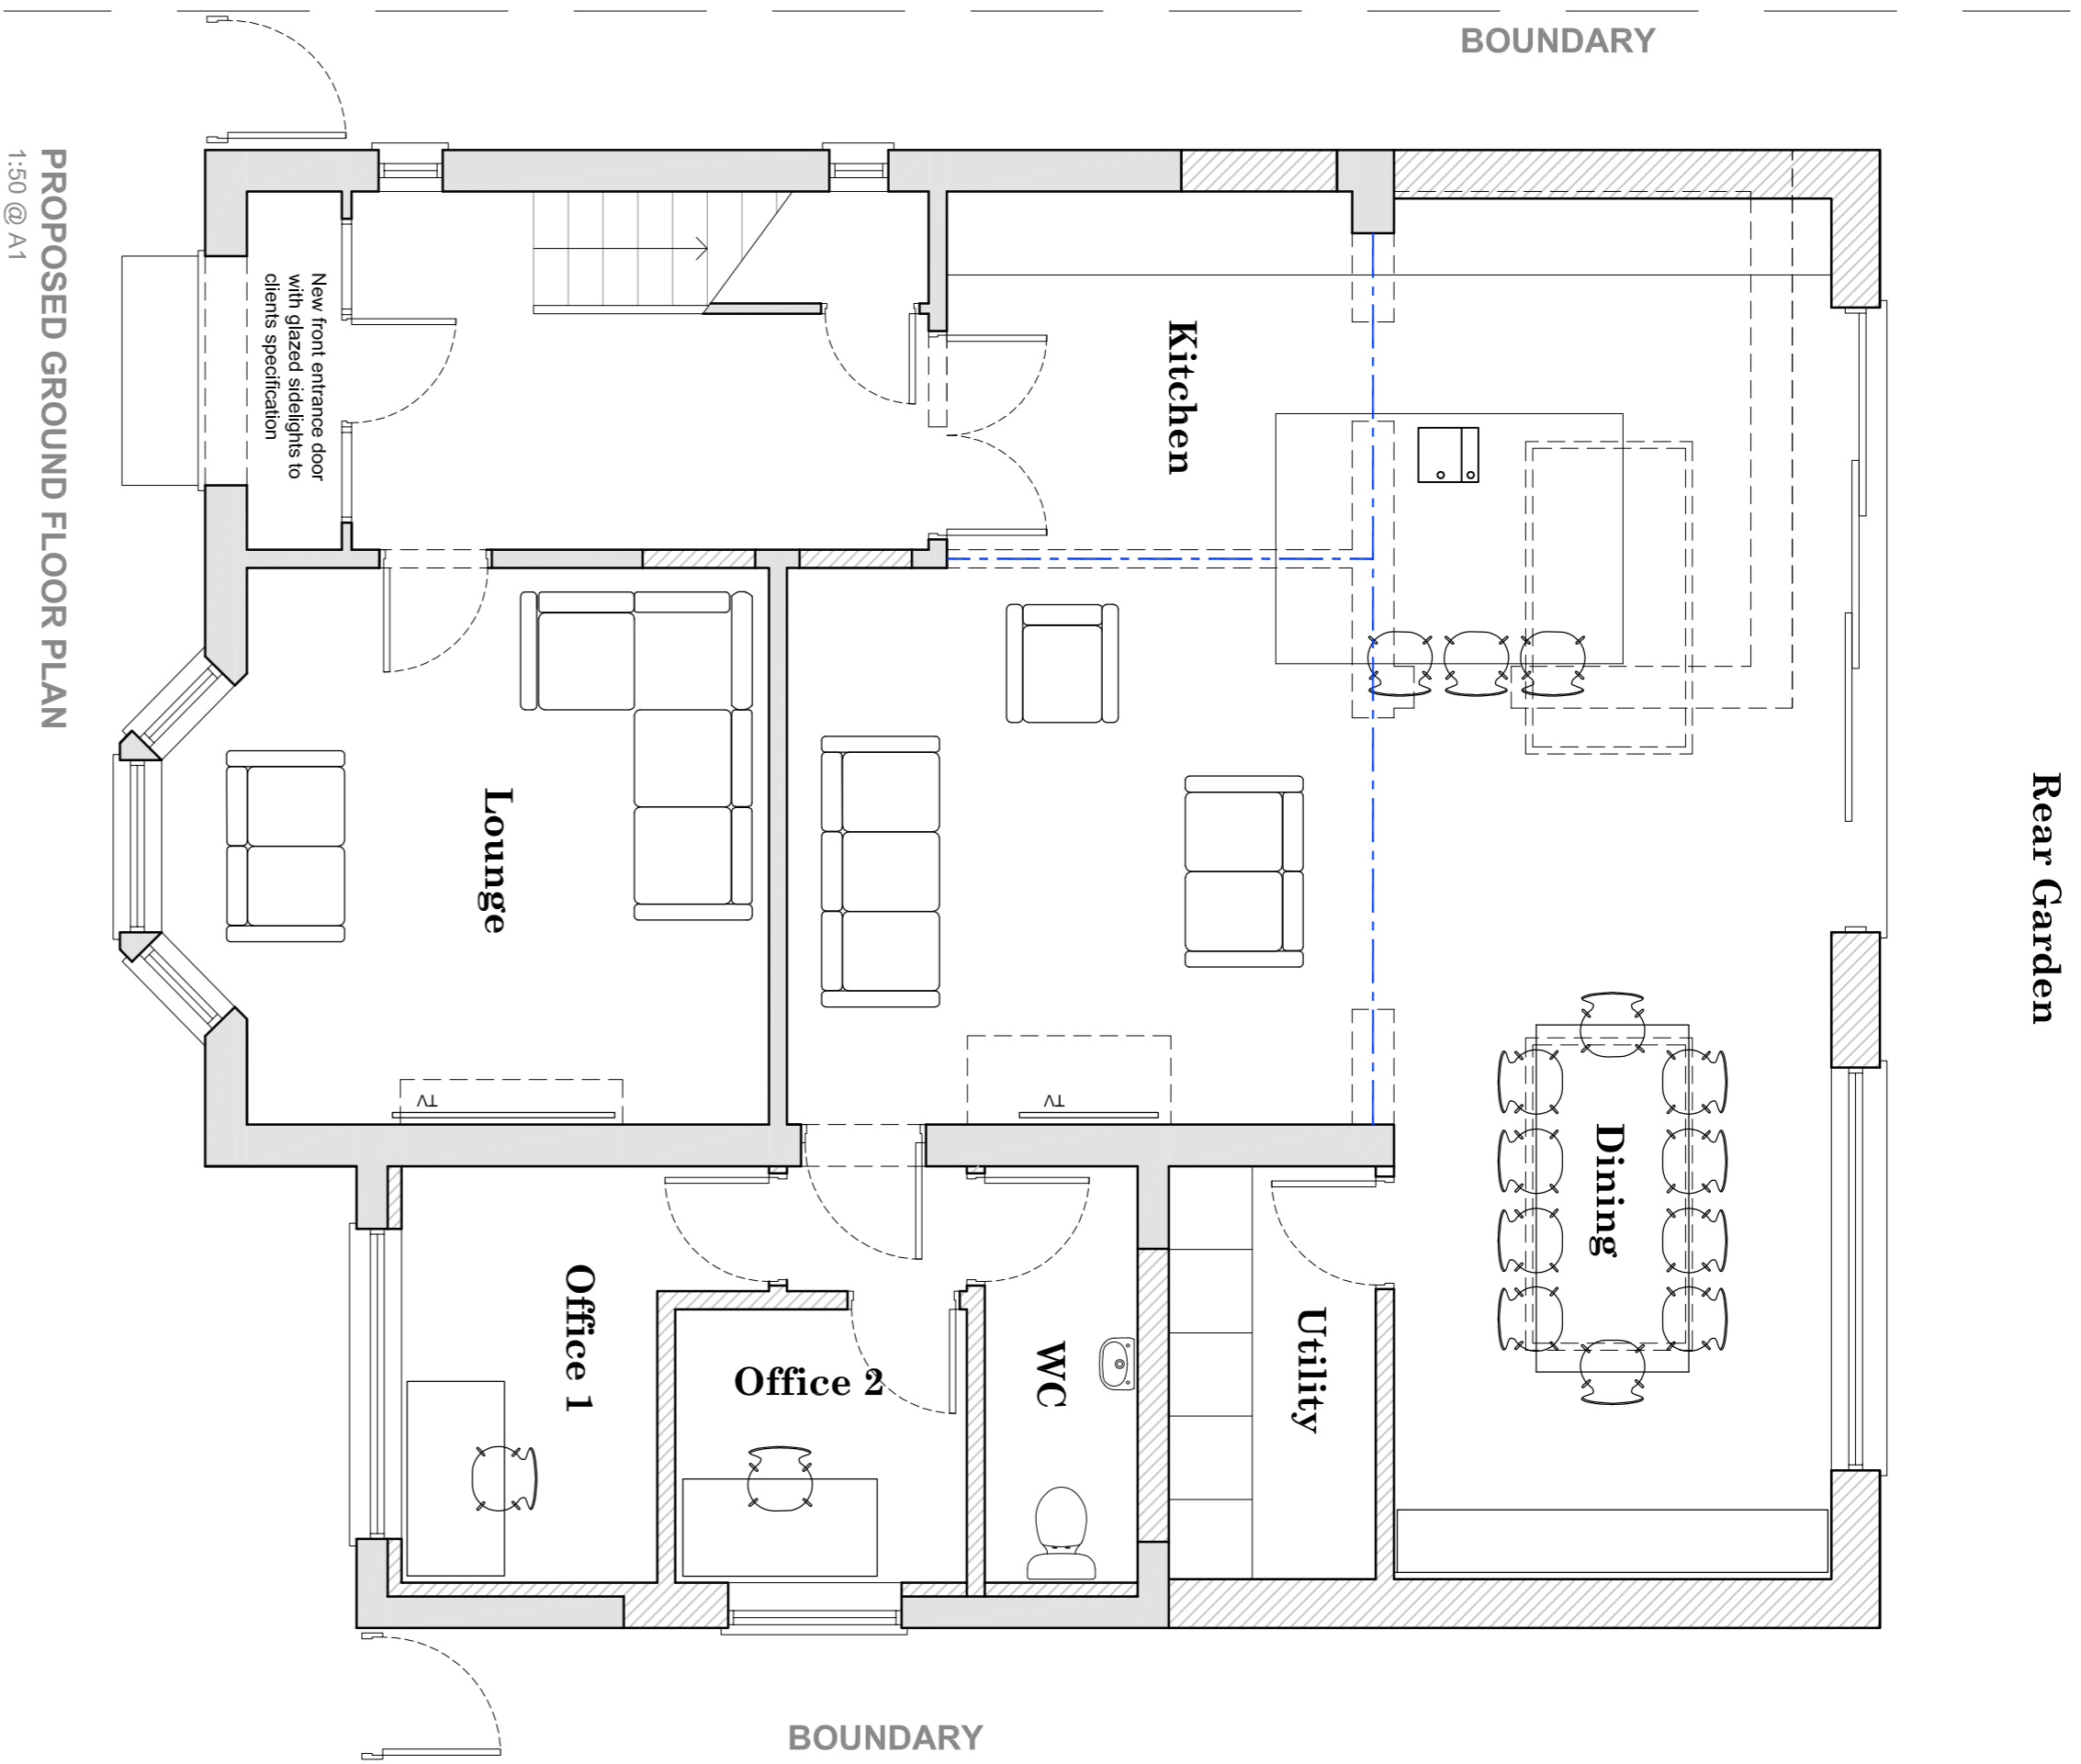

Rev# Comments Date

DMCC
 ARCHITECTURE & DESIGN
 info@dmccdesign.co

PROJECT
 Proposed Single Storey Rear Extension
 No.629 Warrington Road
 Rainhill
 L35 4LT

CLIENT
 Mr. J. Dowling

DRAWING TITLE
 Proposed Plans & Elevations / Block Plan

STATUS
 PLANNING

DRAWN CHECKED DRAWING NO.
 DMCC * 216_P-02

SCALE @ 1:500/500 DATE
 MARCH/24