



CLIENT MR & MRS WAKTARE

ADDRESS

11 KINGS ROAD
ST. HELENS
MERSEYSIDE
WA10 3HT

DATE 20/03/24

REF TDS-354 / 007

TITLE EX & PR SECTIONS

NOTES

DRAWINGS FOR PLANNING
PERMISSION ONLY AND REMAIN
THE PROPERTY OF TDS. NOT TO
BE COPIED IN WHOLE OR PART
WITHOUT PRIOR WRITTEN
CONSENT.




0 1 2


SCALE = 1:50 @ A3

REVISION

REVISION A - FIRST ISSUE

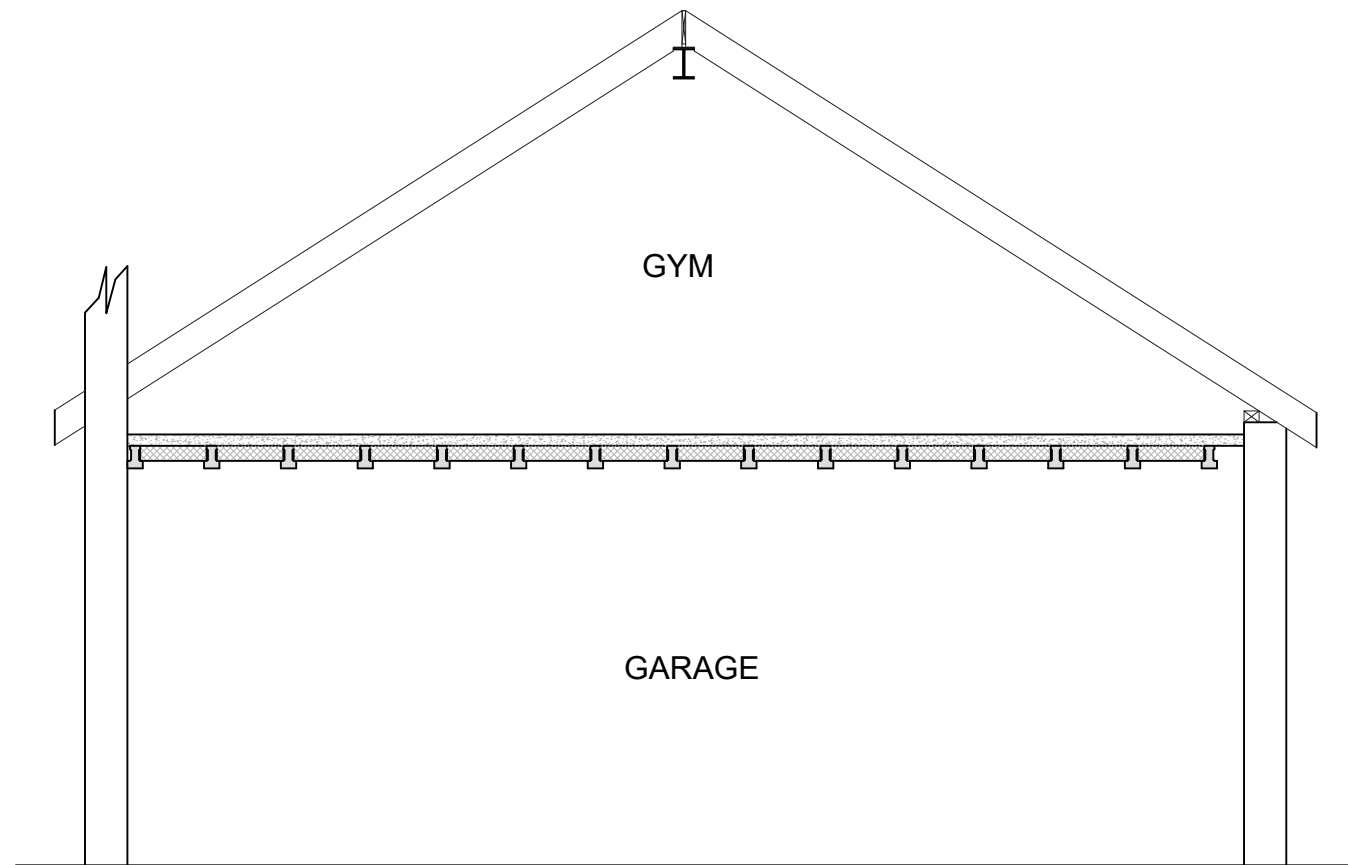

EXISTING SECTION

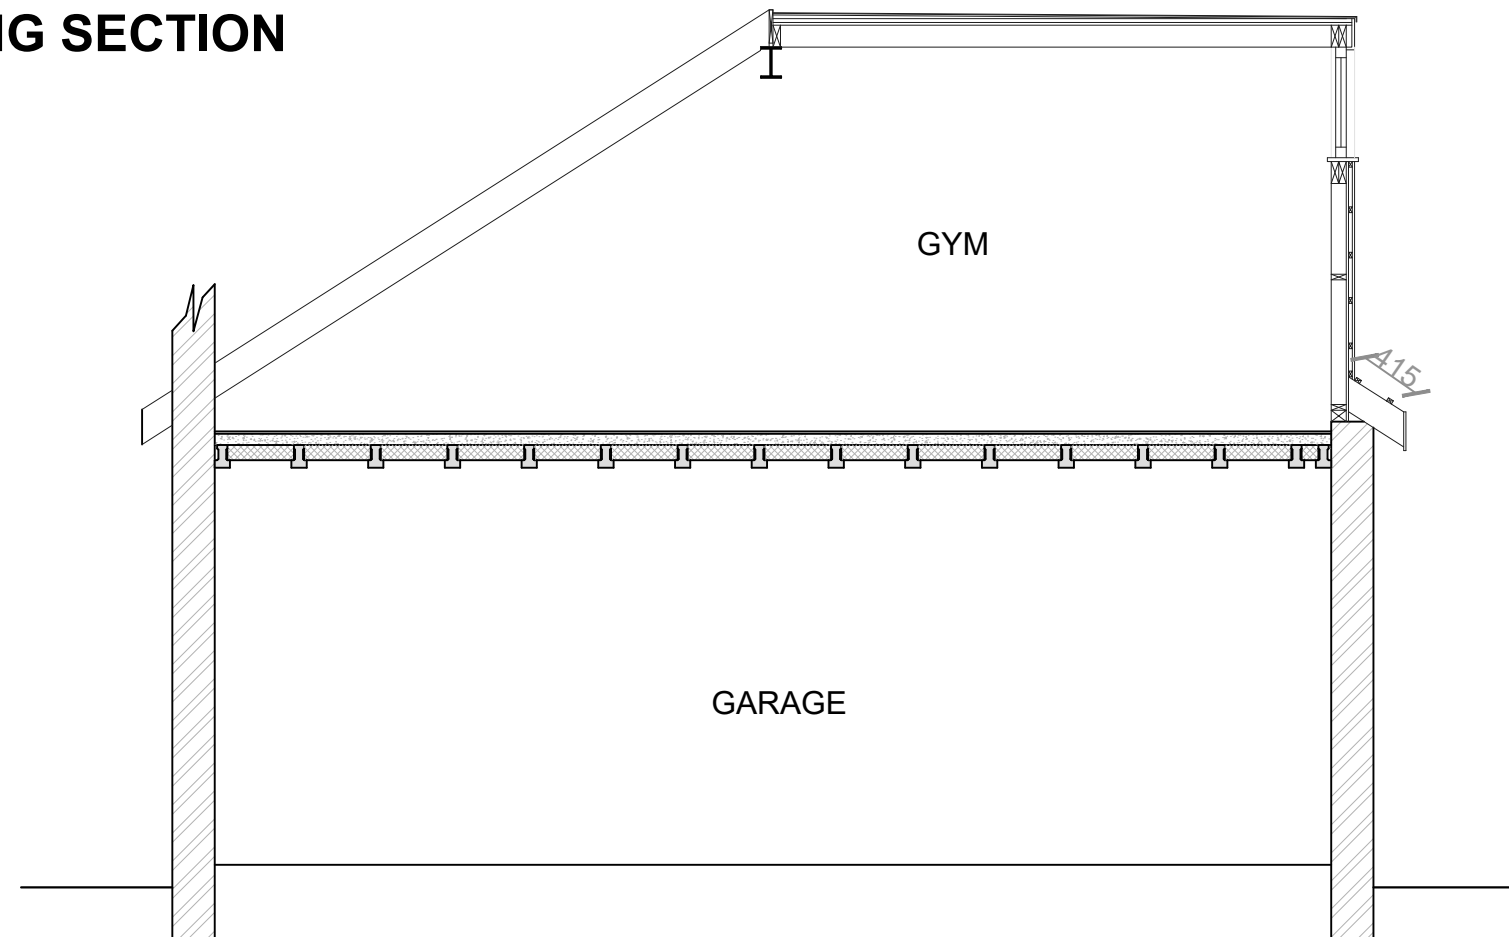

PROPOSED SECTION