



CLIENT MR & MRS WAKTARE

ADDRESS

11 KINGS ROAD
ST. HELENS
MERSEYSIDE
WA10 3HT

DATE 10/04/24

REF TDS-354 / 004

TITLE PROPOSED FF LAYOUT PLAN

NOTES

DRAWINGS FOR PLANNING
PERMISSION ONLY AND REMAIN
THE PROPERTY OF TDS. NOT TO
BE COPIED IN WHOLE OR PART
WITHOUT PRIOR WRITTEN
CONSENT.




0 1 2

SCALE = 1:50 @ A3

REVISION

REVISION A - FIRST ISSUE
REVISION B - DETAIL ADDED

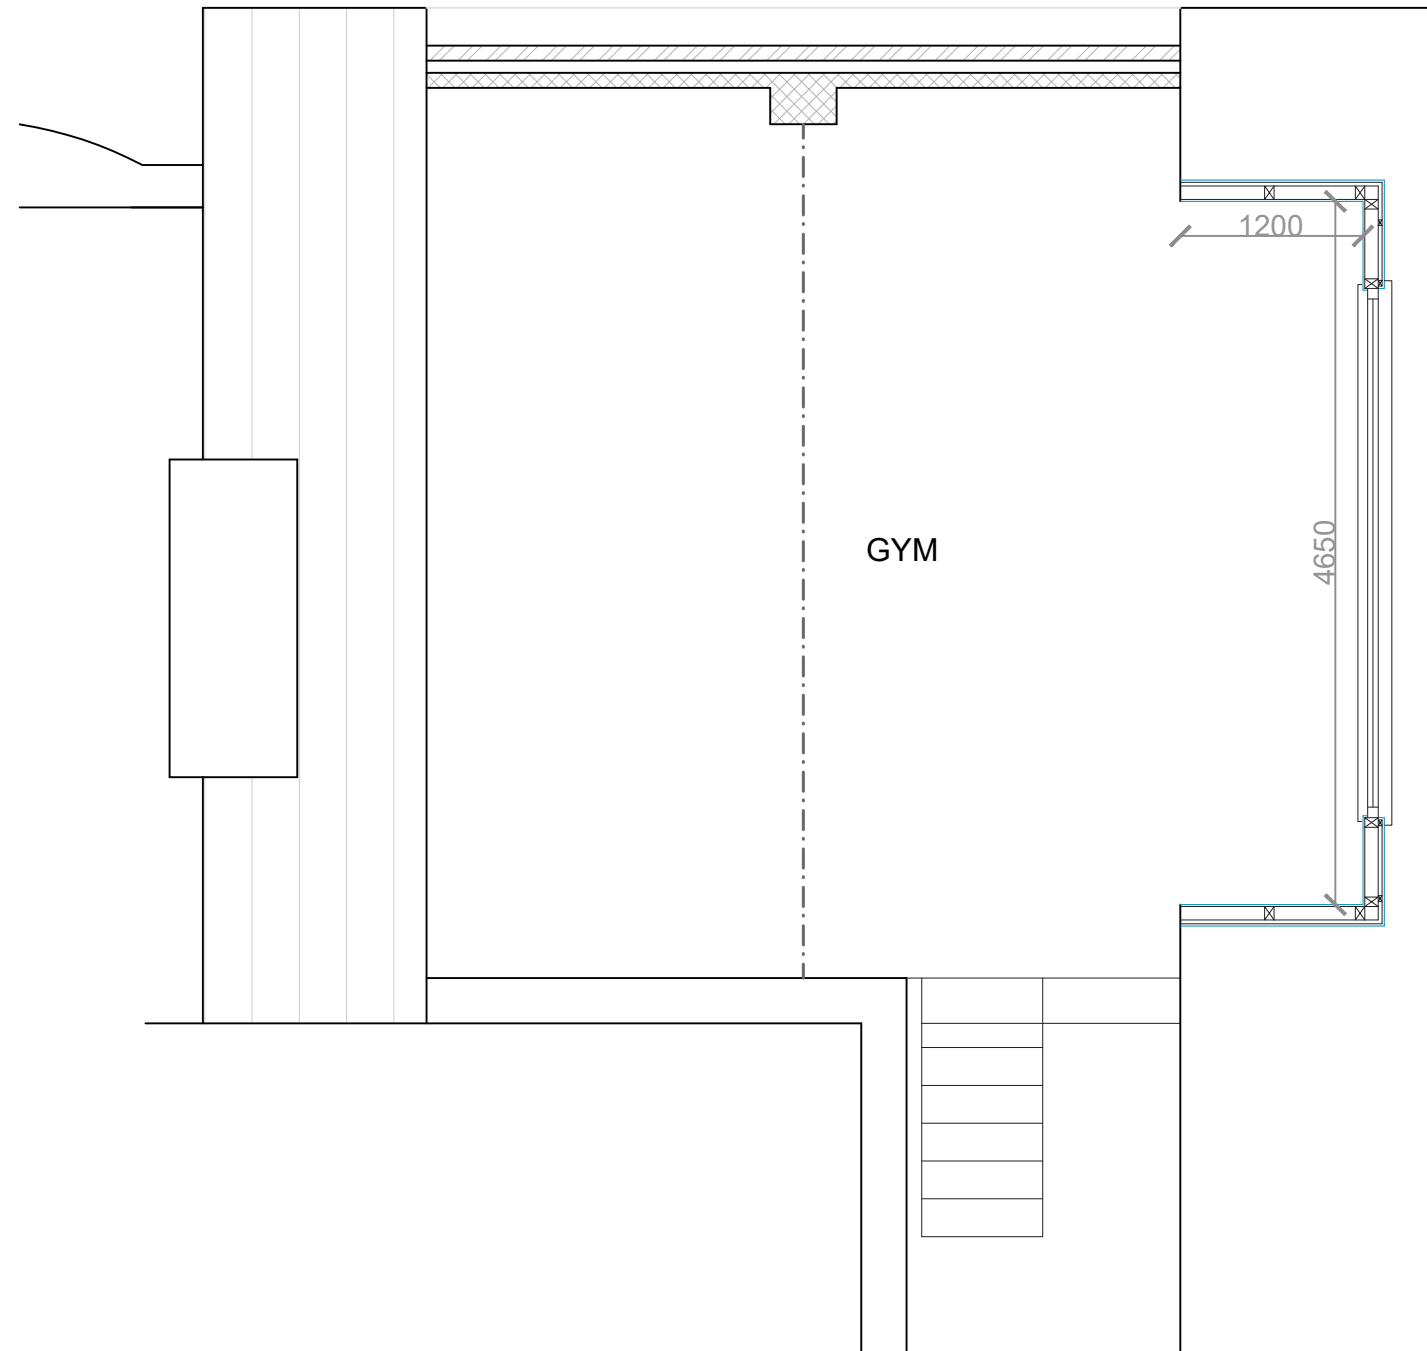

**PROPOSED FIRST FLOOR GYM
PLAN**