



CLIENT MR & MRS WAKTARE

ADDRESS

11 KINGS ROAD
ST. HELENS
MERSEYSIDE
WA10 3HT

DATE 08/04/24

REF TDS-354 / 003

TITLE PROPOSED GF LAYOUT PLAN

NOTES

DRAWINGS FOR PLANNING
PERMISSION ONLY AND REMAIN
THE PROPERTY OF TDS. NOT TO
BE COPIED IN WHOLE OR PART
WITHOUT PRIOR WRITTEN
CONSENT.




0 1 2

SCALE = 1:50 @ A3

REVISION

REVISION A - FIRST ISSUE

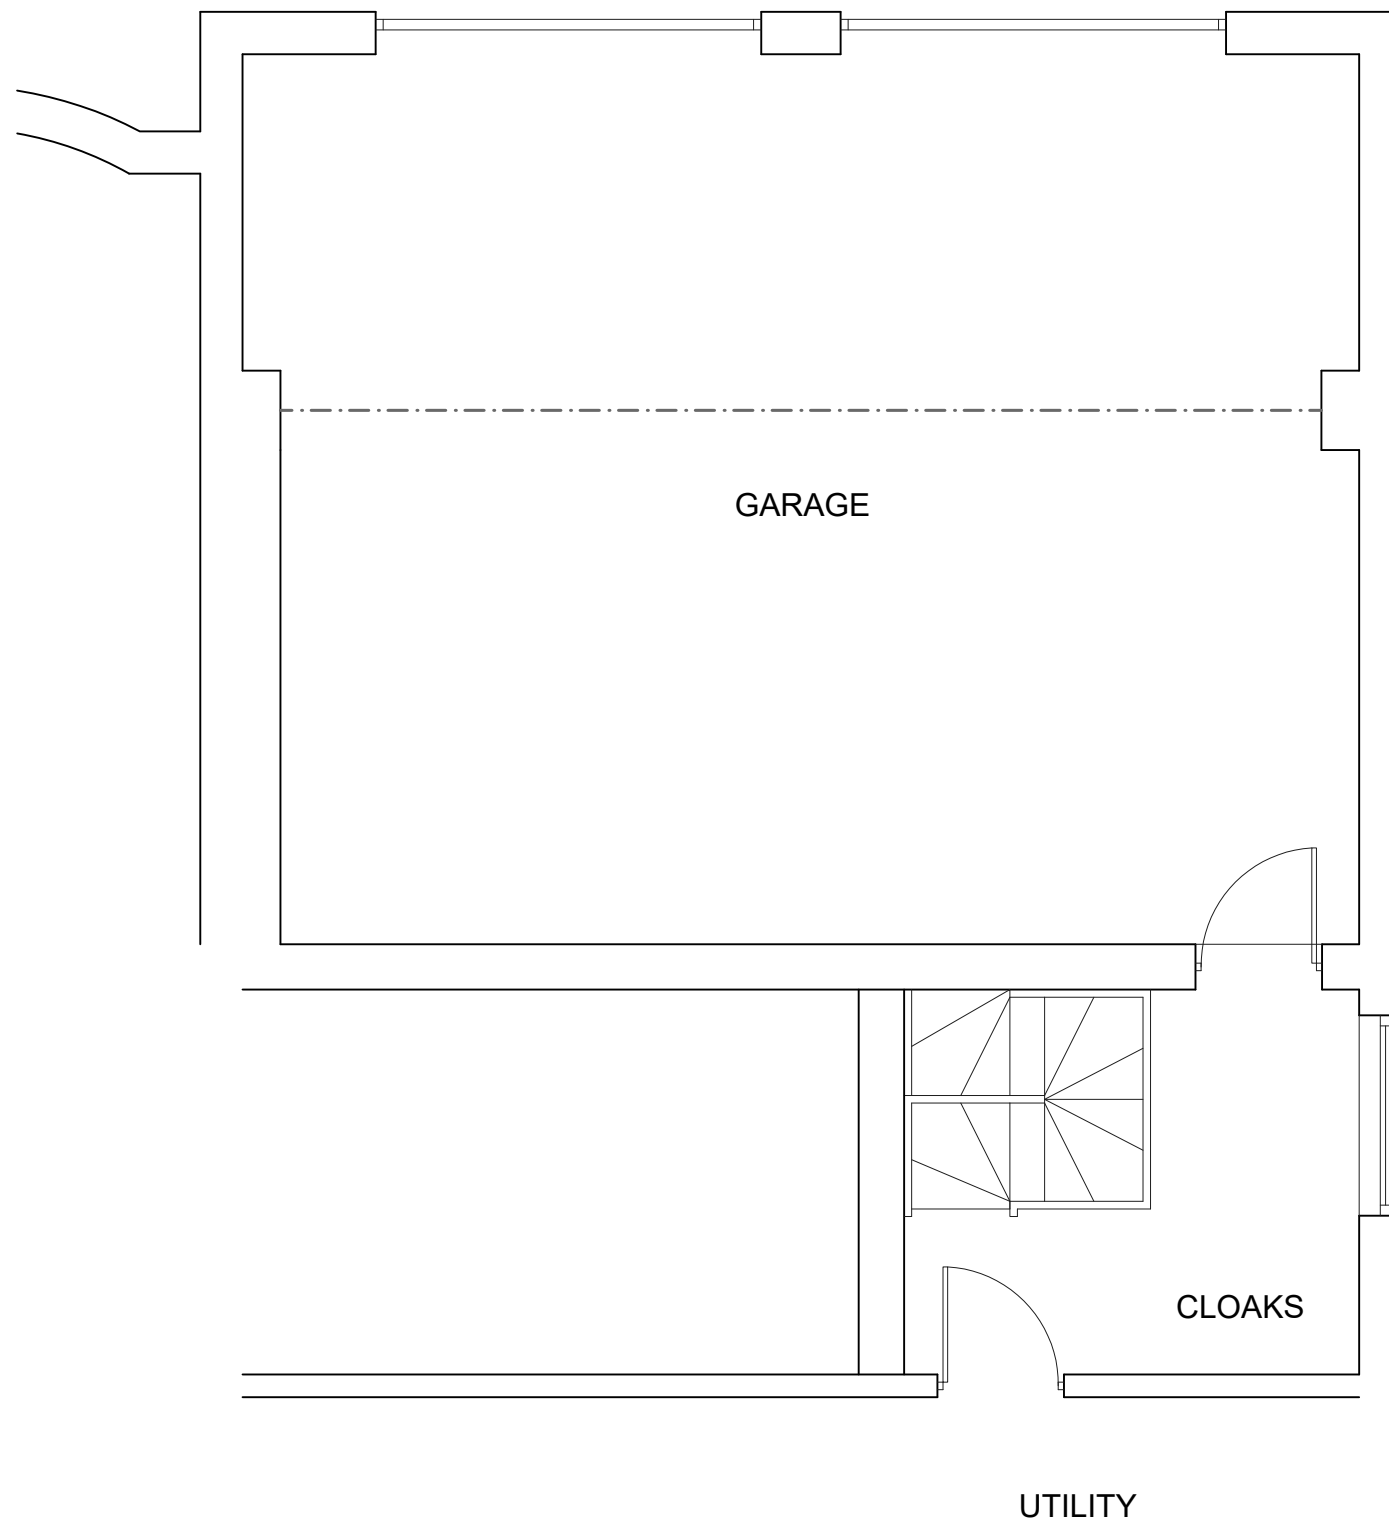

**PROPOSED GROUND FLOOR
GARAGE PLAN**