




Ex Front Elev

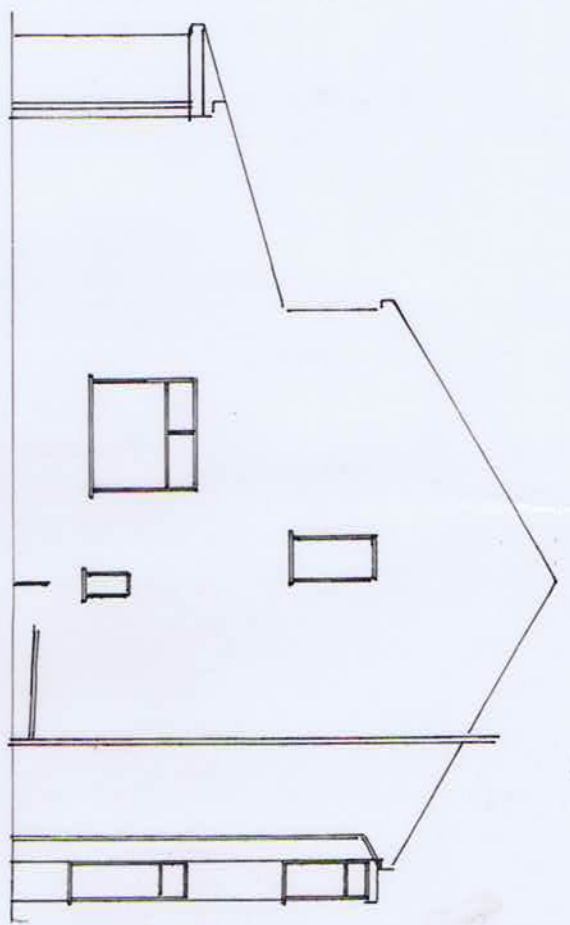

Ex Left Elev

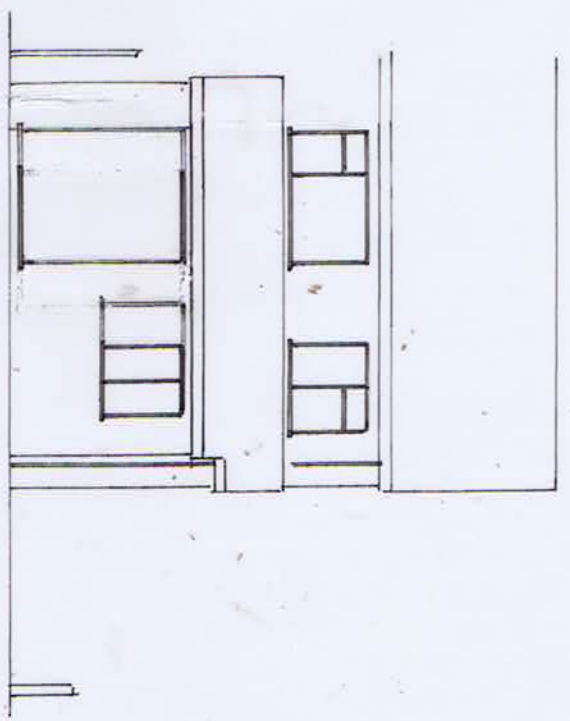

Ex Rear Elev

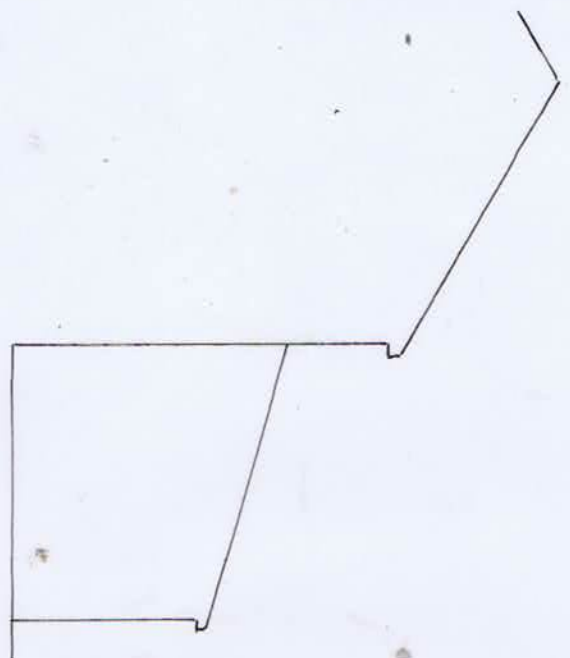




Ex Right Elev



Plan 1

Proposed Side & Rear Extensions at  
45 Hillside Close Billinge


Scales 1:50 1:100

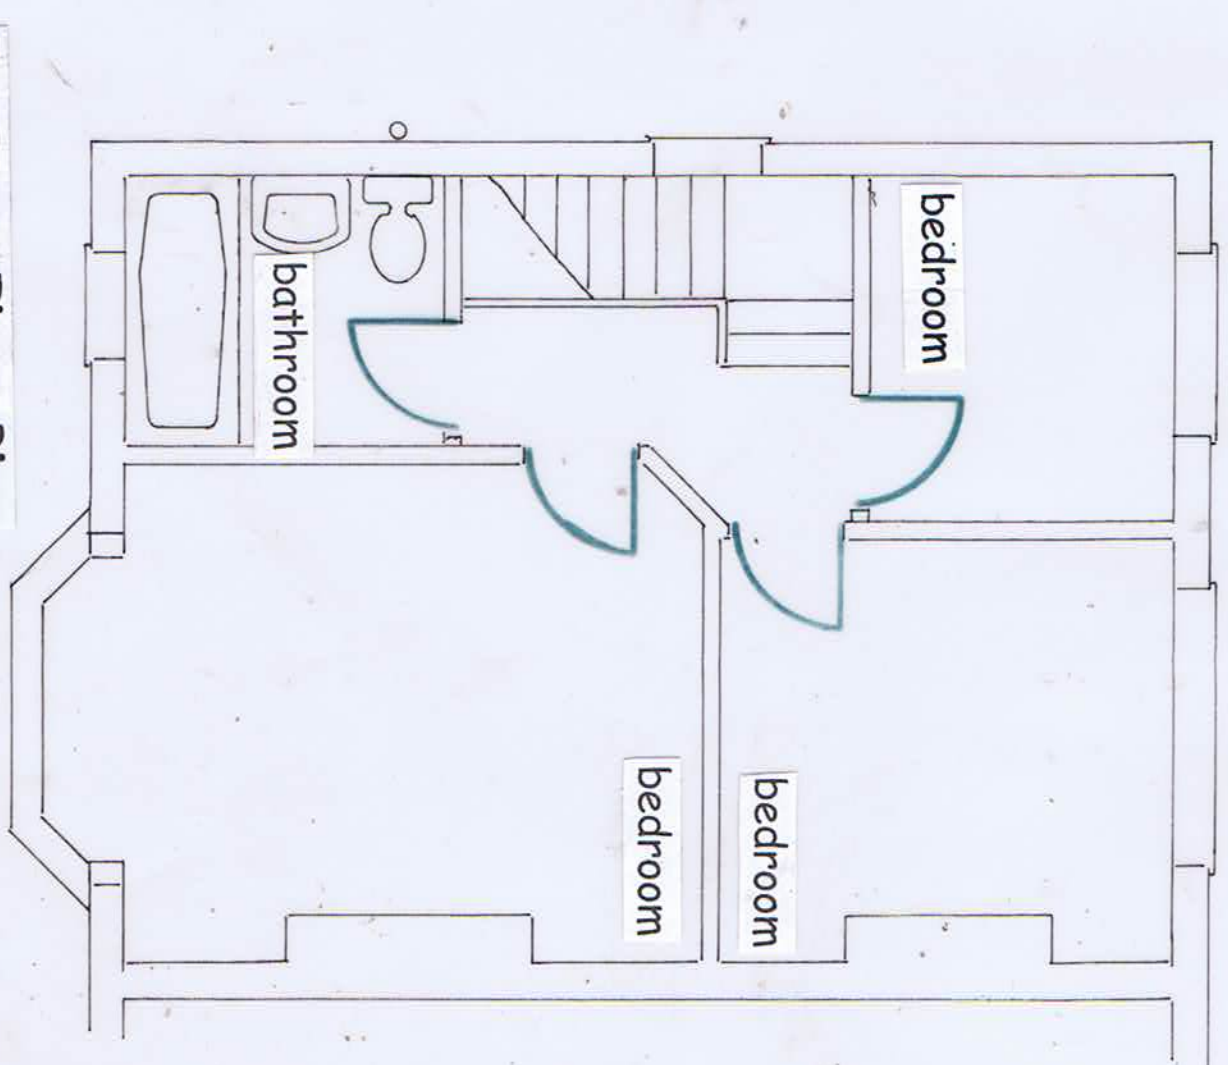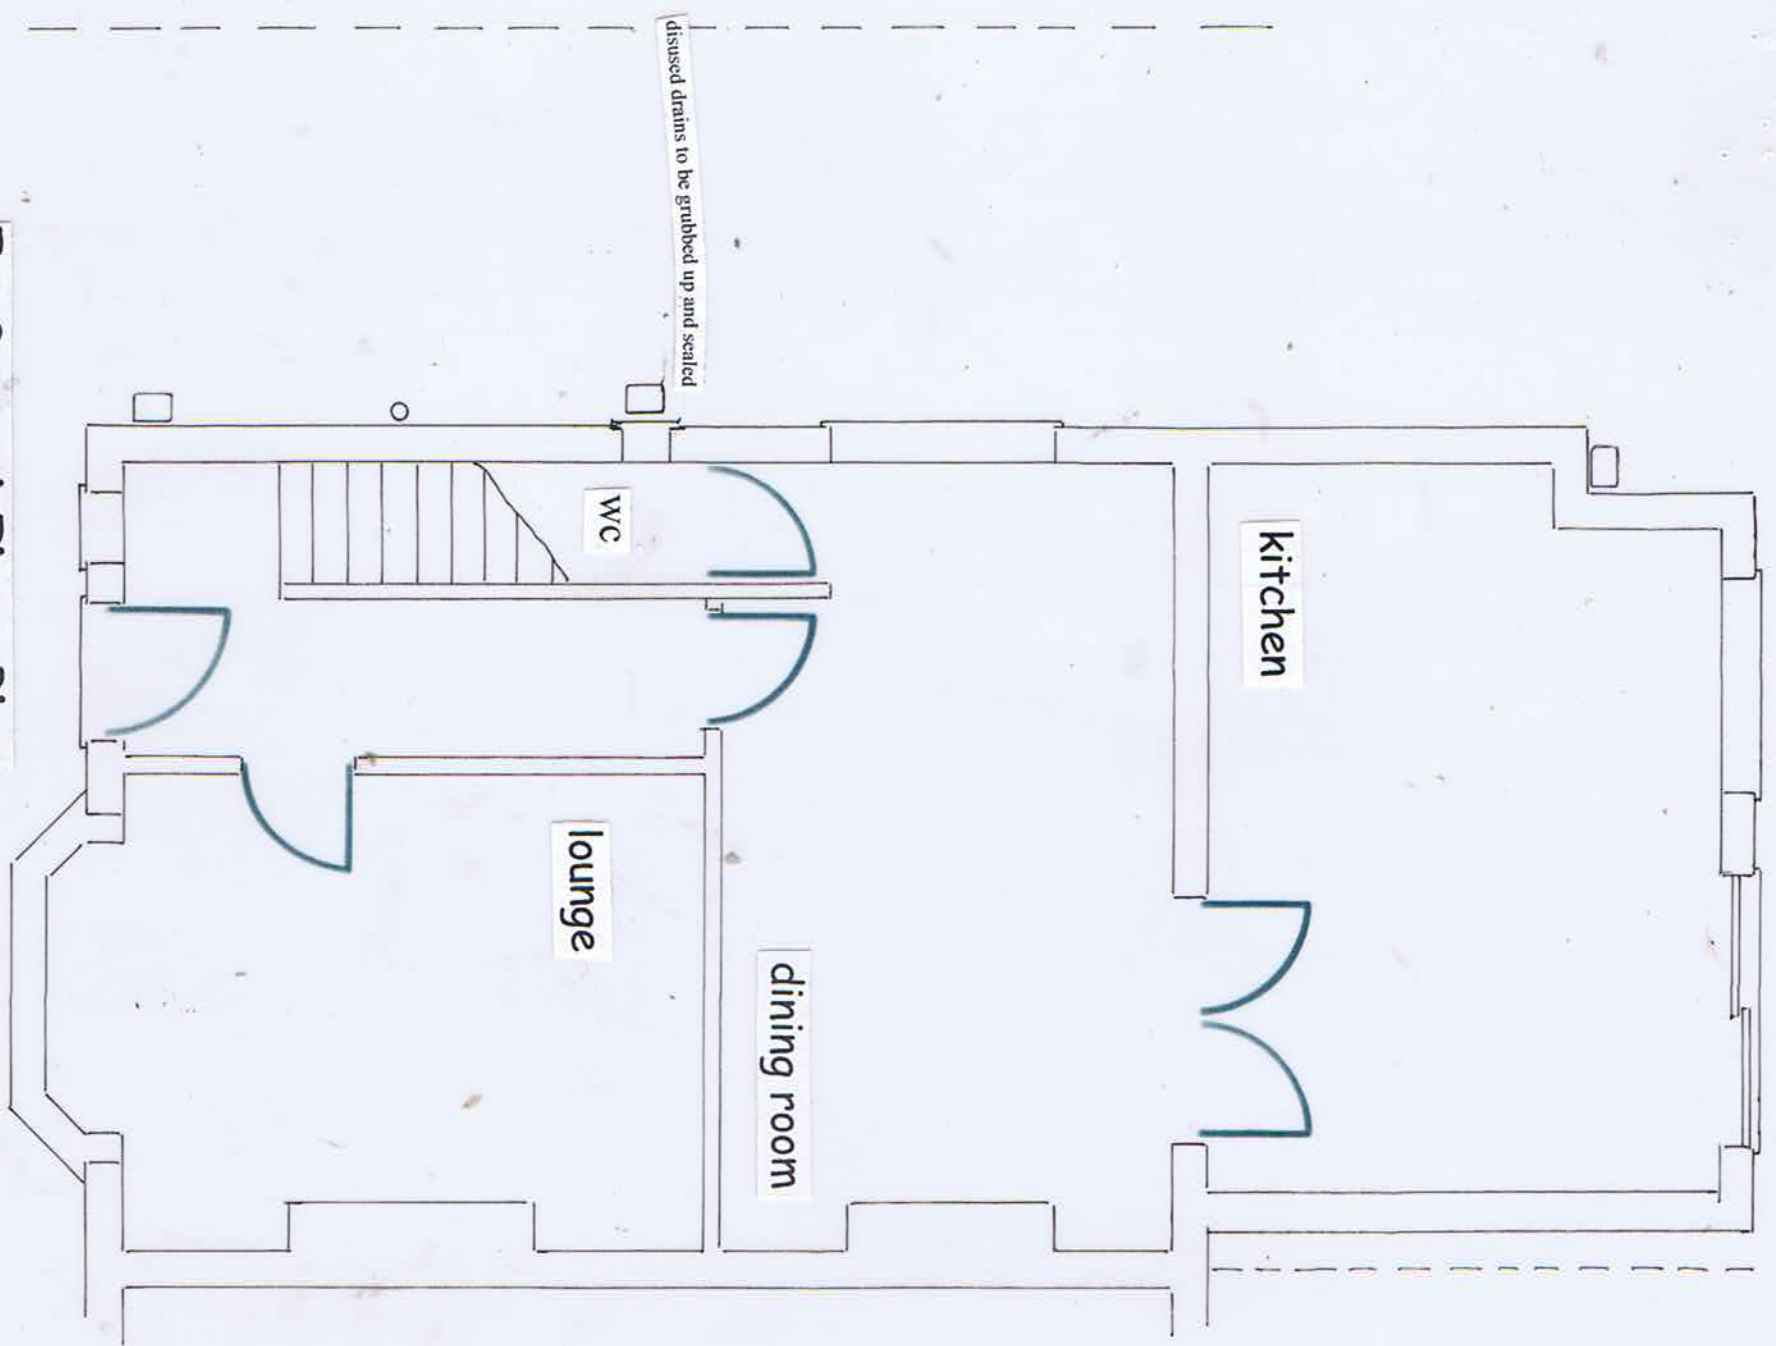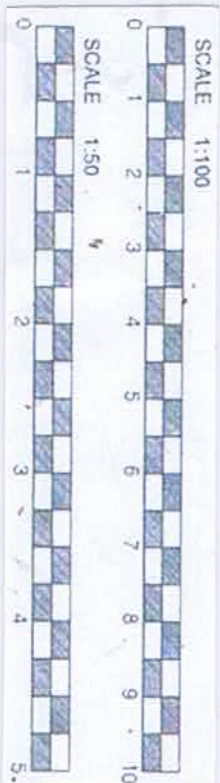


Proposed Side & Rear Extensions at  
45 Hillside Close Billinge

Plan 2

Scales 1:50 1:100

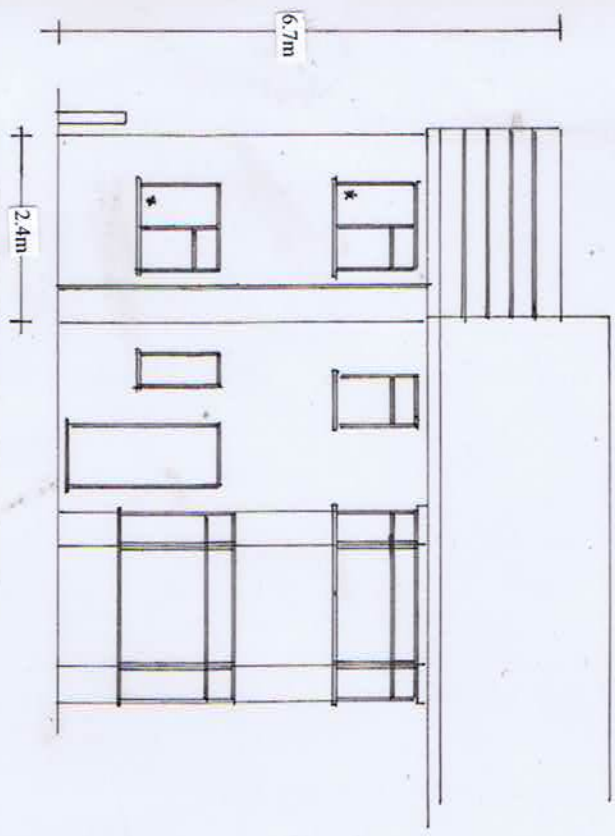


Prop Front Elev

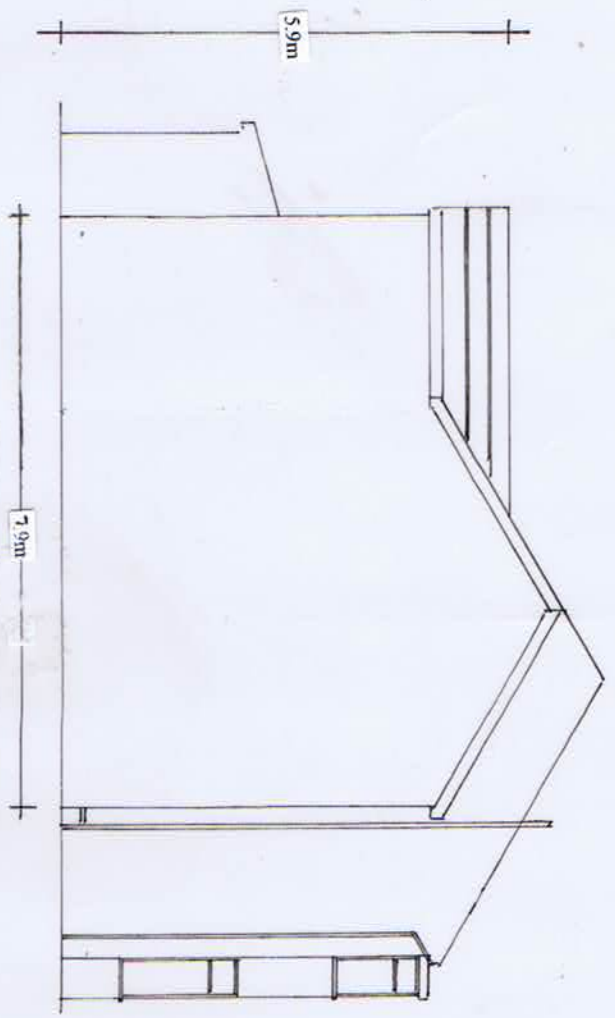


Prop Left Elev



Prop Rear Elev

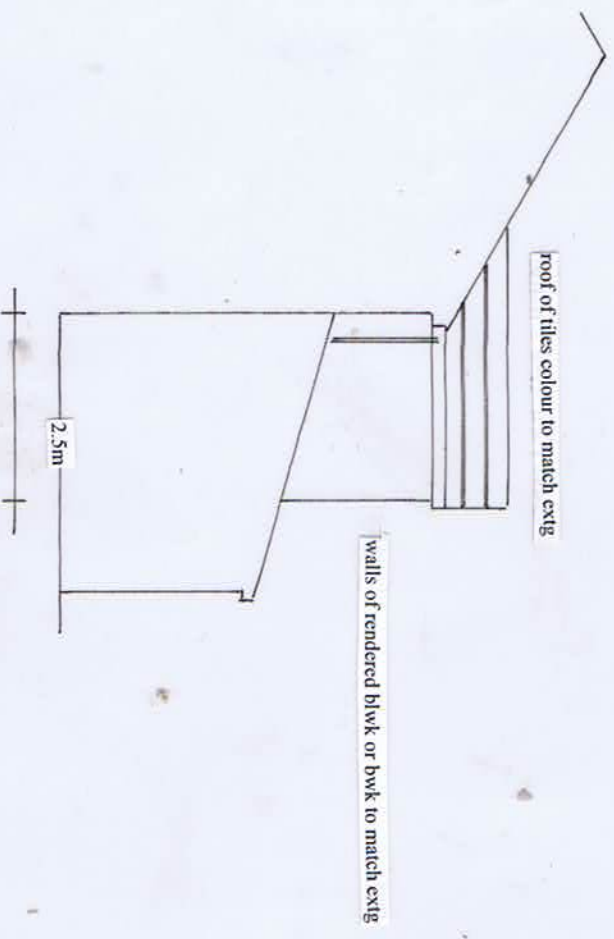



Prop Right Elev

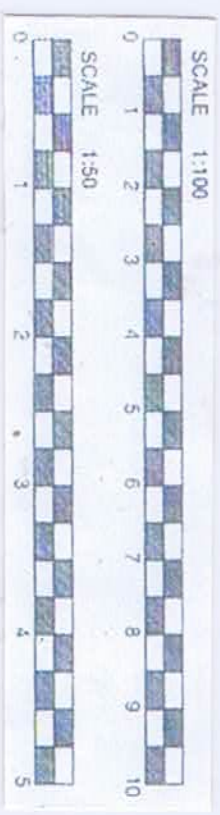

Plan 3


Proposed Side & Rear Extensions at  
45 Hillside Close Billinge

Rev A

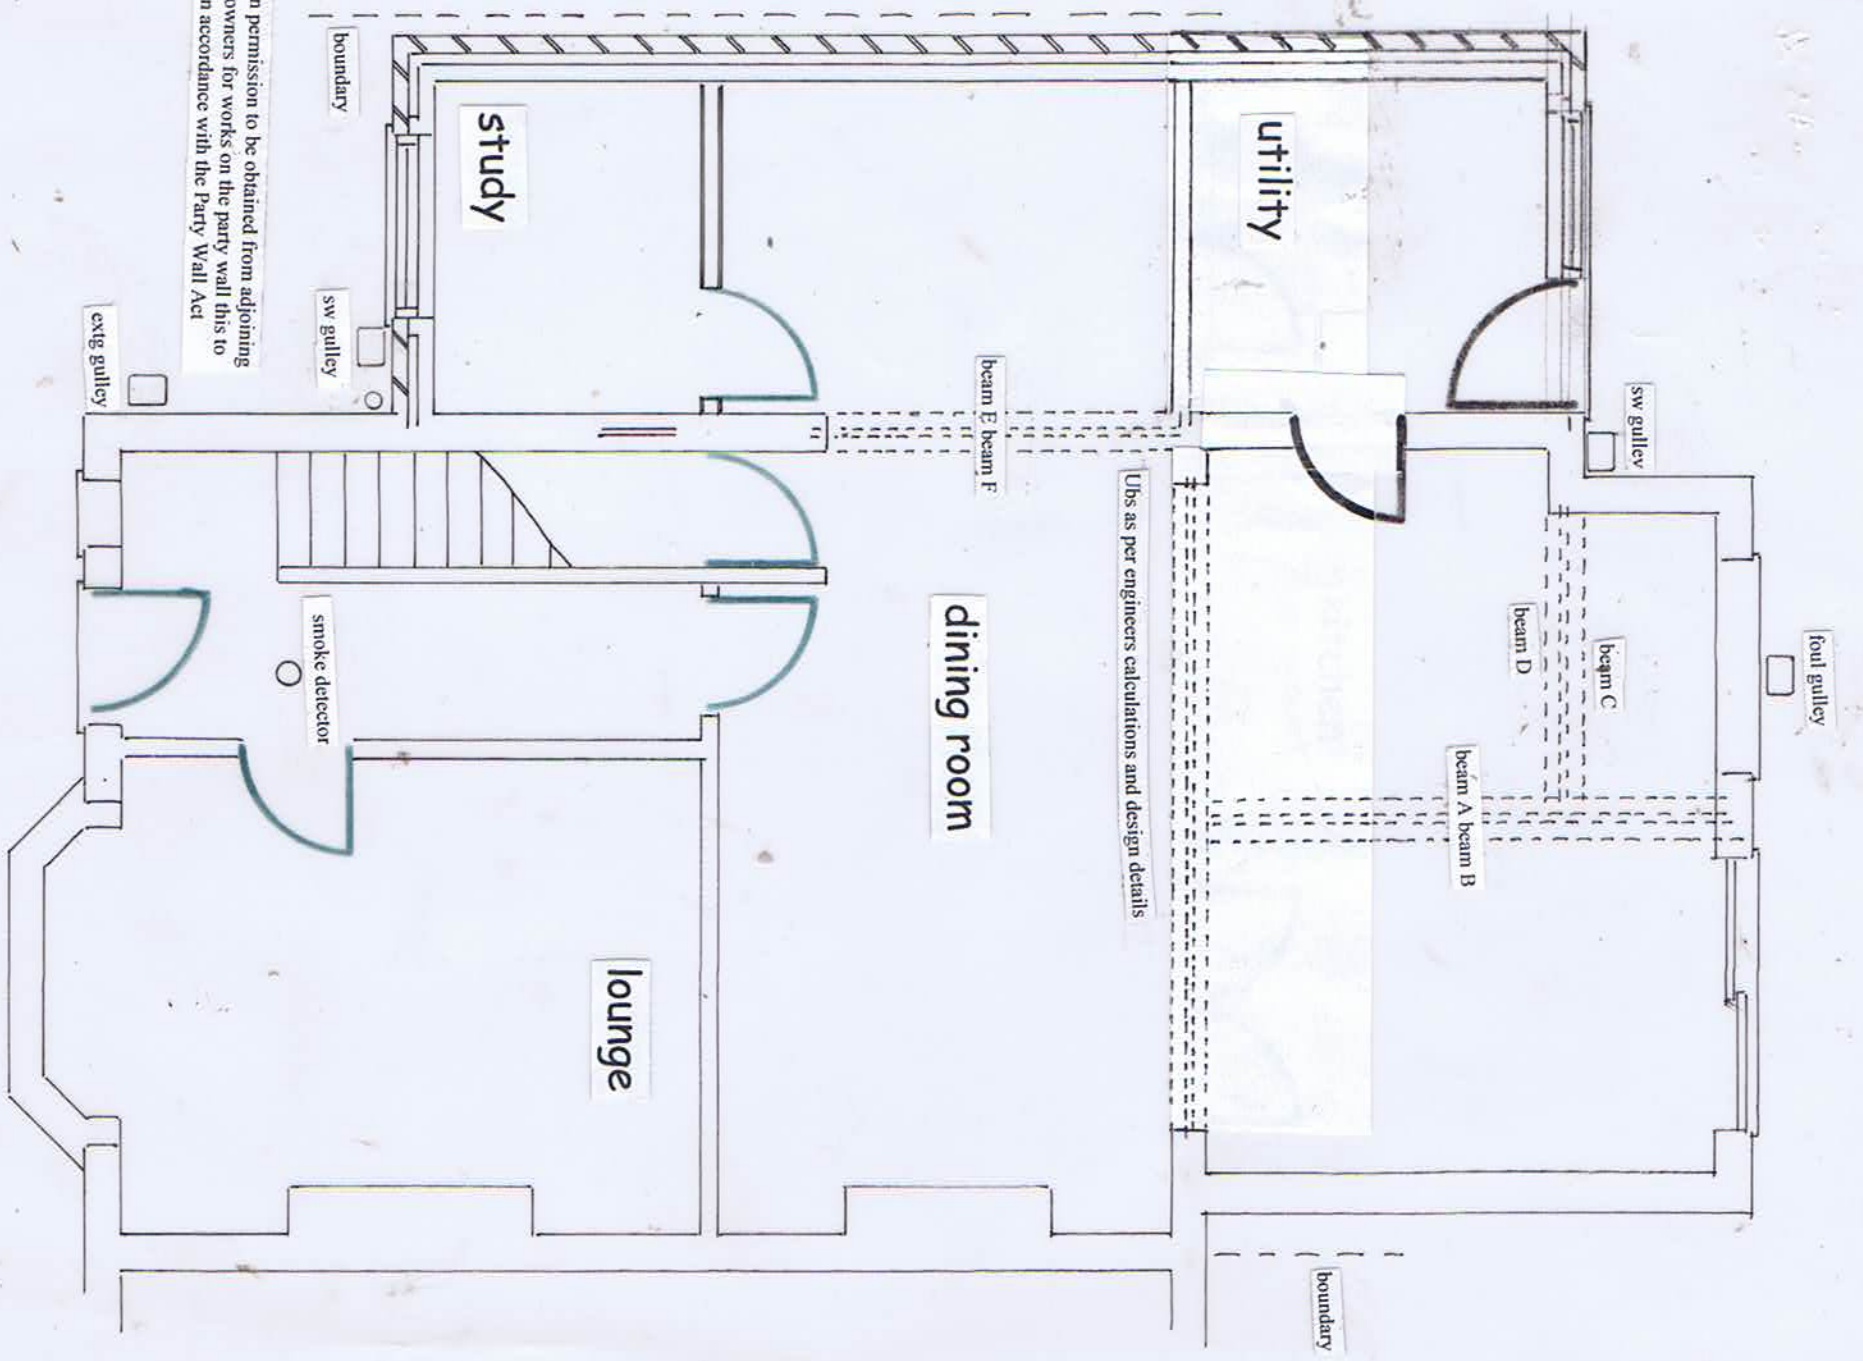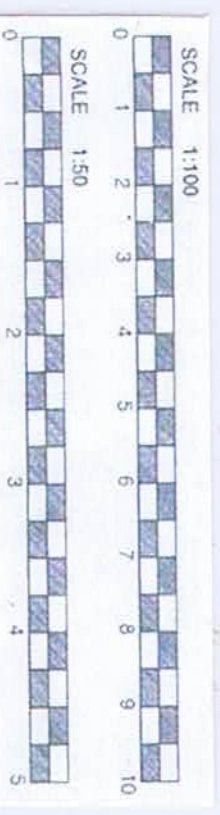

Prop Ground Floor Plan

front garden to be hard paved to provide 3 parking space

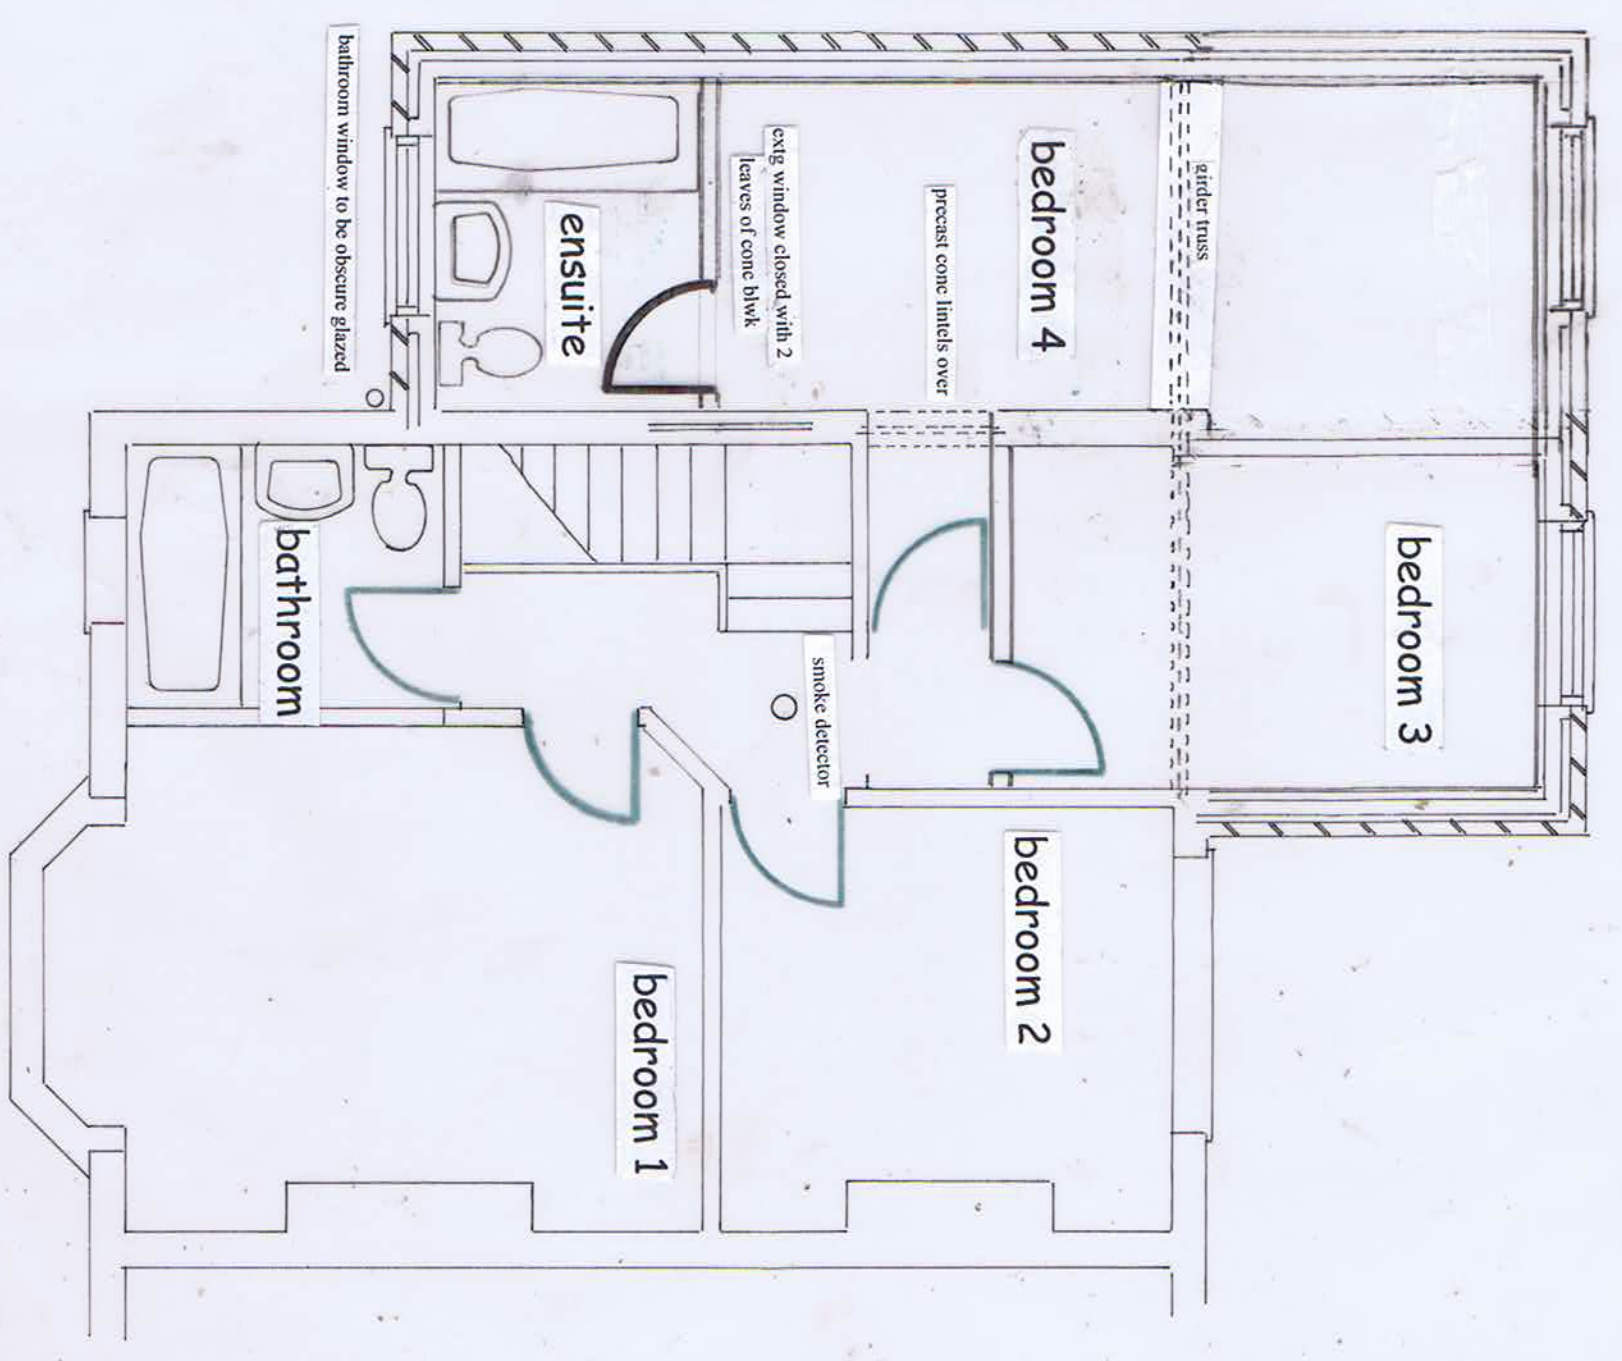

Prop First Floor Plan

Plan 4

Proposed Side & Rear Extensions at

45 Hillside Close Billinge