



1 Proposed Ground Floor

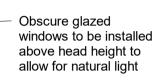

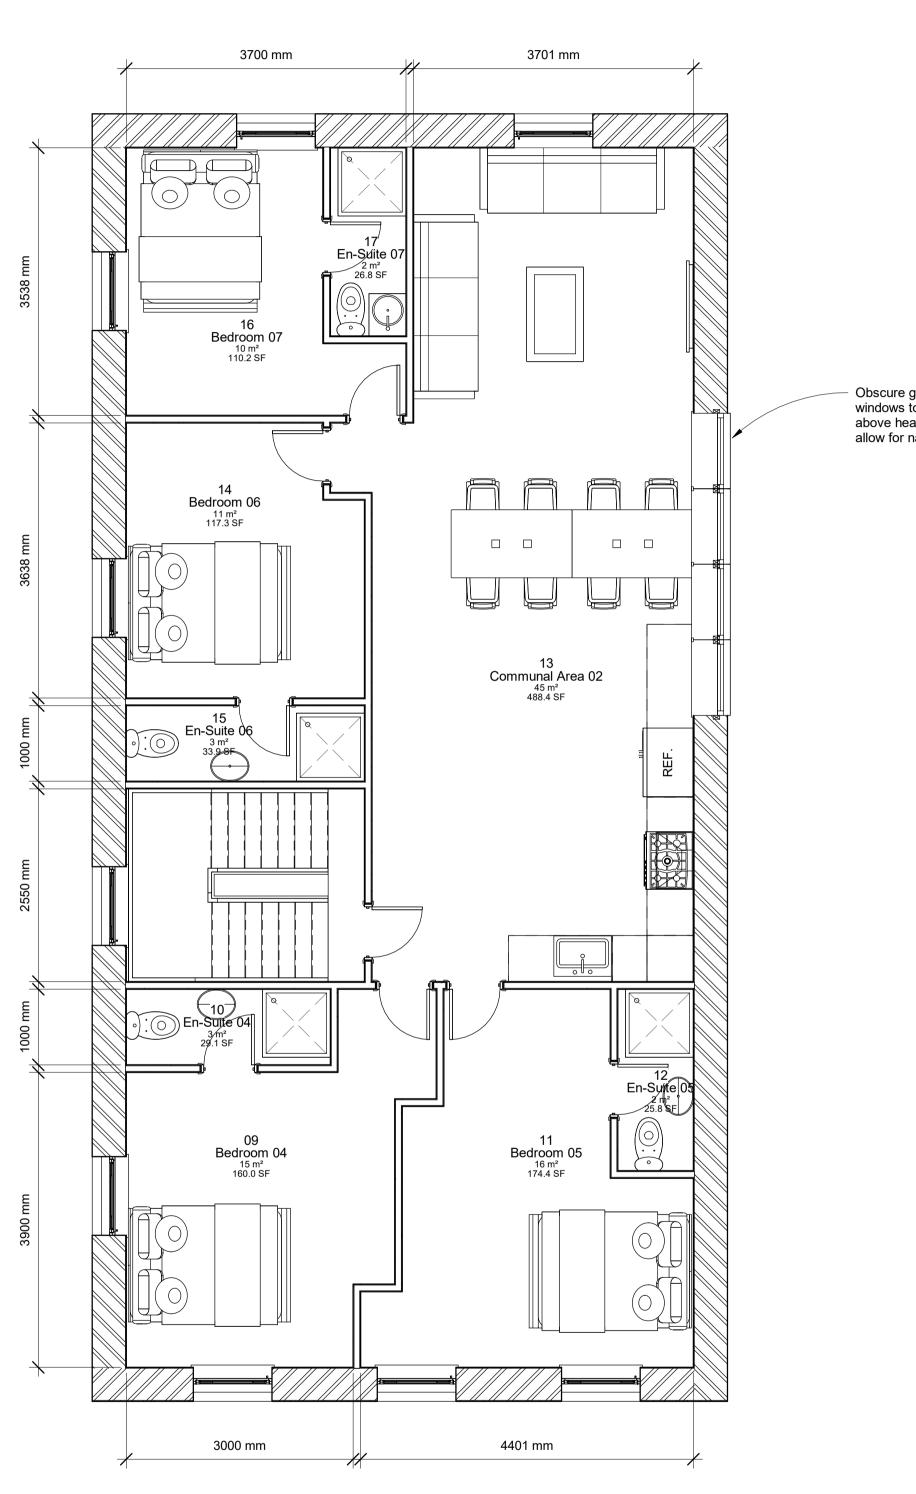



transmitted of person withou This drawing relevant draw contractors. Do not scale dimensions. F representative DISCLAIMER ALL DIMENS CHOSEN BU ETC. WORK FROM ONLY TO BE CONTROL D		nauthorized all other d sub- printed architect or TE BY MATERIAL DRAWINGS NG D. ANY
CHOSEN BU ETC. WORK FROM ONLY TO BE CONTROL D	E IONS TO BE CHECKED ON SIT ILDER PRIOR TO ORDERING M A SPACE BUILDING CONTROL CARRIED OUT ONCE BUILDIN RAWING APPROVAL OBTAINE KING IS AT CONTRACTORS RI	MATERIAL DRAWINGS IG D. ANY
Rev	Description	Date
	•	
	SUITABILITY DESCRIPTION	
	SUITABILITY DESCRIPTION	
STATUS		l Ltd.
STATUS STATUS	PURPOSE OF ISSUE Space Architectura 121 Penny Lane Haydock, St. Helen WA110QX	I Ltd. Is itectural.co.uk
STATUS STATUS ROJECT 366 C	PURPOSE OF ISSUE Space Architectura 121 Penny Lane Haydock, St. Helen WA110QX stuart@space-arch	Ltd. is itectural.co.uk
STATUS STATUS ROJECT 366 C	PURPOSE OF ISSUE Space Architectura 121 Penny Lane Haydock, St. Helen WA110QX stuart@space-arch Church Rd, Haydock Helens WA11 0LG ng Permission Draw O Conversion - Prop	Ltd. is itectural.co.uk
STATUS STATUS ROJECT 366 (PURPOSE OF ISSUE Space Architectura 121 Penny Lane Haydock, St. Helen WA110QX stuart@space-arch Church Rd, Haydock Helens WA11 OLG ng Permission Draw O Conversion - Prop Floorplans Stuart Gallagher	Ltd. is itectural.co.uk
STATUS STATUS PROJECT 366 (TITLE Plannir HM(CLIENT	PURPOSE OF ISSUE Space Architectura 121 Penny Lane Haydock, St. Helen WA110QX stuart@space-arch Church Rd, Haydock Helens WA11 OLG Ng Permission Draw O Conversion - Prop Floorplans Stuart Gallagher SD N PROJECT NU 1) PROJECT NU 1219	itectural.co.uk

 Obscure glazed windows to be installed above head height to allow for natural light

11/04/2024 09:36:20