
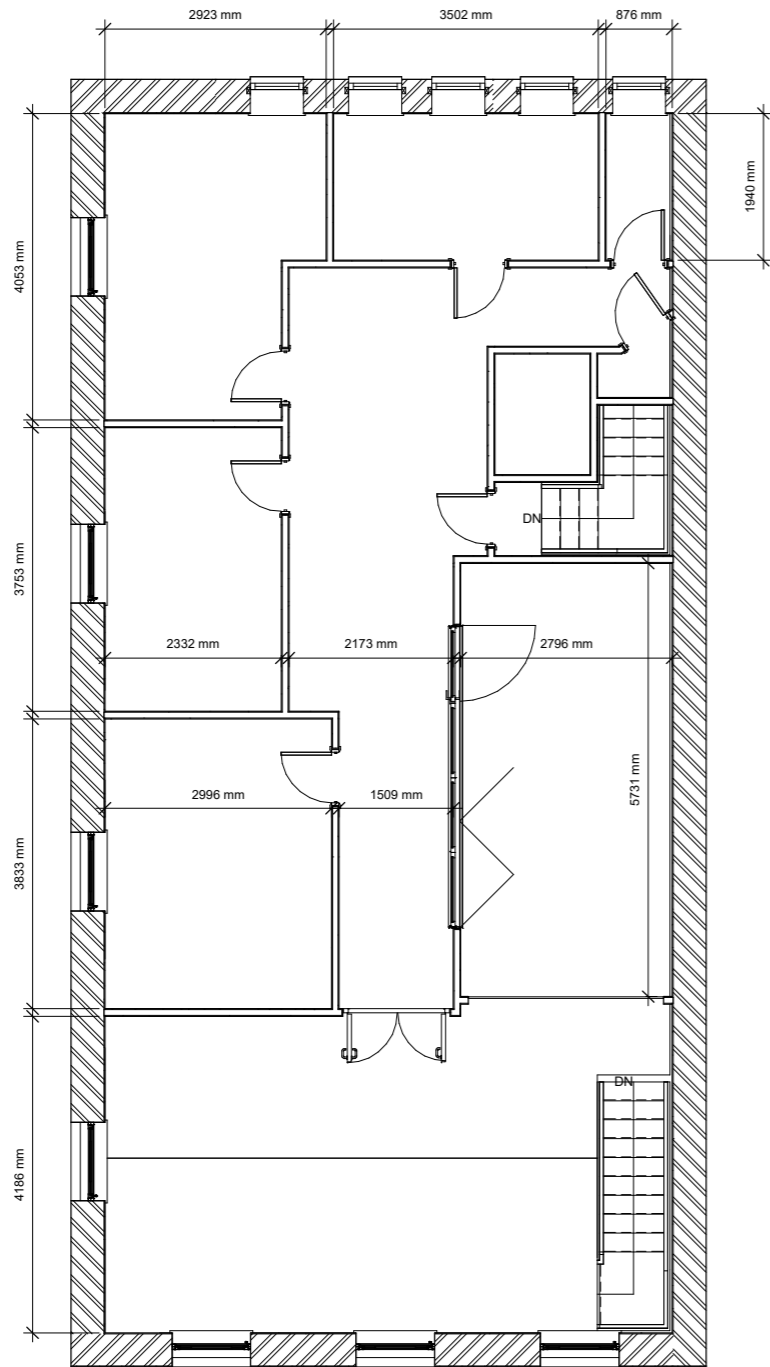


This drawing (or any part thereof) may not be copied, transmitted or disclosed to any third party or unauthorized person without written permission of space.


This drawing is to be read in conjunction with all other relevant drawings prepared by consultants and sub-contractors.

Do not scale from this drawing. Work only to printed dimensions. Report any discrepancies to the architect or representatives thereof.

DISCLAIMER:
ALL DIMENSIONS TO BE CHECKED ON SITE BY CHOSEN BUILDER PRIOR TO ORDERING MATERIAL ETC.
WORK FROM SPACE BUILDING CONTROL DRAWINGS ONLY TO BE CARRIED OUT ONCE BUILDING CONTROL DRAWING APPROVAL OBTAINED. ANY PRIOR WORKING IS AT CONTRACTORS RISK

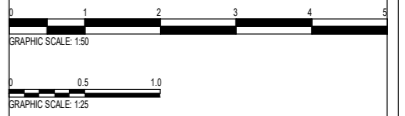

1 Existing First Floor
1 : 50

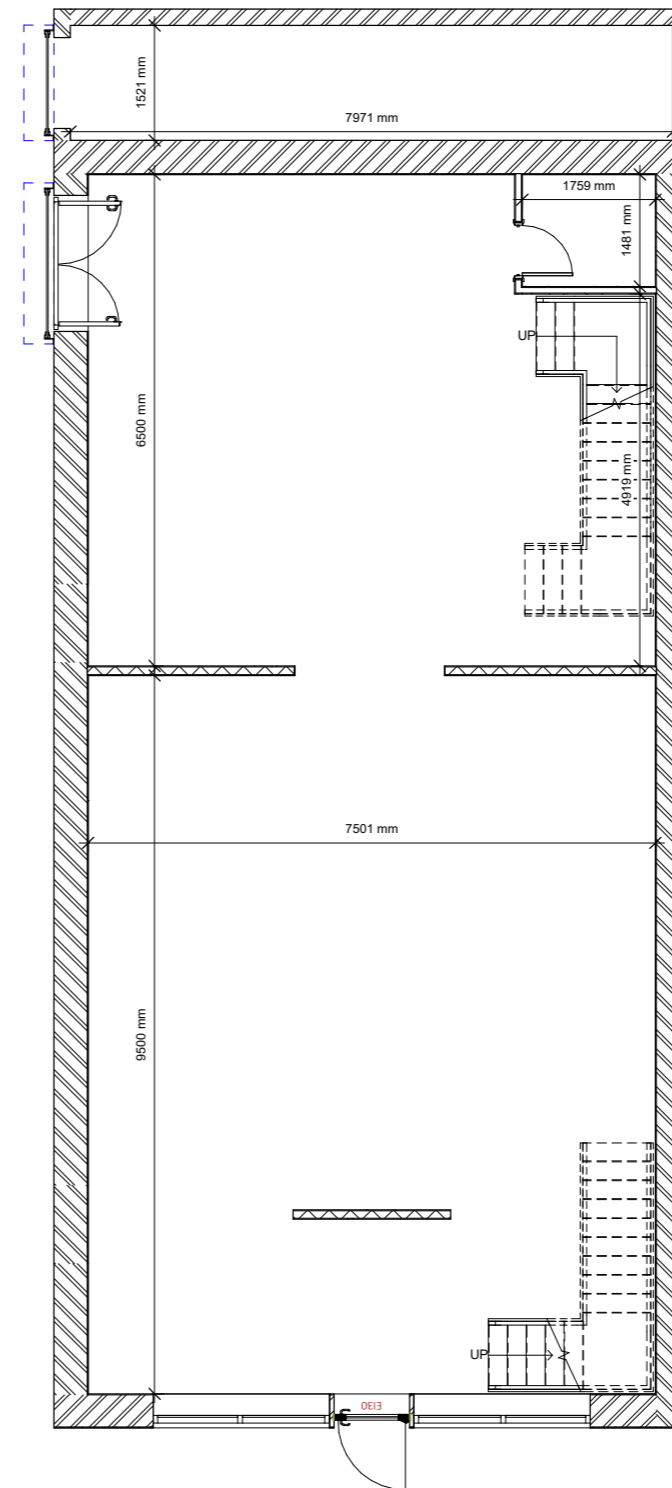

2 Existing Ground Floor
1 : 50

Rev	Description	Date

CODE	SUITABILITY DESCRIPTION
------	-------------------------

STATUS	PURPOSE OF ISSUE
--------	------------------

Space Architectural Ltd.
121 Penny Lane
Haydock, St. Helens
WA11 0QX
stuart@space-architectural.co.uk

PROJECT
366 Church Rd, Haydock, Saint Helens WA11 0LG

TITLE
Planning Permission Drawings For HMO Conversion - Existing Floorplans

CLIENT
Ste

DRAWN BY OH	CHECKED BY SD	DATE 04/04/24
----------------	------------------	------------------

SCALE (@ A1) 1 : 50	PROJECT NUMBER 1219
------------------------	------------------------

DRAWING NUMBER A100	REV
-------------------------------	-----